

Drawing 4 - Quarry Street

Rev.	Description	Drawn	Slip	Date	Chkd	Slip	Date	Appr	Slip	Date

Drawn by	Slip	Date	Appr by	Slip	Date




Project No.	3282/GUI

Project No.	3282/GUI



**Key**  
 Convert No Waiting At Any Time to Permit D Holders Only Parking Place

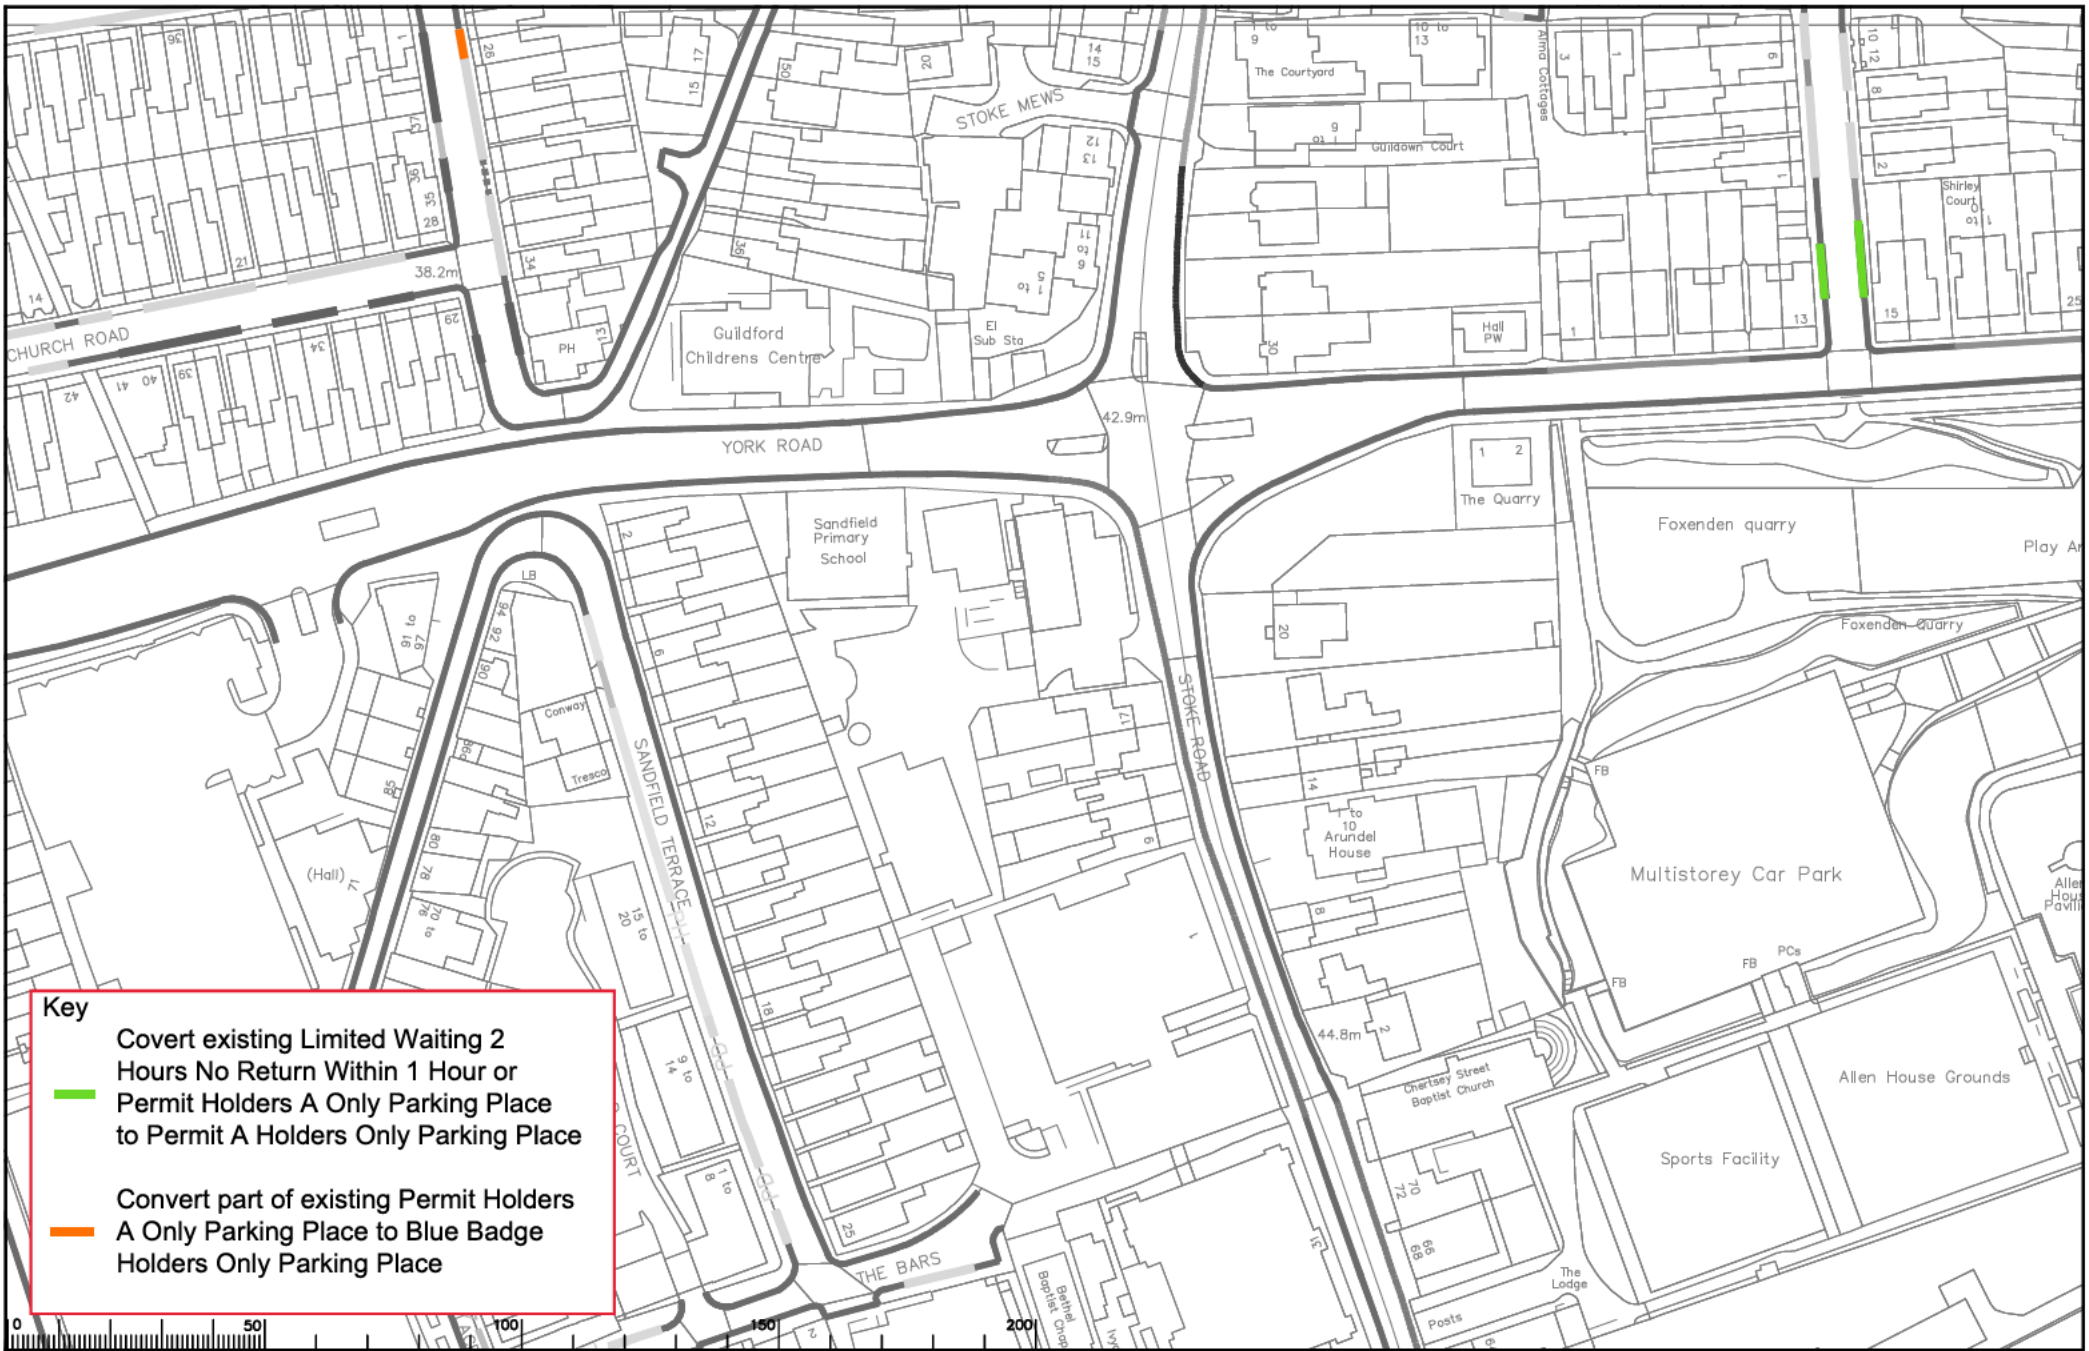

**Key**

- Covert existing Limited Waiting 2 Hours No Return Within 1 Hour or Permit Holders A Only Parking Place to Permit A Holders Only Parking Place
- Convert part of existing Permit Holders A Only Parking Place to Blue Badge Holders Only Parking Place

Drawing 5 - Falcon Road / Artillery Terrace 2


Rev.	Description	Drawn	Slip	Date	Chkd	Slip	Date	Appr	Slip	Date

Drawn by	Slip	Date	Checked by	Slip	Date	Approved by	Slip	Date
RB	RB	03.23	RB	RB	03.23	ASH	DC	03.23




Guildford DPE  
 GUILDFORD  
 IMPLEMENTED TRAFFIC ORDERS

Project No. 3282/GUI  
 Drawing No. AC52  
 AS MADE

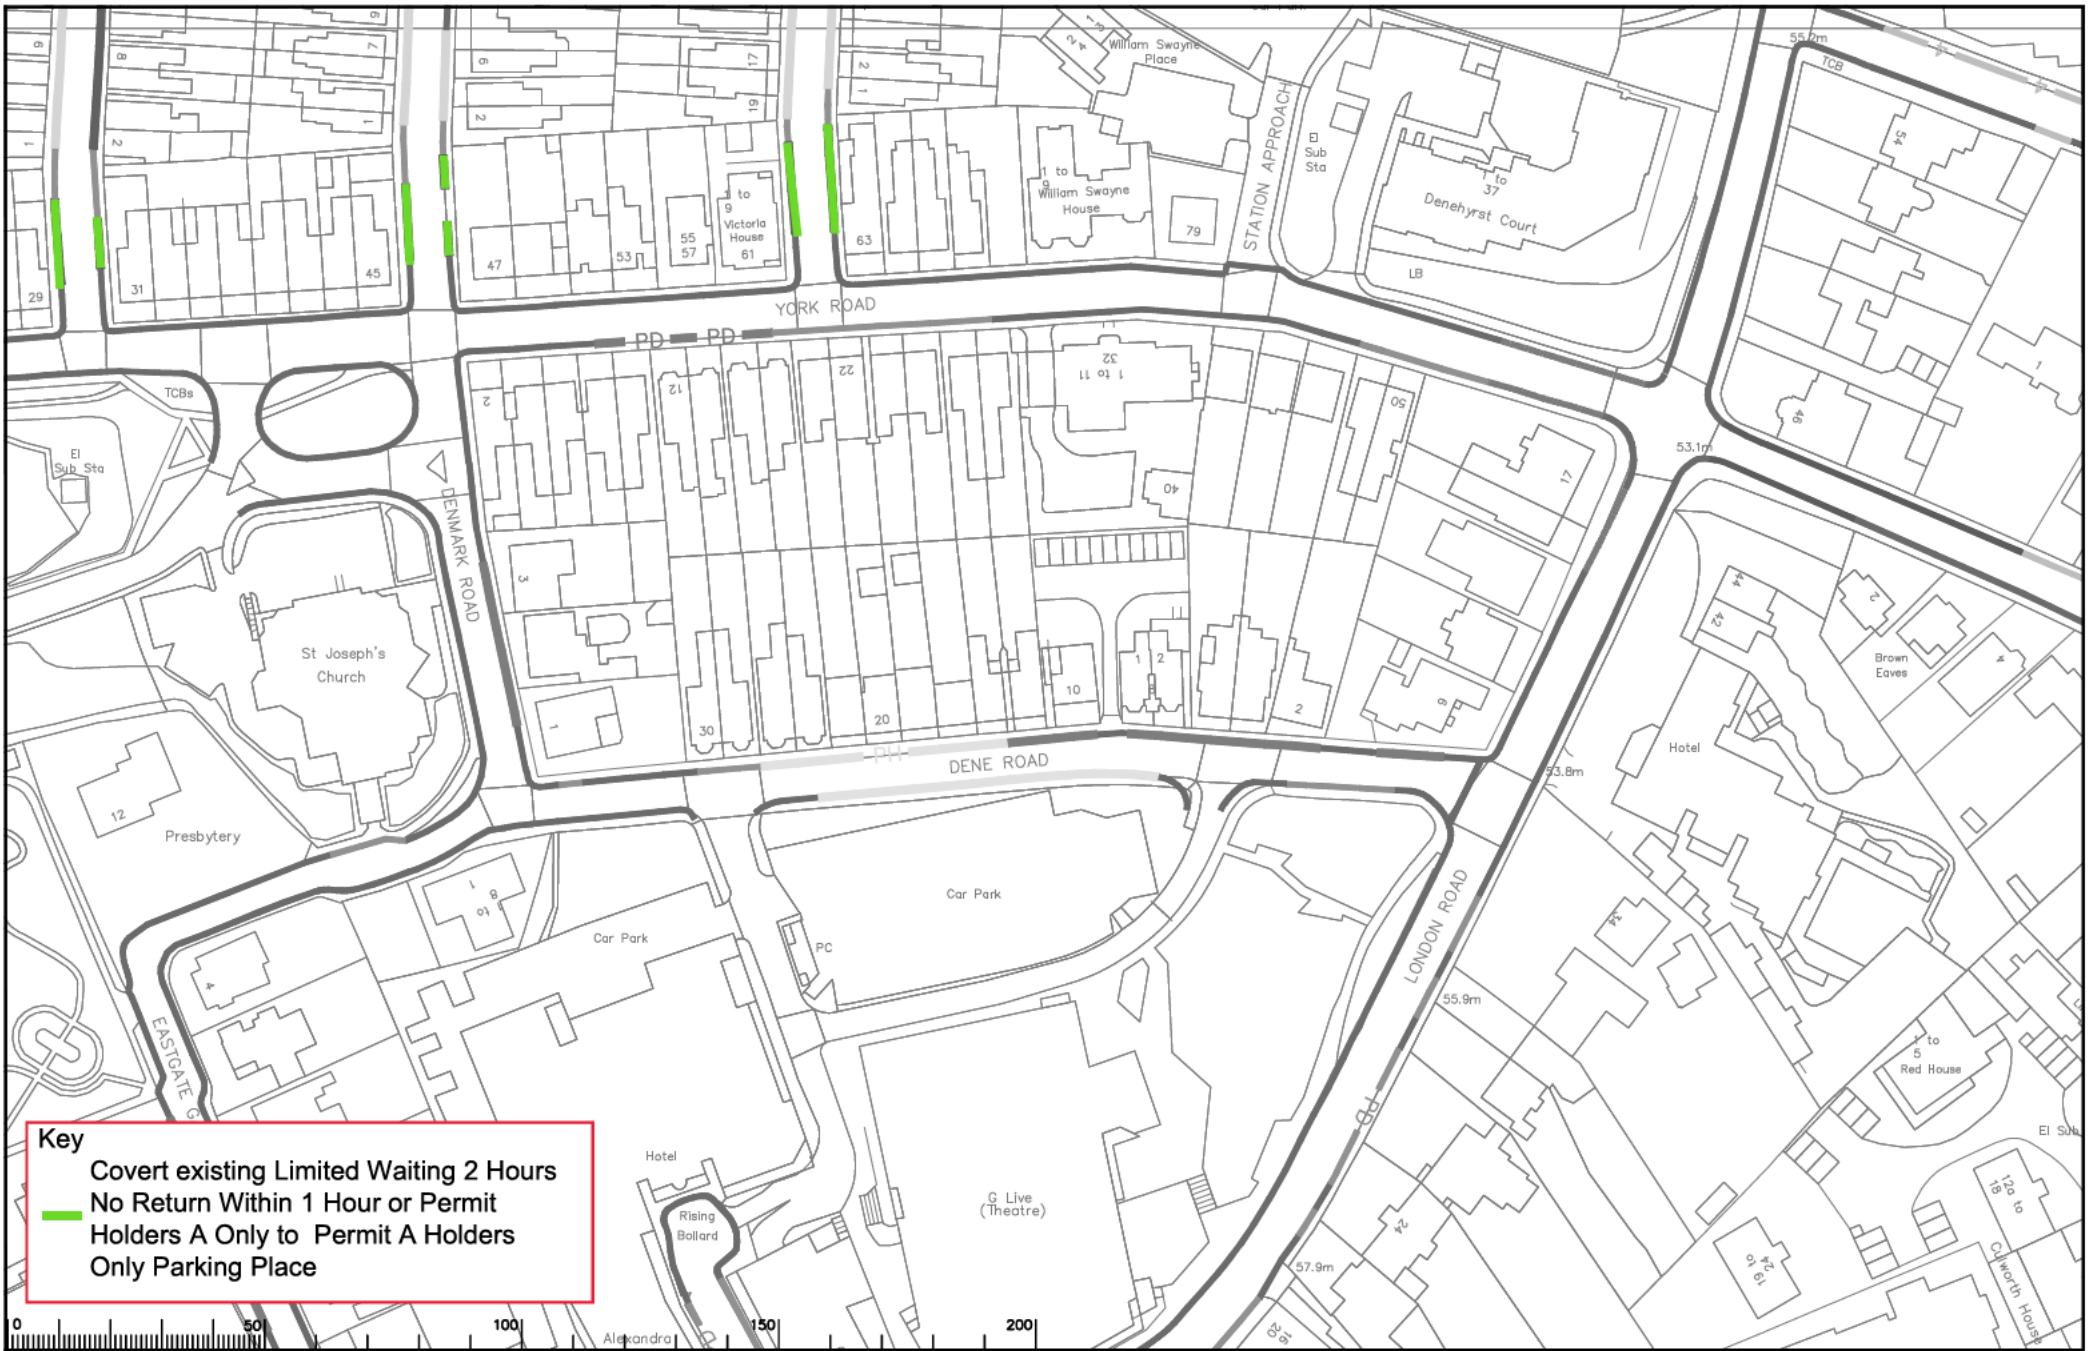

**Key**  
 Covert existing Limited Waiting 2 Hours  
 No Return Within 1 Hour or Permit  
 Holders A Only to Permit A Holders  
 Only Parking Place

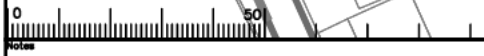

**Drawing 6 - Springfiled /  
 Foxenden / Victoria Road**

Rev.	Description	Drawn	Slg.	Date	Chkd	Slg.	Date	Appr.	Slg.	Date

North Point

Drawn by RB Date 03.23  
 Checked by BH Date 03.23  
 Approved by ABH Date 03.23


**GUILDFORD DPE  
 GUILDFORD**

**IMPLEMENTED TRAFFIC ORDERS**

Project No. 3282/GUI  
 Drawing No. AD52  
 SHEET 07

**SURREY  
 COUNTY COUNCIL**

AS MADE

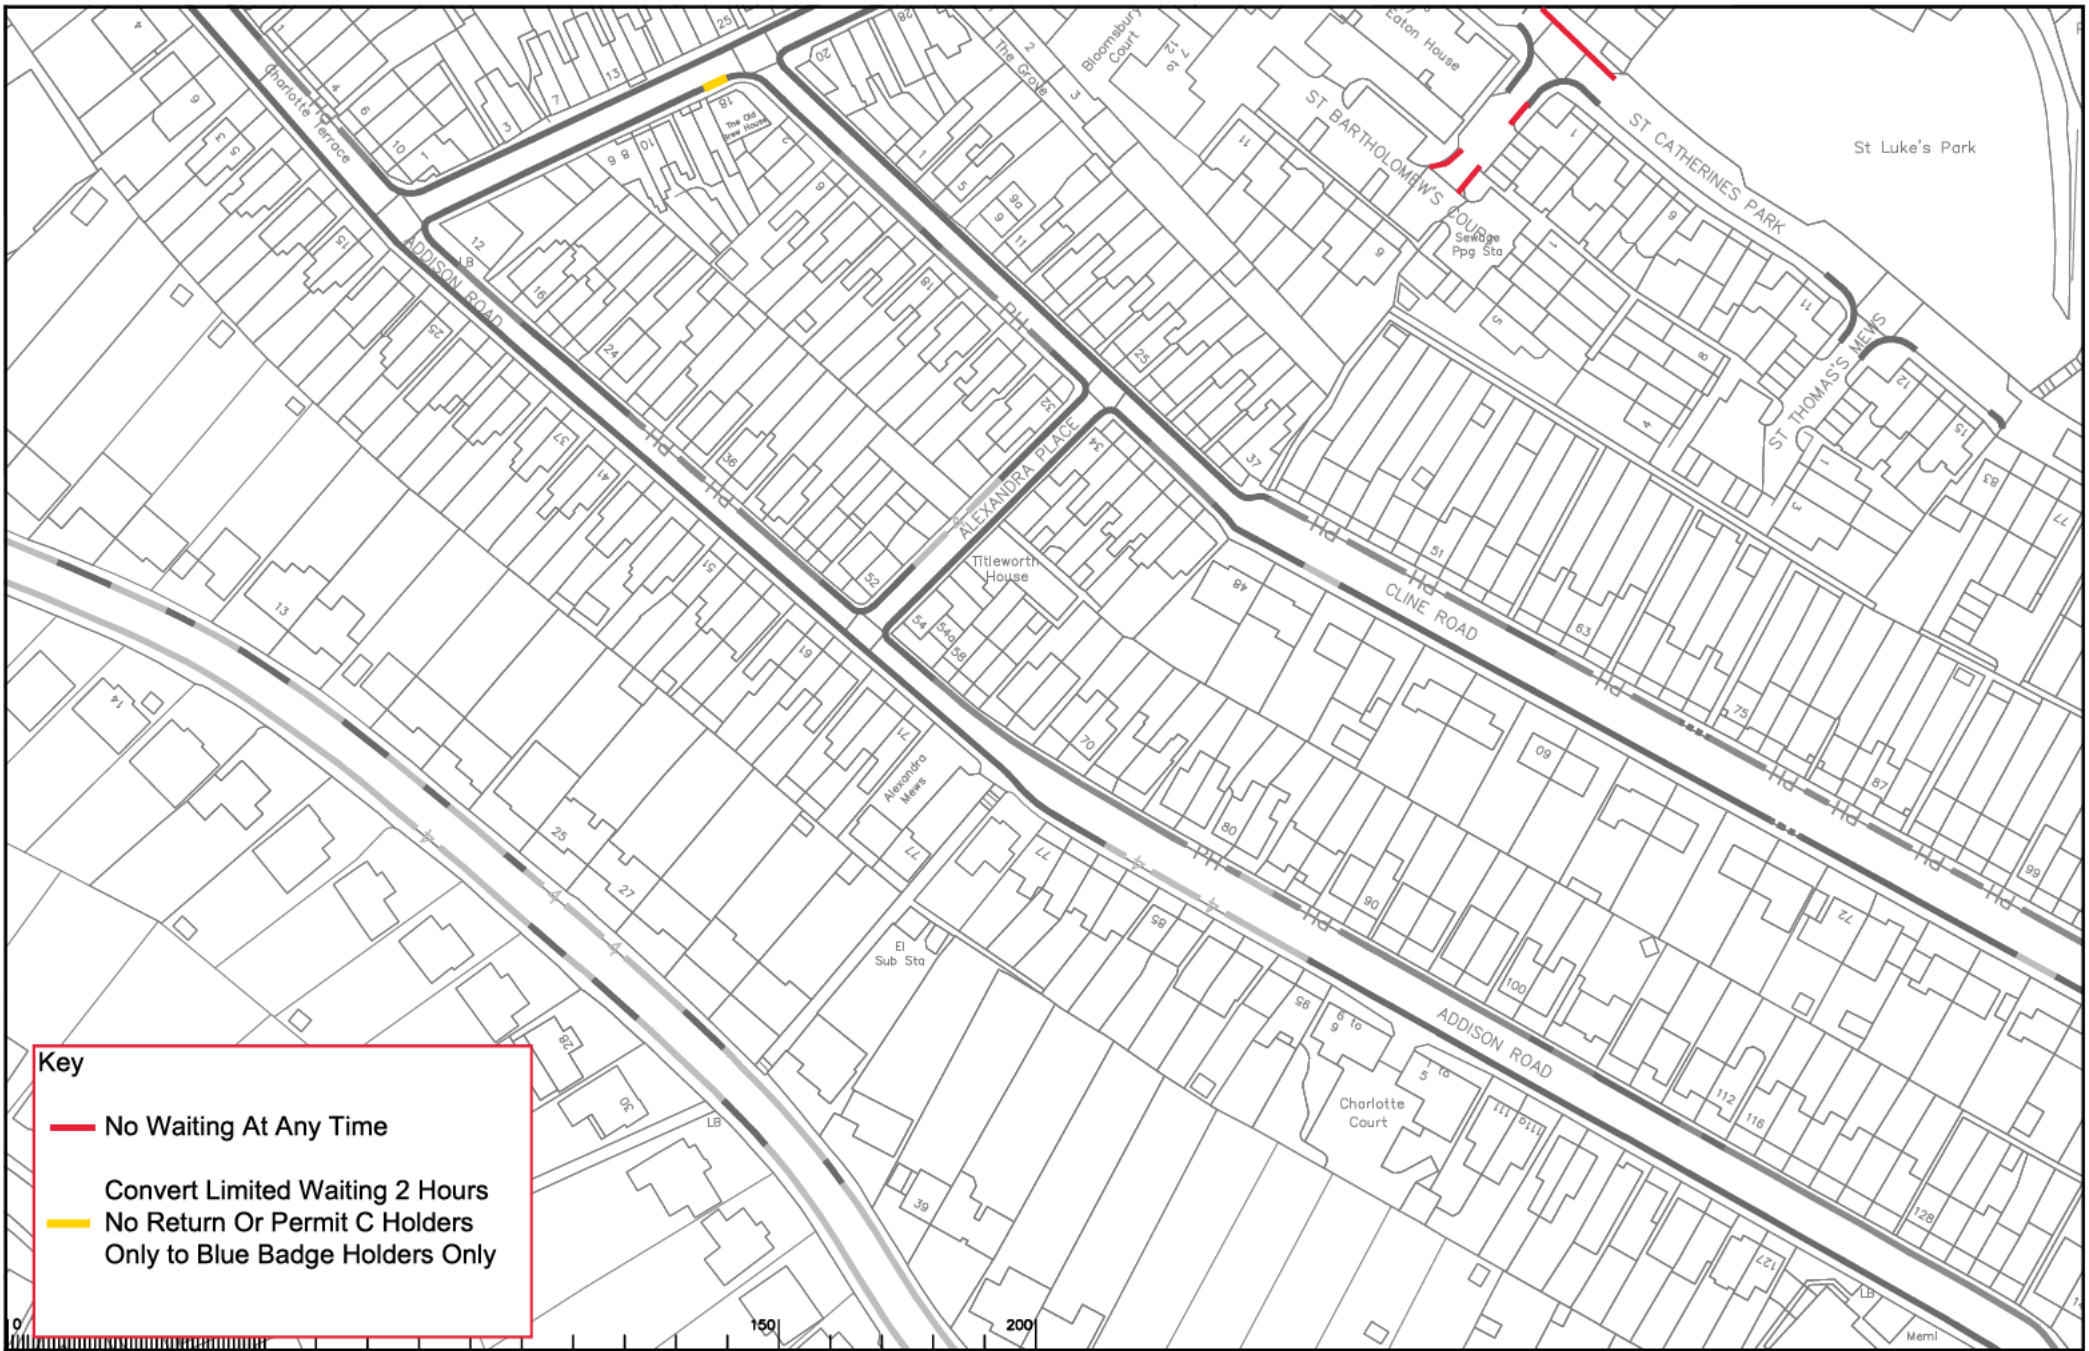

**Key**

- No Waiting At Any Time
- Convert Limited Waiting 2 Hours
- No Return Or Permit C Holders Only to Blue Badge Holders Only

**Drawing 7 -St Bartholomew Court / Cooper Road**

Rev.	Description	Drawn	Slg.	Date	Chkd	Slg.	Date	Appr.	Slg.	Date

Drawn by	Slg.	Date
RB	RB	03.23
BN	BN	03.23
ADH	DC	03.23

**GUILDFORD DPE  
GUILDFORD**


**IMPLEMENTED TRAFFIC ORDERS**

**SURREY COUNTY COUNCIL**



Project No. **3282/GUI**

Sheet No. **AE54**

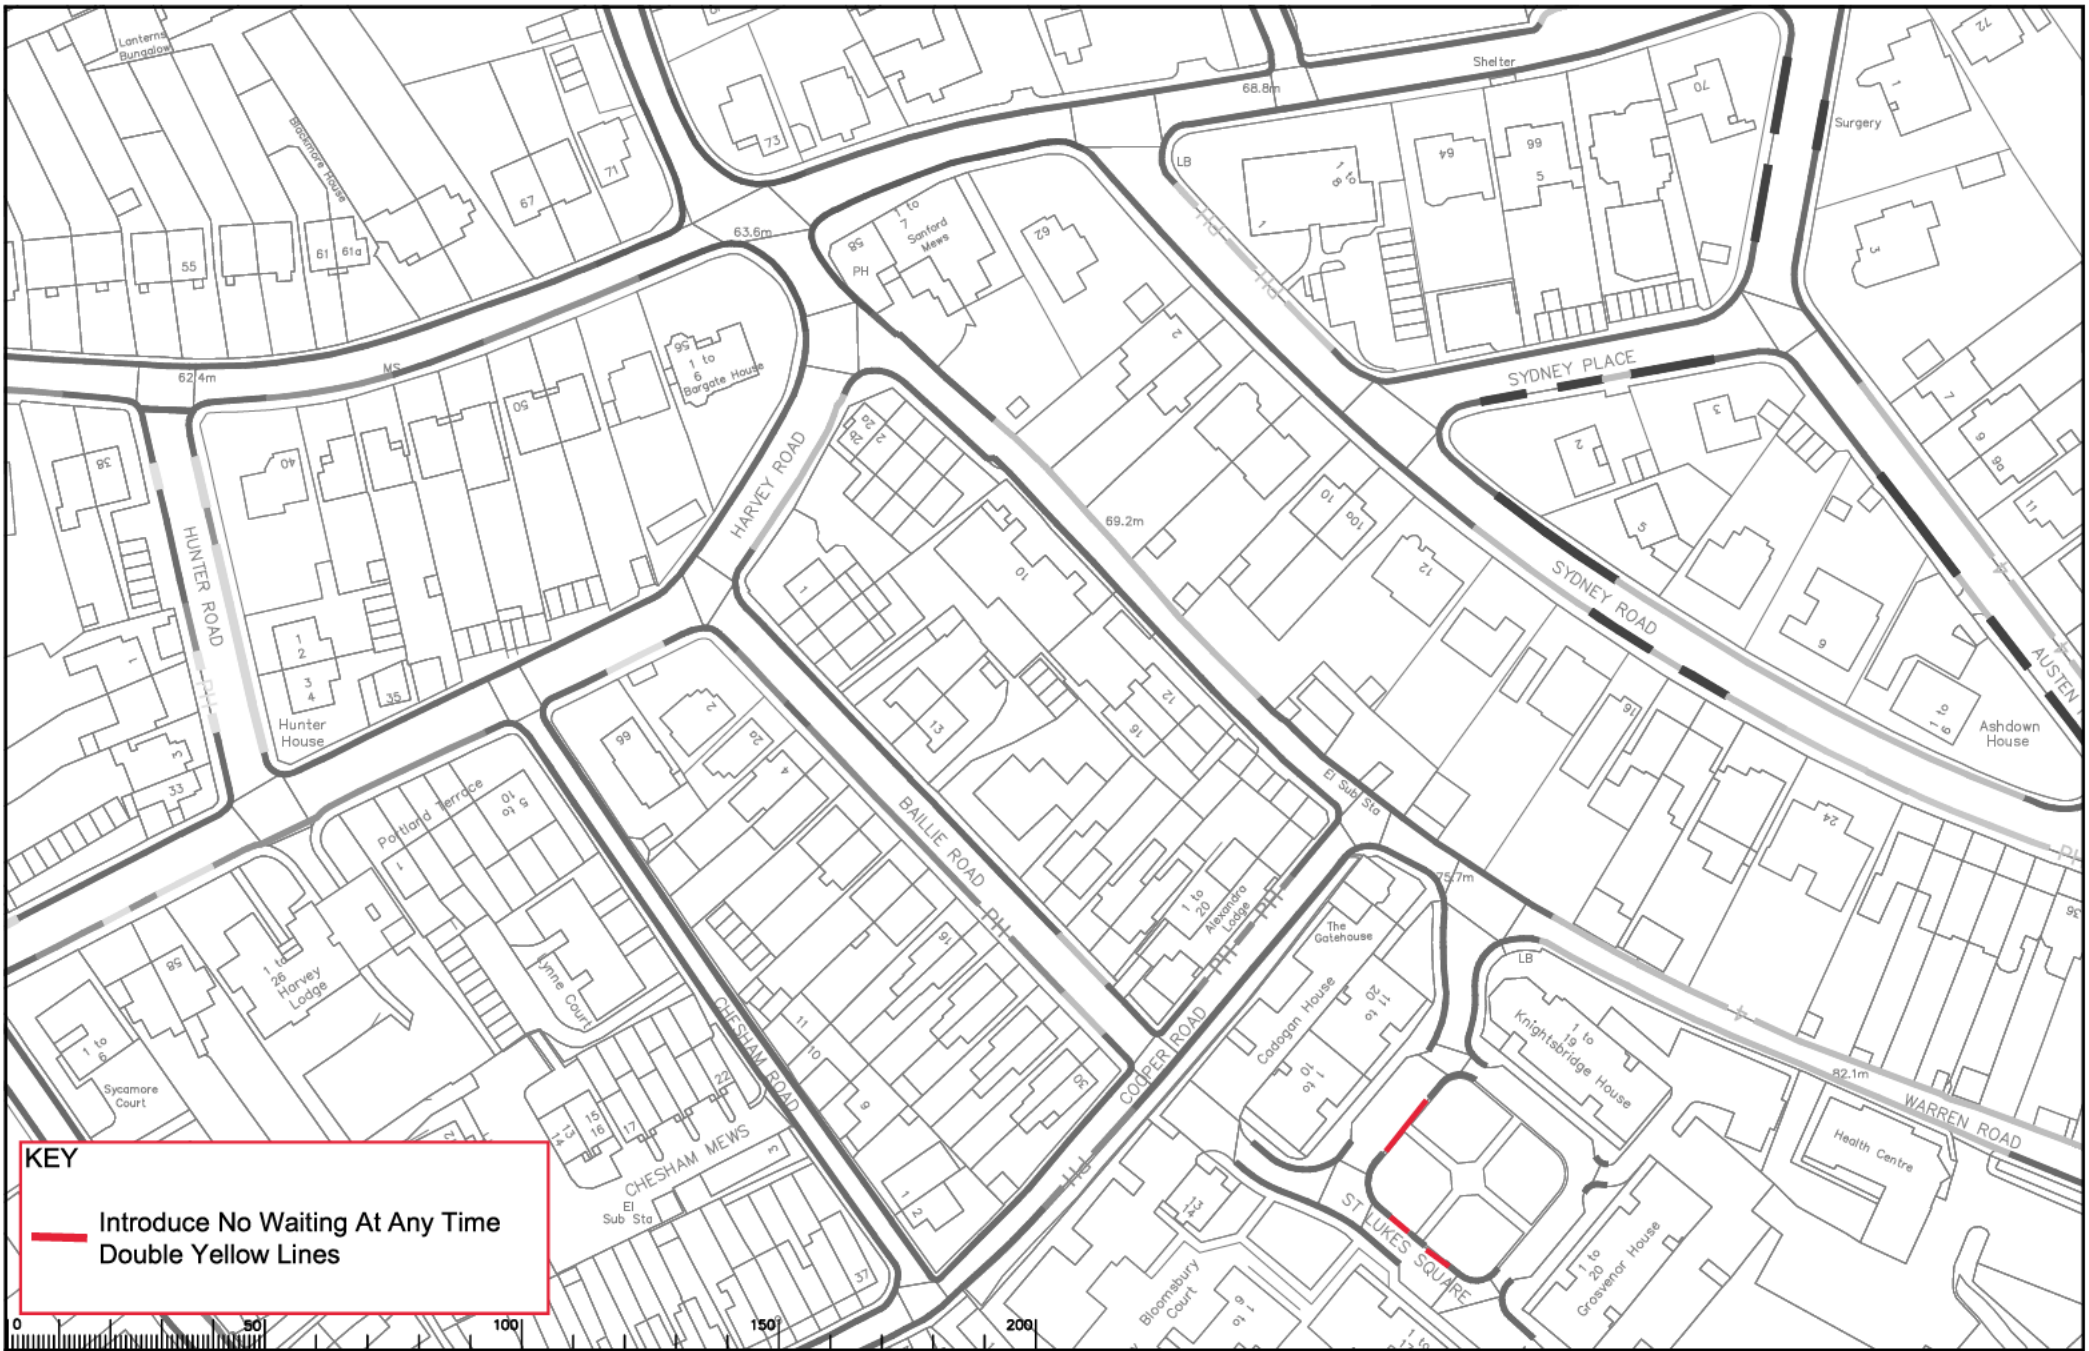AS MADE



**KEY**

 Introduce No Waiting At Any Time  
 Double Yellow Lines


Drawing 8 - St Luke's Square


Rev.	Description	Drawn	Slip.	Date	Chkd	Slip.	Date	Appr.	Slip.	Date

Drawn by	Slip.	Date	Chkd by	Slip.	Date




Guildford DPE  
 GUILDFORD  
 IMPLEMENTED TRAFFIC ORDERS


 Project No. 3282/GUI  
 Drawing No. AE53  
 AS MADE

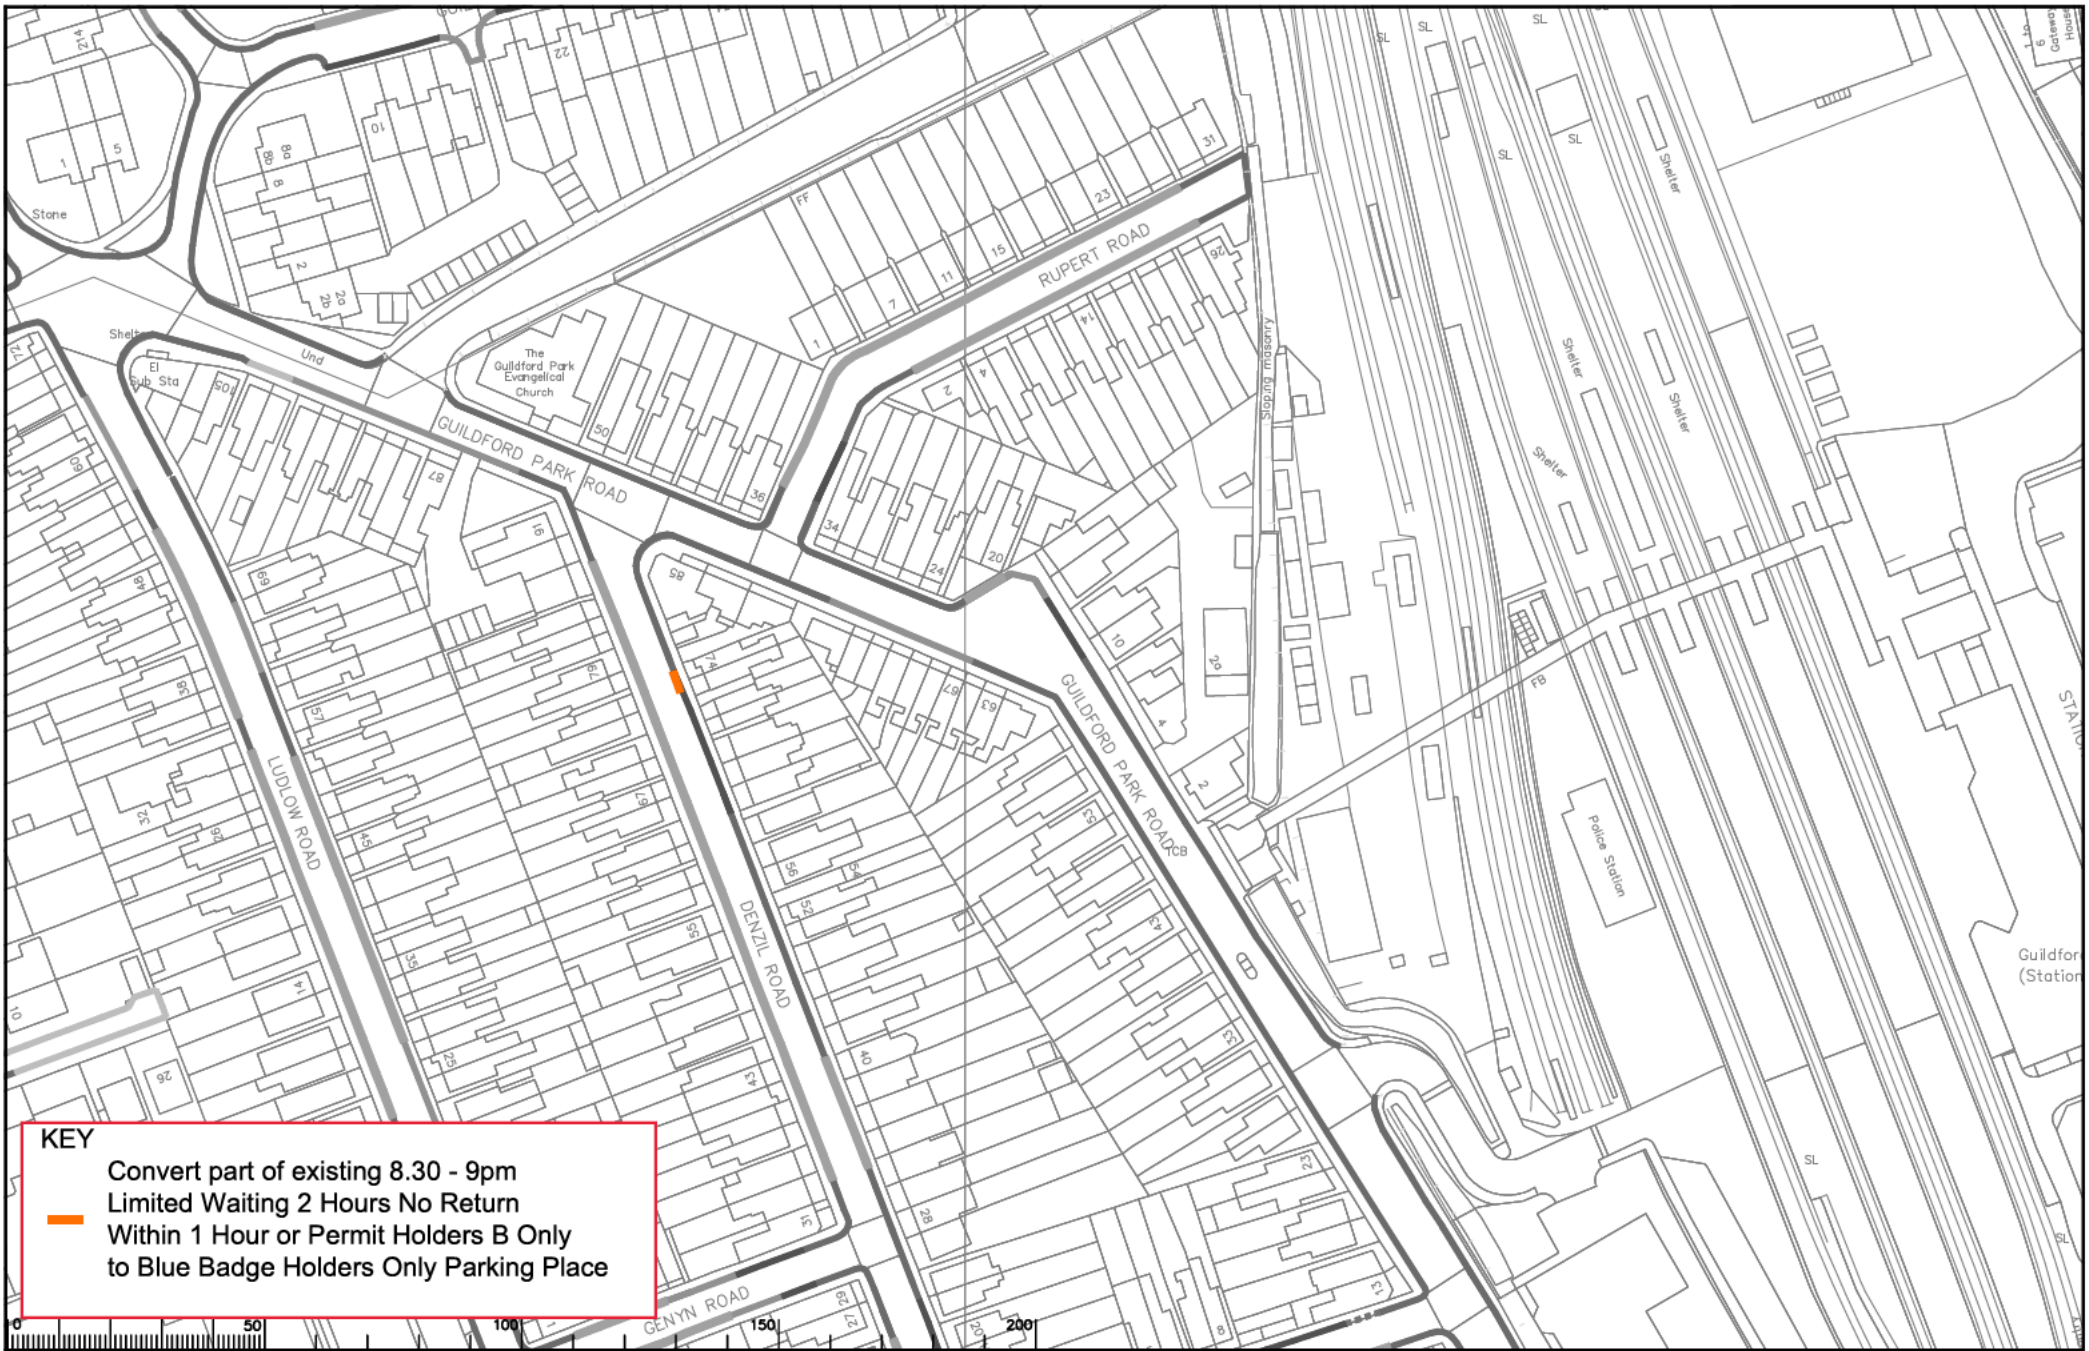

**KEY**


 Convert part of existing 8.30 - 9pm Limited Waiting 2 Hours No Return Within 1 Hour or Permit Holders B Only to Blue Badge Holders Only Parking Place



**Drawing 9 - Denzil Road**

Rev.	Description	Drawn	Slip	Date	Chkd	Slip	Date	Appr	Slip	Date

Drawn by	Slip	Date	Checked by	Slip	Date	Approved by	Slip	Date



**GUILDFORD DPE  
GUILDFORD**

**IMPLEMENTED TRAFFIC ORDERS**

Drawn by: RB  
 Checked by: RB  
 Approved by: RB  
 Date: 03.23



Project No: 3282/GUI  
 Drawing No: AA53  
 Date: -  
 Status: AS MADE

