

**KEY**

— PROPOSED  
NO WAITING AT ANY TIME

— EXISTING WAITING, LOADING  
AND PARKING RESTRICTIONS  
(WITH OR WITHOUT SYMBOLS)

Notes

Rev.	Description	Drwn	Sig.	Date	Chkd	Sig.	Date	Appr	Sig.	Date
A	RESTRICTIONS AMENDED	CAH	CAH	02.16	JAR	JAR	02.16	RH	RH	02.16
B	RESTRICTIONS AMENDED	CAH	CAH	07.17	JAR	JAR	07.17	RH	RH	07.17
C	RESTRICTIONS AMENDED	CAH	CAH	02.16	JAR	JAR	02.16	RH	RH	02.16

North Point

Based upon the Ordnance Survey mapping with the permission of the Controller of Her Majesty's Stationery Office. Crown copyright. Unauthorised reproduction infringes Crown copyright and may lead to prosecution or civil proceedings. Surrey County Council LA 076872 1996.

Drawn by	CAH	Sig.	CAH	Date	07.14
Checked by	JAR	Sig.	JAR	Date	07.14
Approved by	RH	Sig.	RH	Date	07.14

Project  
**RUNNYMEDE DPE  
EGHAM DIVISION**

Drawing  
**IMPLEMENTED TRAFFIC ORDERS  
EGHAM**

SHEET OF






Project No. 3282


Contract Sheet No. 3282\_18

Rev. C

Classification  
**PROPOSAL**

**KEY**

-  PROPOSED PARKING EVERYDAY 8.00am-8.30pm PERMIT HOLDERS (A) or 2hrs NO RETURN 4hrs
-  PROPOSED PARKING EVERYDAY 8.00am-8.30pm PERMIT HOLDERS (A)
-  PROPOSED DISABLED PARKING BAY - NO TIME LIMIT
-  REVOCATION OF EXISTING WAITING, LOADING AND PARKING RESTRICTIONS (NOT VISIBLE IF UNDER PROPOSALS)
-  EXISTING WAITING, LOADING AND PARKING RESTRICTIONS (WITH OR WITHOUT SYMBOLS)

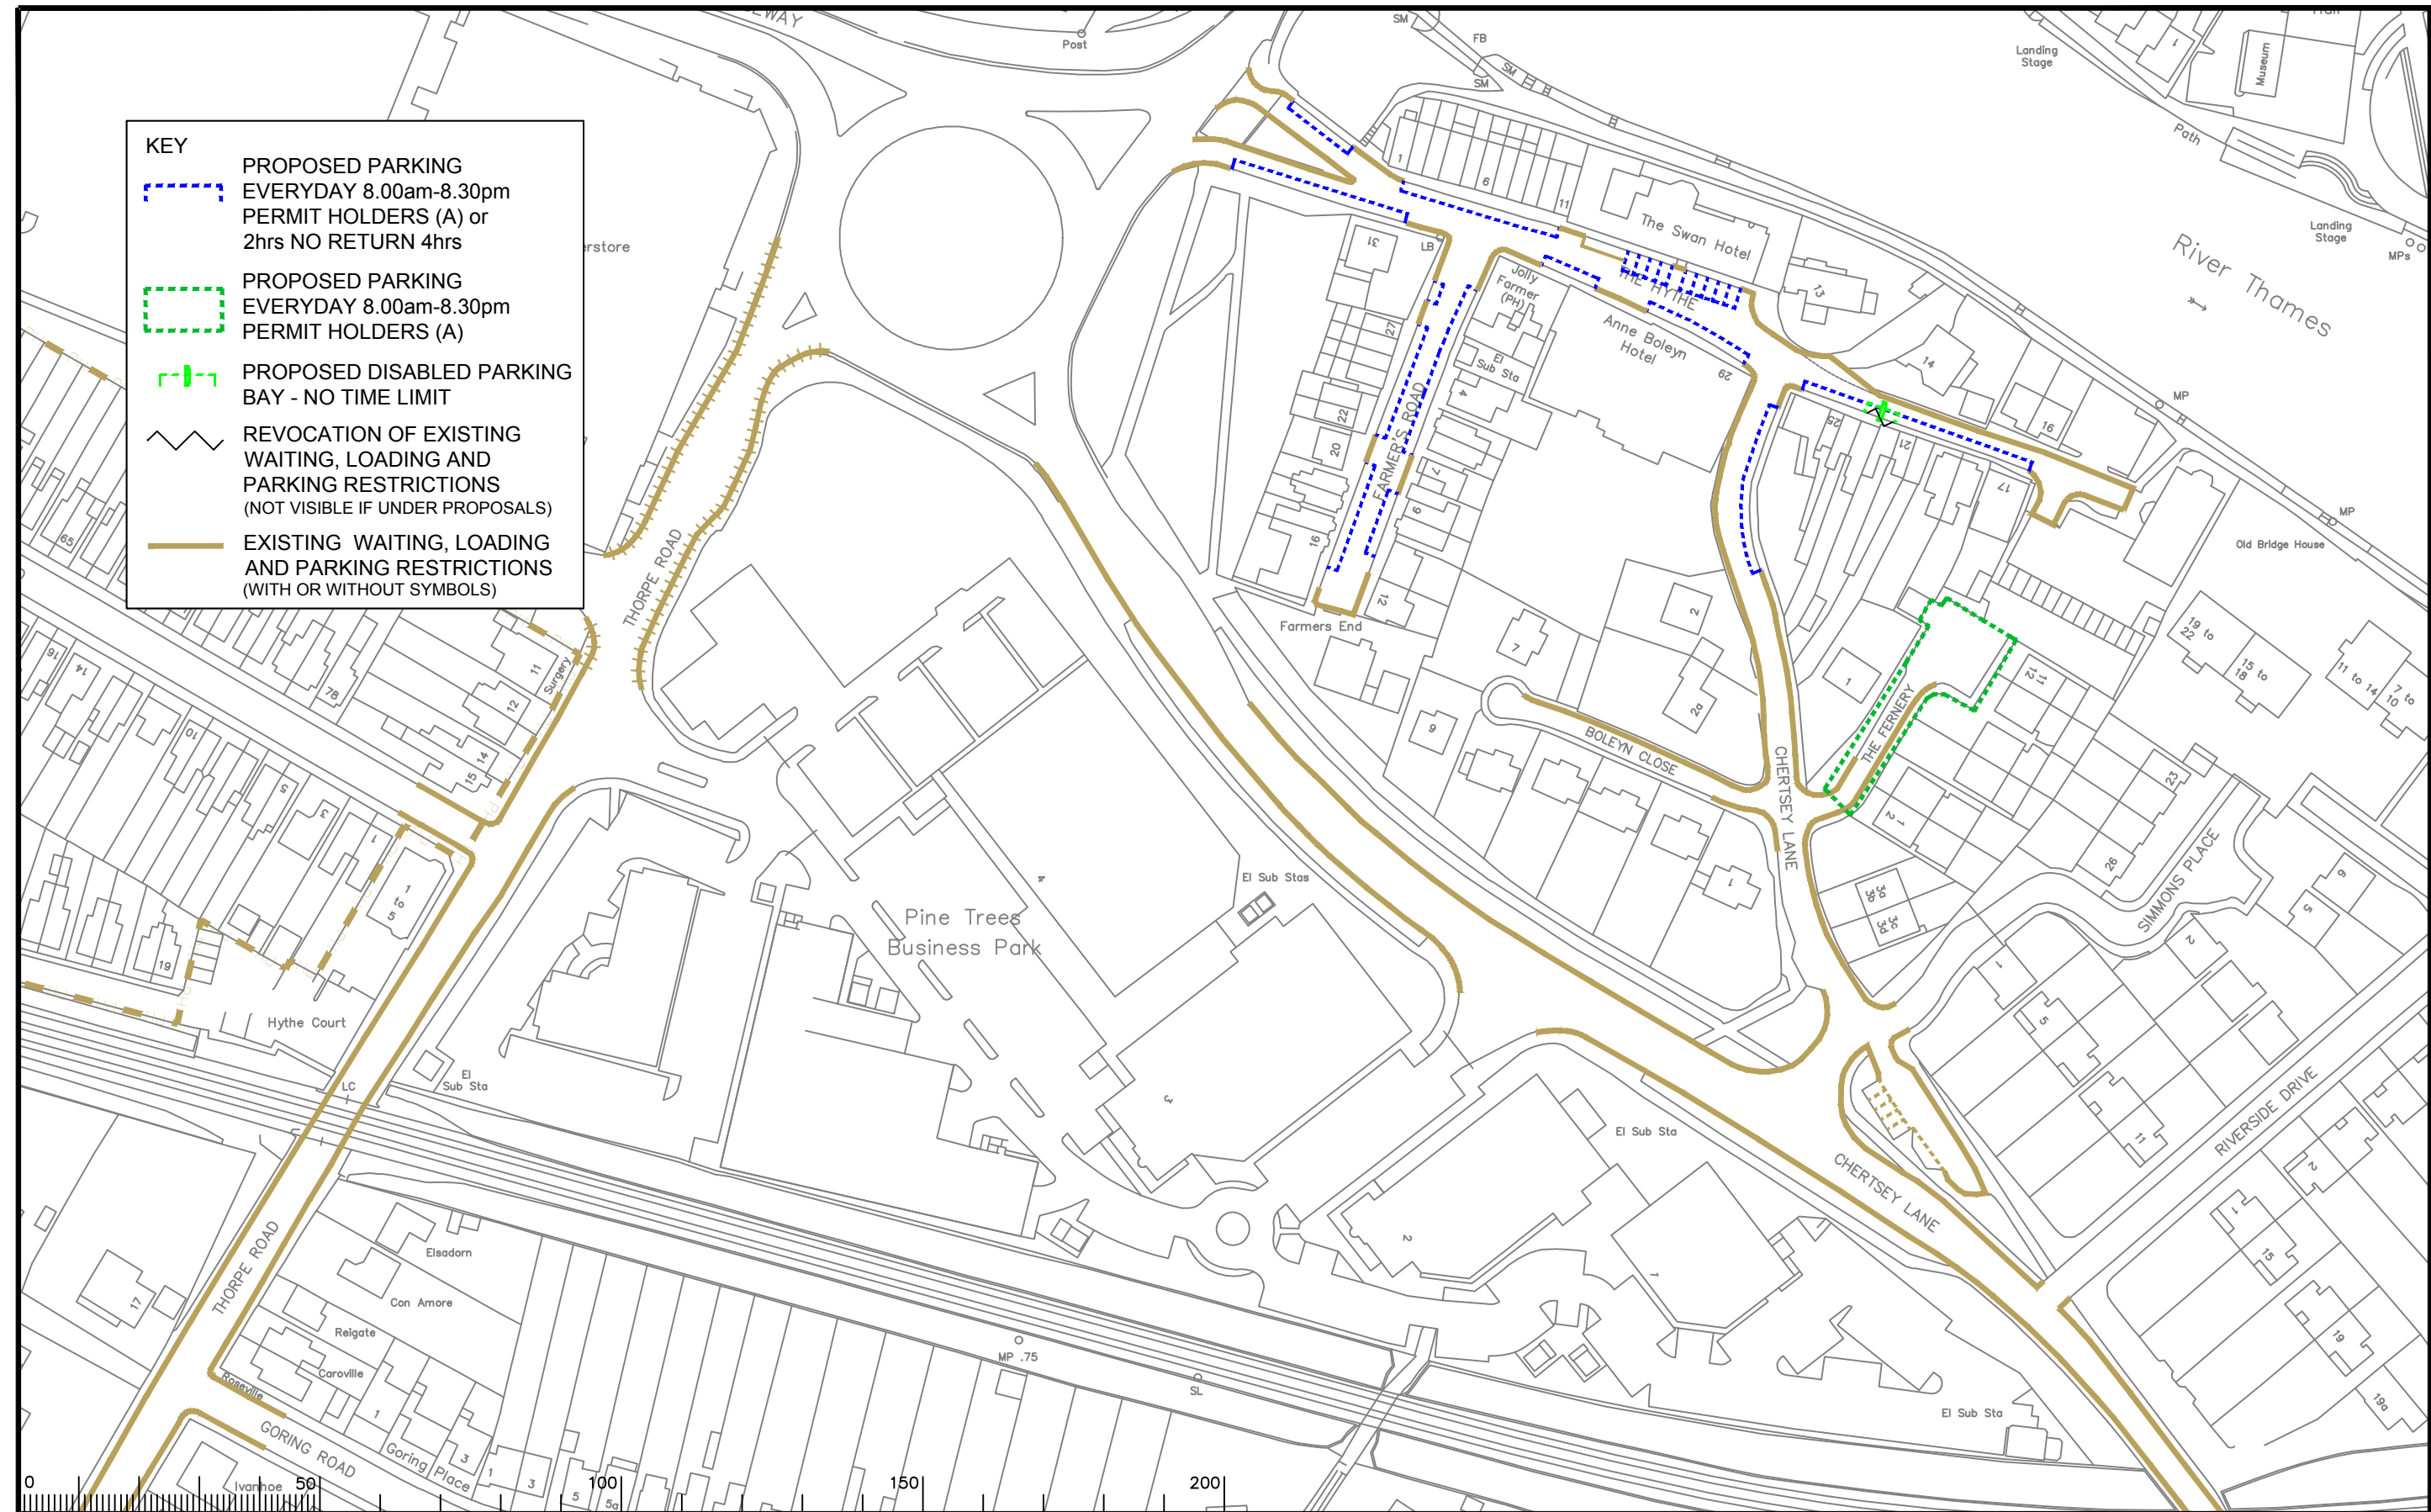

Notes

0 50 100 150 200

Scale 1:1250

Rev.	Description	Drwn	Sig.	Date	Chkd	Sig.	Date	Appr	Sig.	Date
A	RESTRICTIONS AMENDED	CAH	CAH	02.16	JAR	JAR	02.16	RH	RH	02.16
B	RESTRICTIONS AMENDED	CAH	CAH	07.17	JAR	JAR	07.17	RH	RH	07.17
C	RESTRICTIONS AMENDED	CAH	CAH	09.19	PW	PW	09.19	DC	DC	09.19
D	RESTRICTIONS AMENDED	CAH	CAH	10.19	PW	PW	10.19	DC	DC	10.19

North Point

Based upon the Ordnance Survey mapping with the permission of the Controller of Her Majesty's Stationery Office. © Crown copyright. Unauthorised reproduction infringes Crown copyright and may lead to prosecution or civil proceedings. Surrey County Council LA 078572 1998.

Drawn by: CAH Sig. CAH Date 07.14

Checked by originator: JAR Sig. JAR Date 07.14

Approved by: RH Sig. RH Date 07.14

Project: RUNNYMEDE DPE EGHAM DIVISION

Implemented Traffic Orders EGHAM HYTHE

SHEET OF

Project No. 3282


Contract Sheet No. 3282\_20

Drawing No. 3282\_20

Rev. D

Classification: PROPOSAL



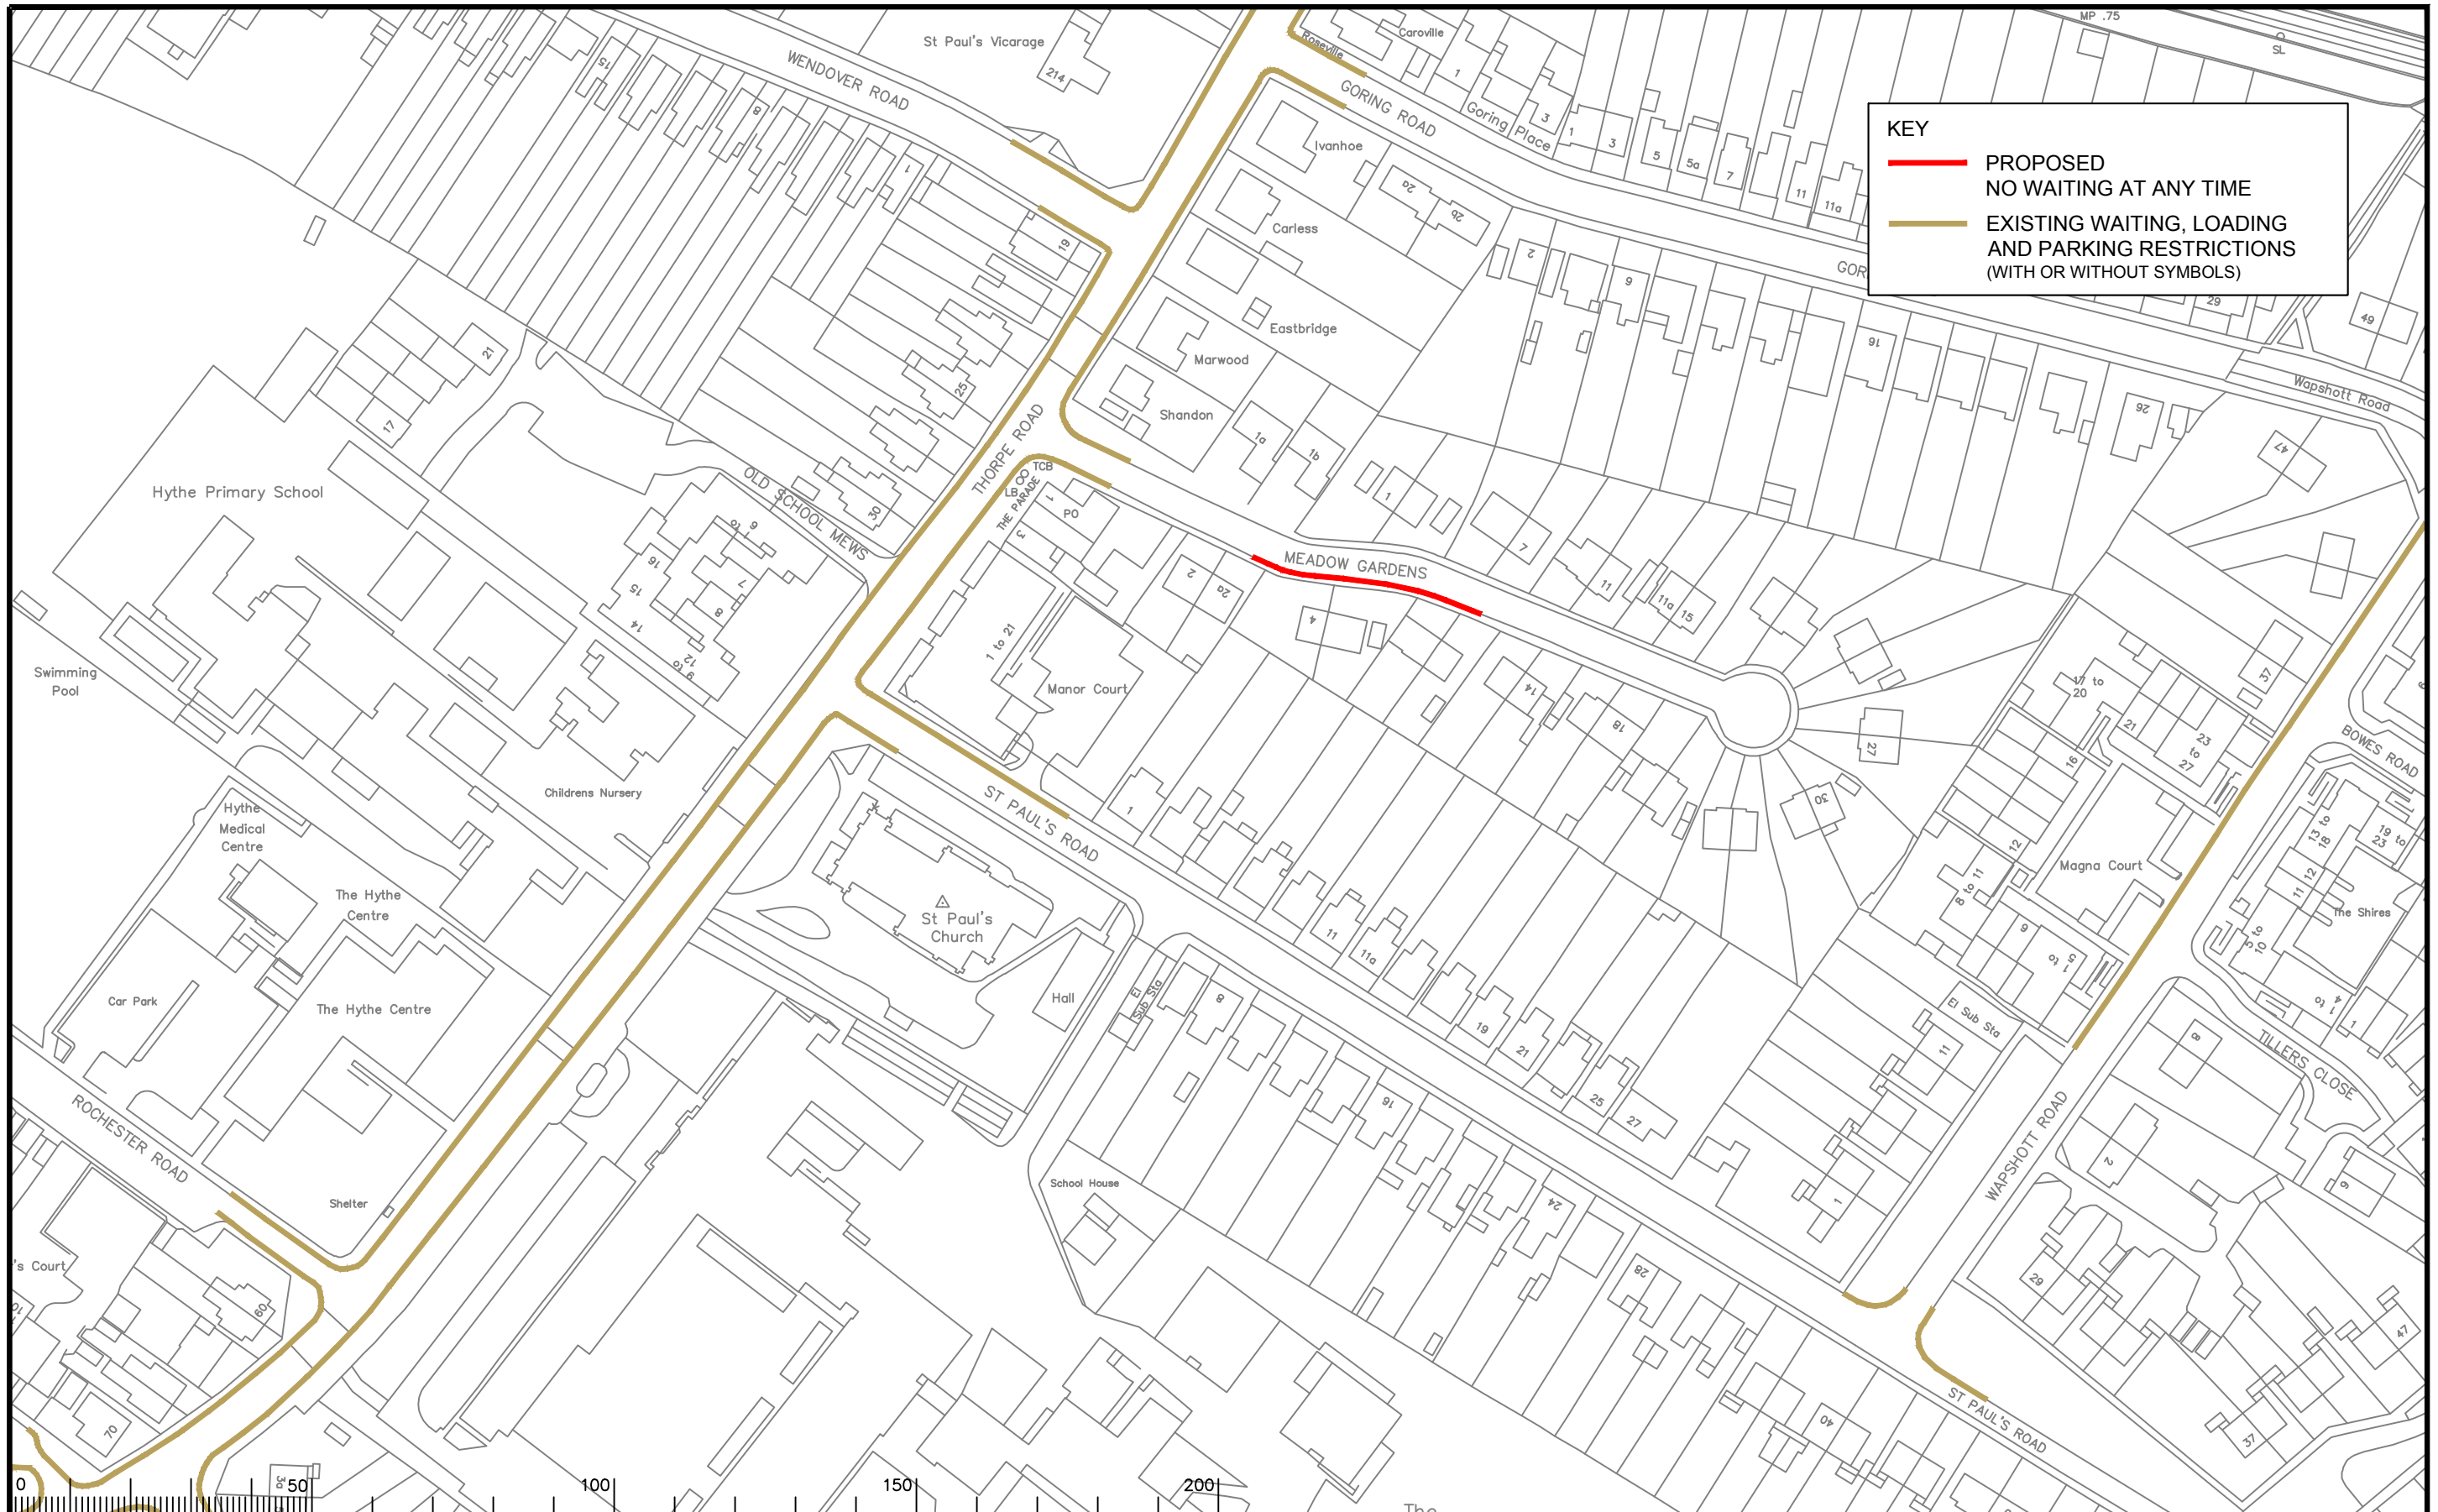

**KEY**

— PROPOSED  
NO WAITING AT ANY TIME

— EXISTING WAITING, LOADING  
AND PARKING RESTRICTIONS  
(WITH OR WITHOUT SYMBOLS)

Notes

Rev.	Description	Drwn	Sig.	Date	Chkd	Sig.	Date	Appr	Sig.	Date
A	RESTRICTIONS AMENDED	CAH	CAH	07.17	JAR	JAR	07.17	RH	RH	07.17
B	RESTRICTIONS AMENDED	CAH	CAH	09.18	PW	PW	09.18	DC	DC	09.18
C	RESTRICTIONS AMENDED	CAH	CAH	10.19	PW	PW	10.19	DC	DC	10.19

North Point

Scale 1:1250

Project  
**RUNNYMEDE DPE  
EGHAM DIVISION**

Drawing  
**IMPLEMENTED TRAFFIC ORDERS  
EGHAM HYTHE**

Project No. 3282/RUN


Contract Sheet No.

Drawing No. 3282\_21

Rev. C

Classification  
**PROPOSAL**

**SURREY COUNTY COUNCIL**

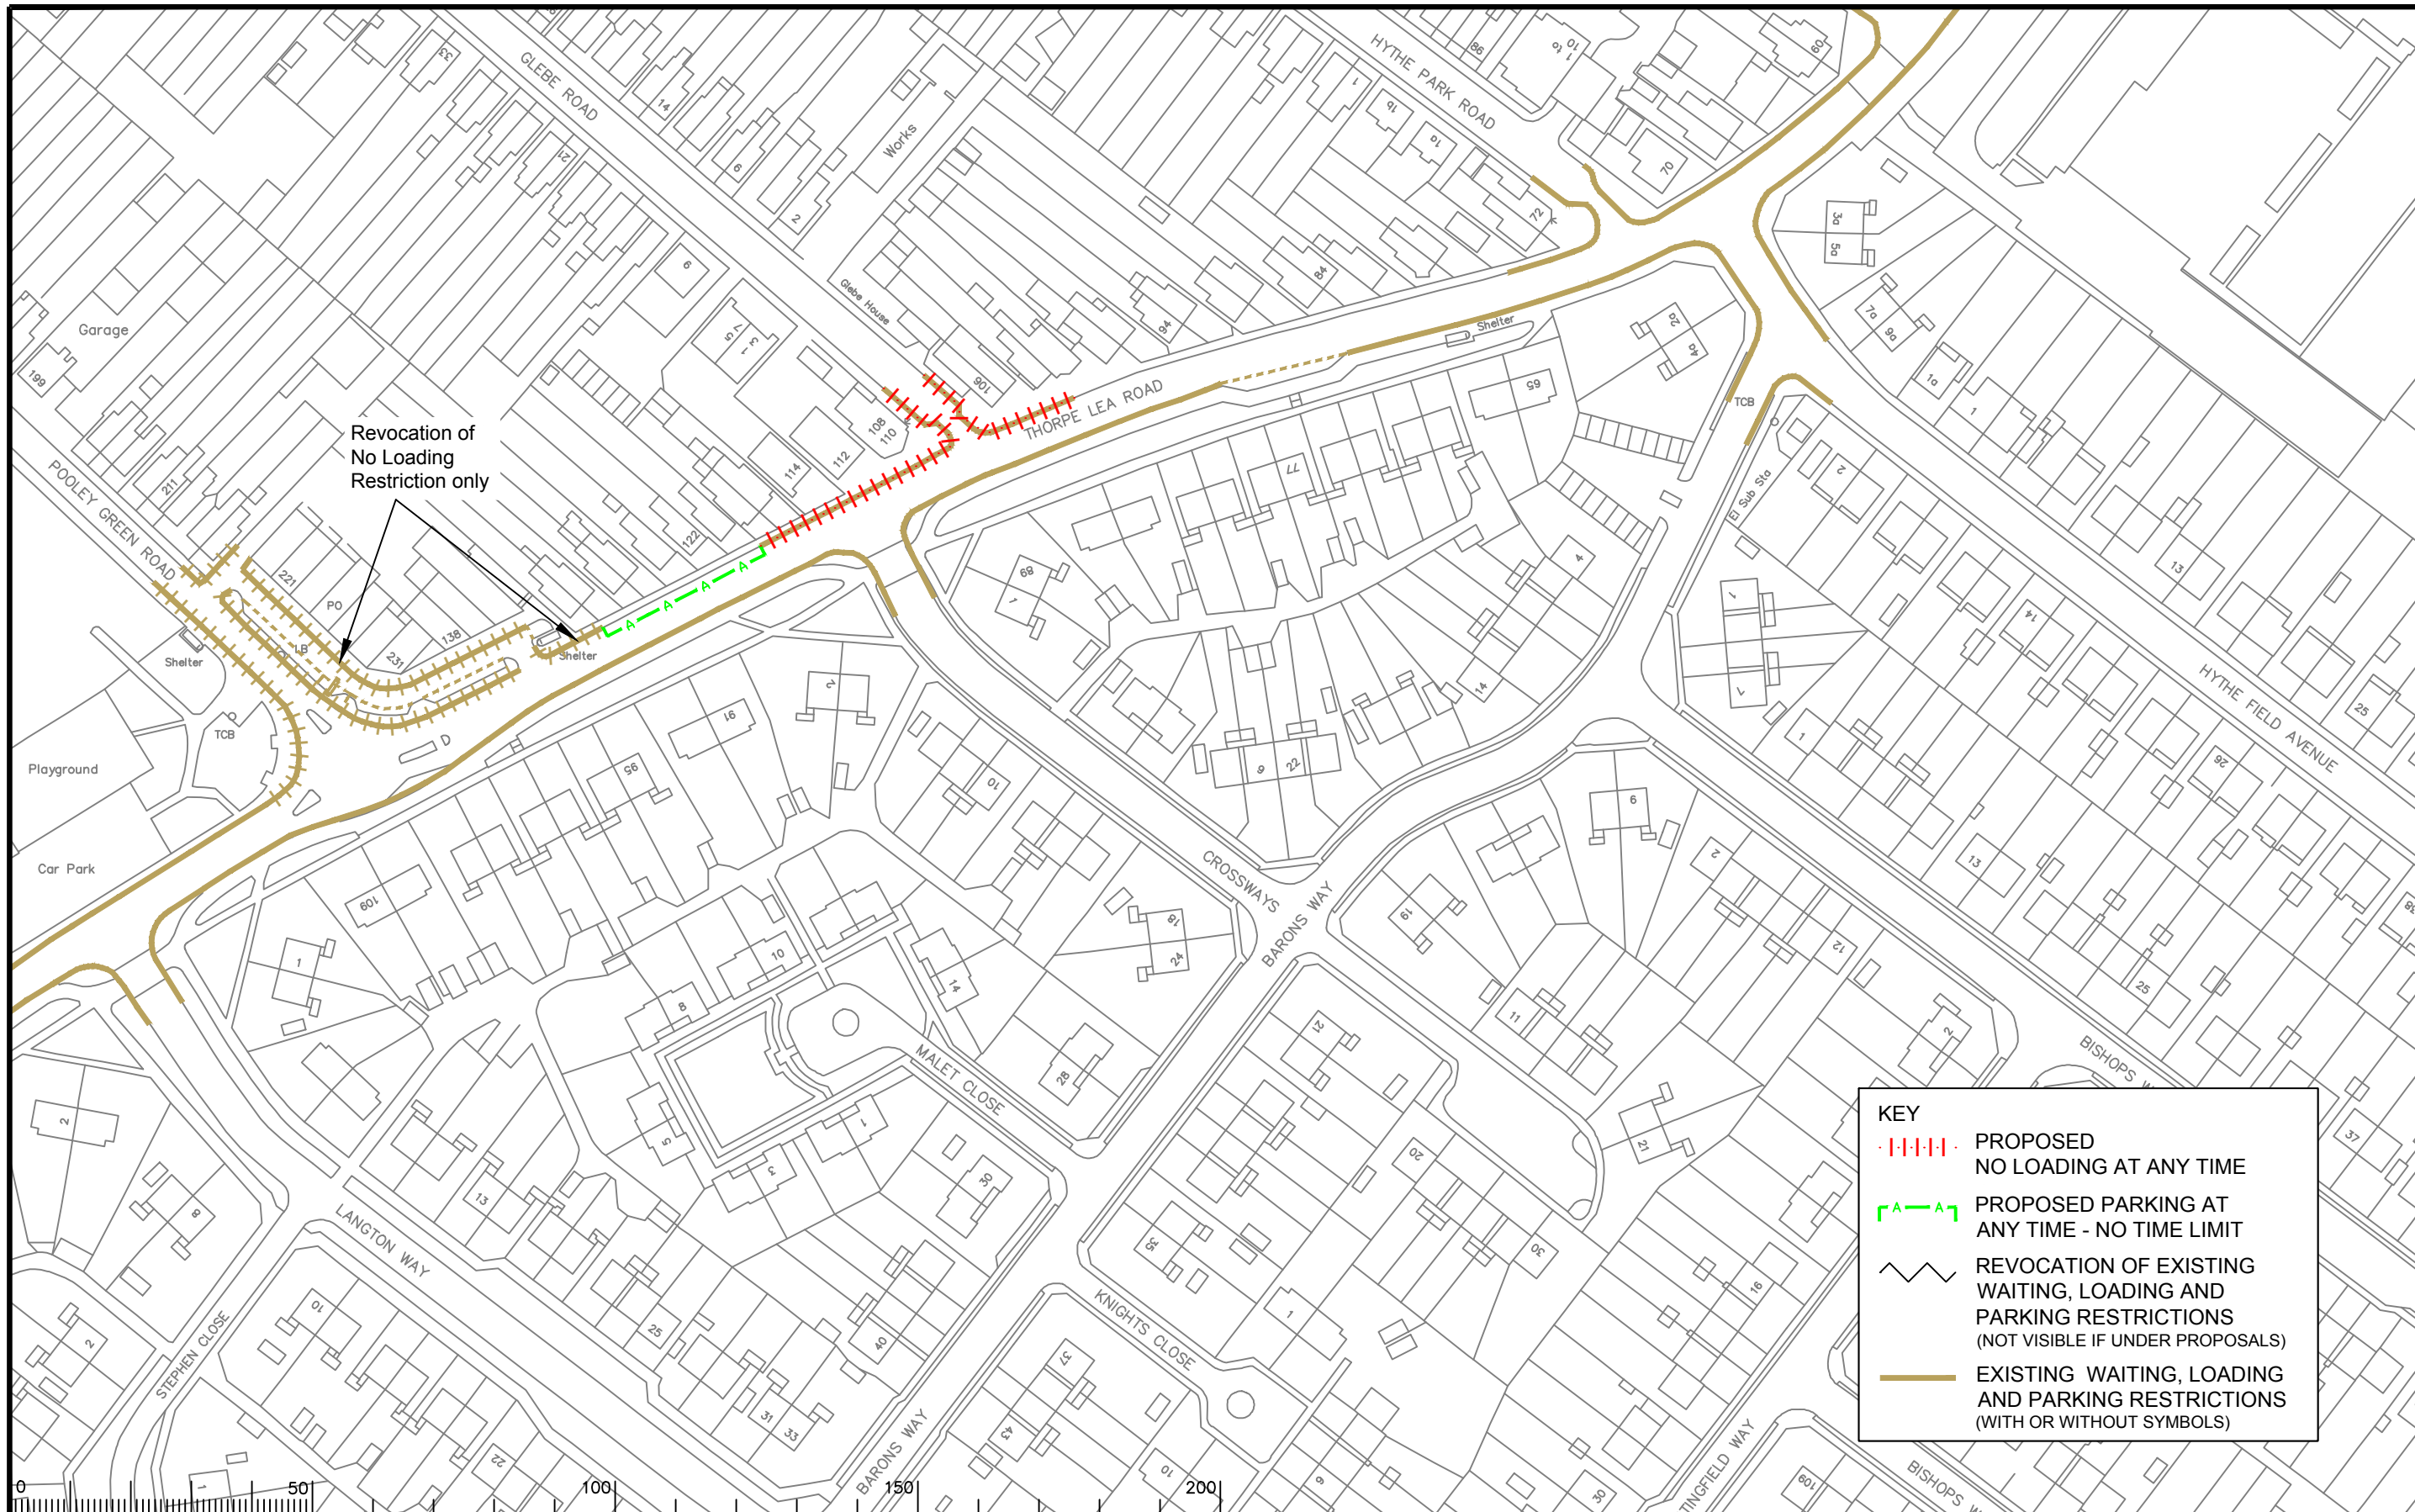

Revocation of No Loading Restriction only

**KEY**

- PROPOSED NO LOADING AT ANY TIME
- PROPOSED PARKING AT ANY TIME - NO TIME LIMIT
- REVOCATION OF EXISTING WAITING, LOADING AND PARKING RESTRICTIONS (NOT VISIBLE IF UNDER PROPOSALS)
- EXISTING WAITING, LOADING AND PARKING RESTRICTIONS (WITH OR WITHOUT SYMBOLS)

Notes

Rev.	Description	Drwn	Sig.	Date	Chkd	Sig.	Date	Appr	Sig.	Date
A	RESTRICTIONS AMENDED	CAH	CAH	10.19	PW	PW	10.19	DC	DC	10.19

North Point

Based upon the Ordnance Survey mapping with the permission of the Controller of Her Majesty's Stationery Office © Crown copyright. Unauthorised reproduction infringes Crown copyright and may lead to prosecution or civil proceedings. Surrey County Council LA 078872 1996.

Drawn by	Sig.	Date
CAH	CAH	04.16
Checked by	Sig.	Date
JAR	JAR	04.16
Approved by	Sig.	Date
RH	RH	04.16

Project  
**RUNNYMEDE DPE**  
 EGHAM DIVISION

Drawing  
**IMPLEMENTED TRAFFIC ORDERS**  
 EGHAM HYTHE

SHEET OF


Project No.  
3282/RUN

Contract Sheet No.  
3282\_22

Drawing No.  
A

Rev.  
A

Classification  
PROPOSAL

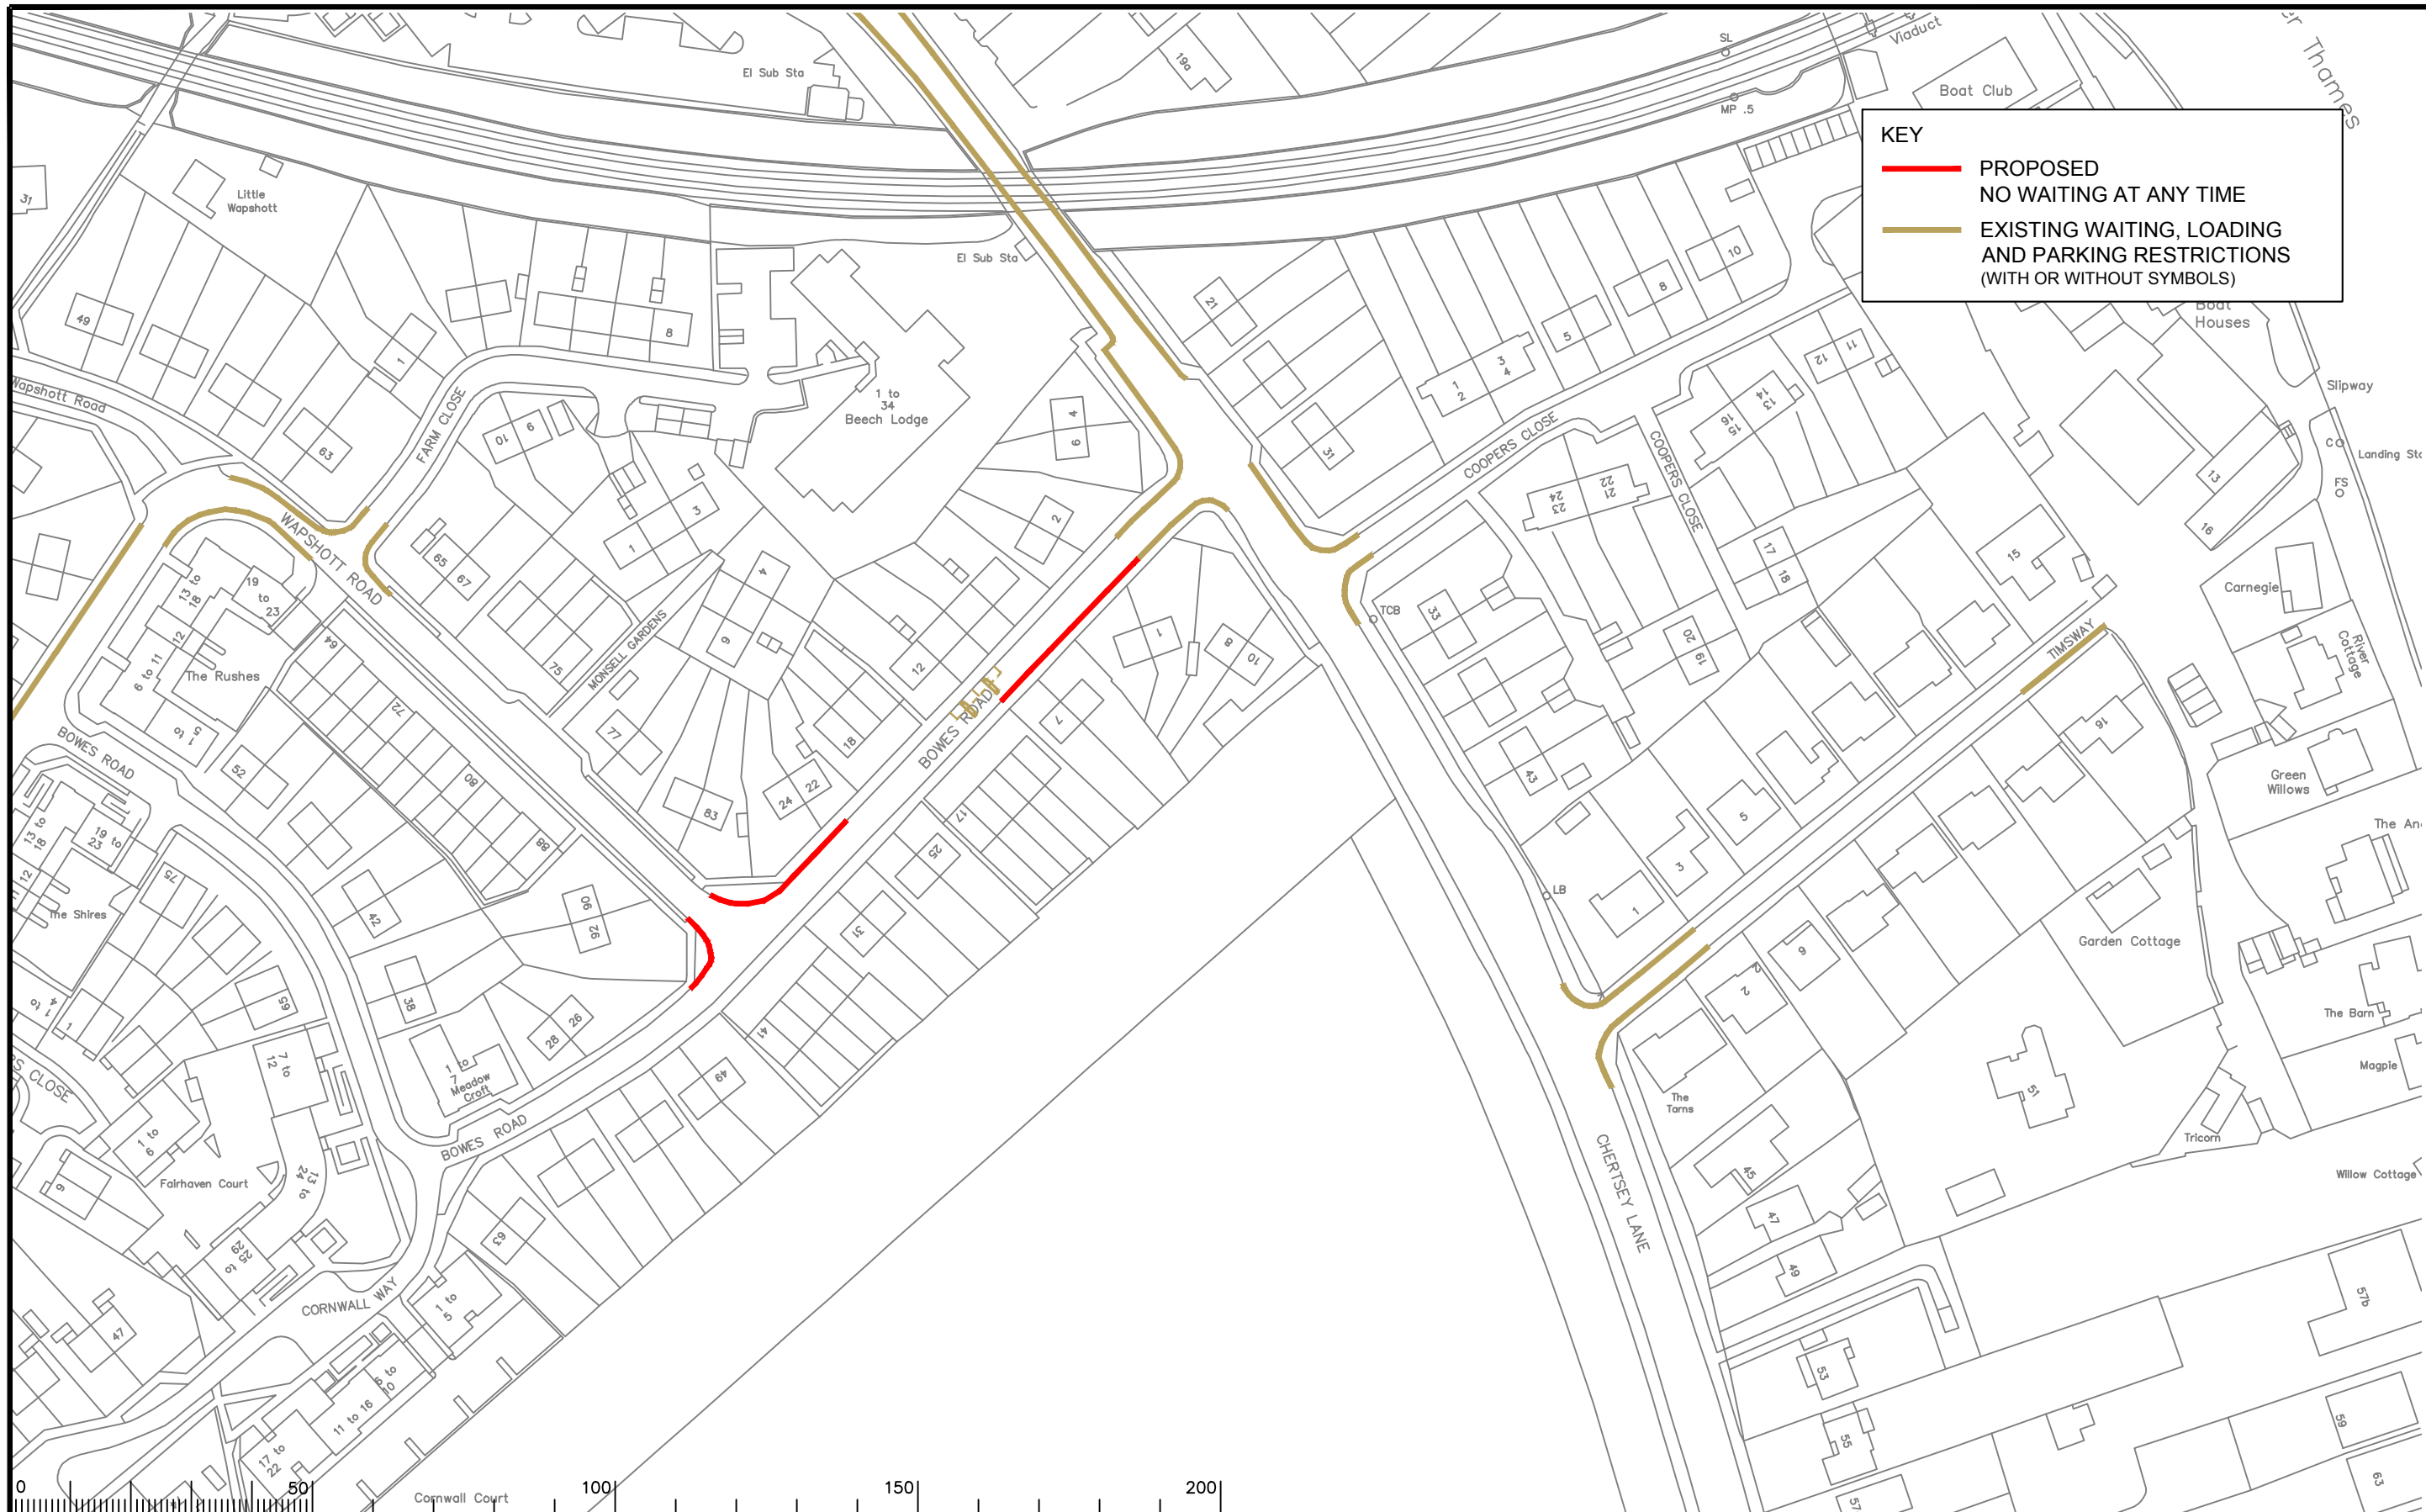

**KEY**

**PROPOSED NO WAITING AT ANY TIME**

**EXISTING WAITING, LOADING AND PARKING RESTRICTIONS (WITH OR WITHOUT SYMBOLS)**

Notes

Rev.	Description	Drwn	Sig.	Date	Chkd	Sig.	Date	Appr	Sig.	Date
A	RESTRICTIONS AMENDED	CAH	CAH	07.17	JAR	JAR	07.17	RH	RH	07.17
B	RESTRICTIONS AMENDED	CAH	CAH	09.18	PW	PW	09.18	DC	DC	09.18
C	RESTRICTIONS AMENDED	CAH	CAH	10.19	PW	PW	10.19	DC	DC	10.19



Based upon the Ordnance Survey mapping with the permission of the Controller of Her Majesty's Stationery Office. Crown copyright. Unauthorised reproduction infringes Crown copyright and may lead to prosecution or civil proceedings. Surrey County Council LA 076872 1996.

Drawn by: CAH Sig. CAH Date 04.16  
 Checked by: JAR Sig. JAR Date 04.16  
 Approved by: RH Sig. RH Date 04.16

**Project**  
 RUNNYMEDE DPE  
 EGHAM DIVISION and FOXHILLS, THORPE and VIRGINIA WATER DIVISION

**Drawing**  
 IMPLEMENTED TRAFFIC ORDERS  
 EGHAM HYTHE

SHEET OF


**Project No.**  
3282/RUN

**Contract Sheet No.**

**Drawing No.**  
3282\_73

**Rev.**  
C

**Classification**  
PROPOSAL

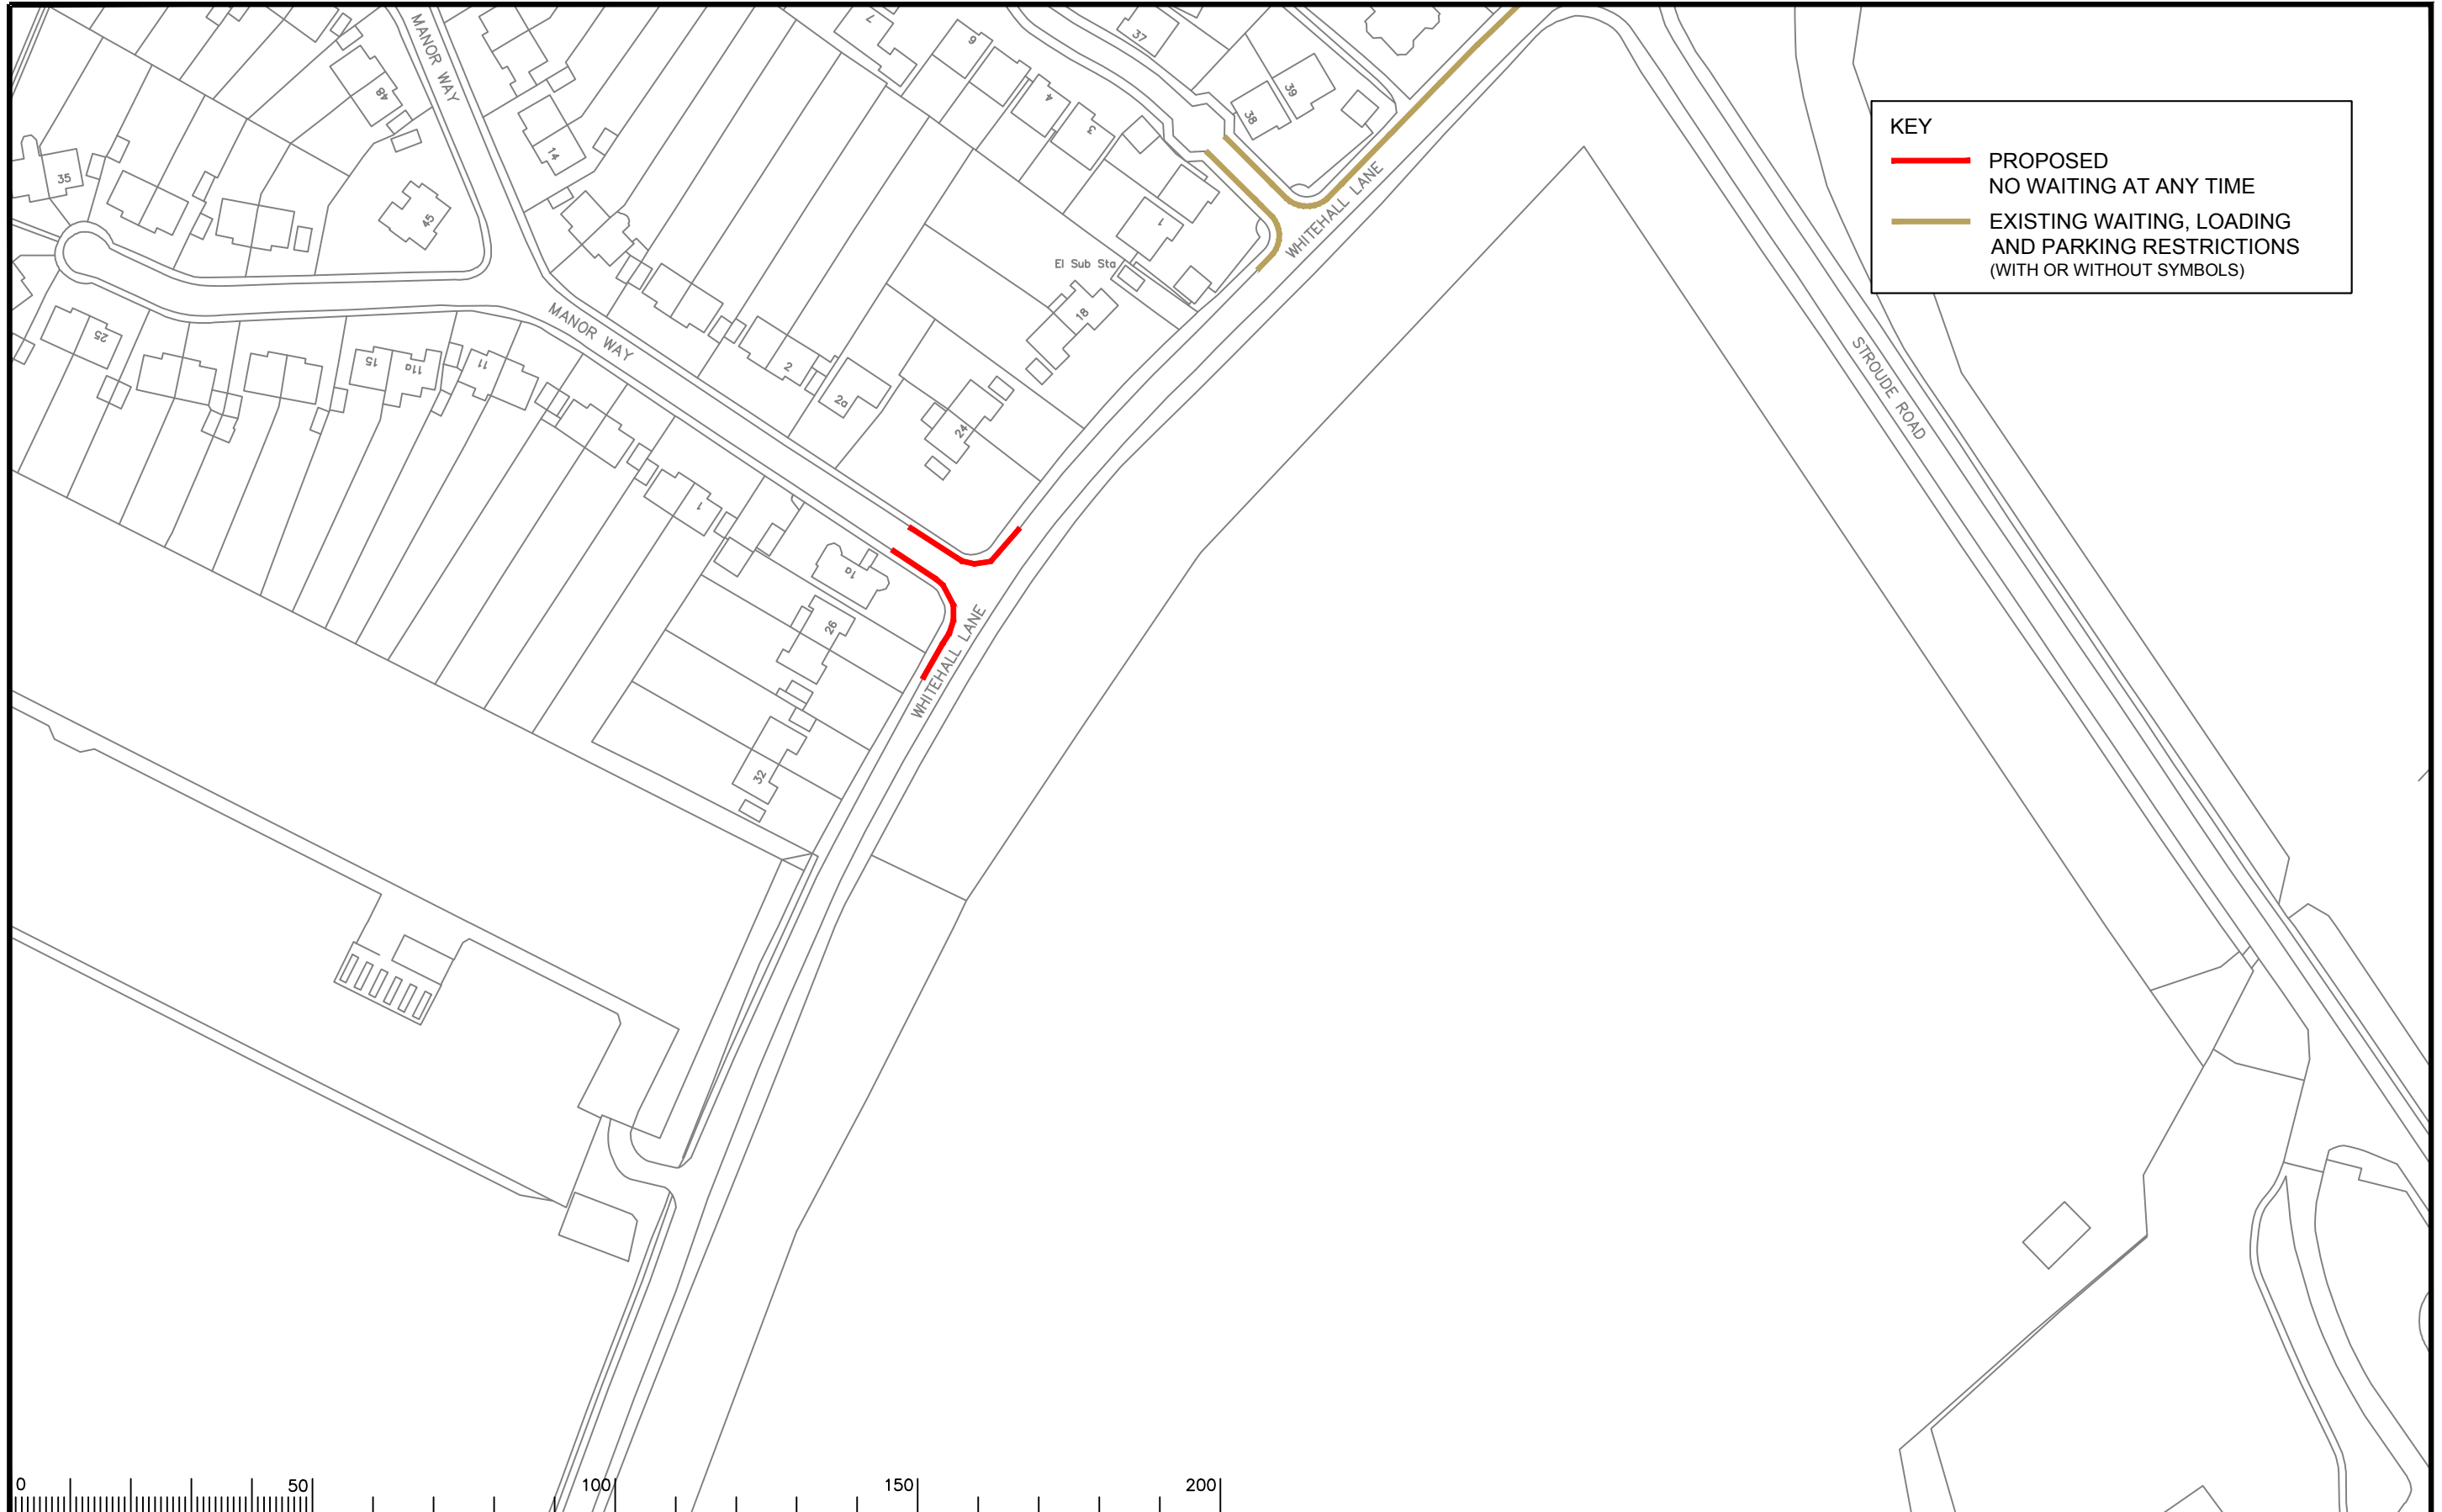

**KEY**

- PROPOSED NO WAITING AT ANY TIME
- EXISTING WAITING, LOADING AND PARKING RESTRICTIONS (WITH OR WITHOUT SYMBOLS)

Notes

Rev.	Description	Drwn	Sig.	Date	Chkd	Sig.	Date	Appr	Sig.	Date



Based upon the Ordnance Survey mapping with the permission of the Controller of Her Majesty's Stationery Office. Crown copyright. Unauthorised reproduction infringes Crown copyright and may lead to prosecution or civil proceedings. Surrey County Council LA 076872 1996.

Drawn by	CAH	Sig.	CAH	Date	10.19
Checked by	PW	Sig.	PW	Date	10.19
Approved by	DC	Sig.	DC	Date	10.19


Project  
**RUNNYMEDE DPE  
EGHAM DIVISION**


Drawing  
**IMPLEMENTED TRAFFIC ORDERS  
EGHAM**

SHEET OF



Project No.	3282	
Contract Sheet No.		
Drawing No.	3282_111	Rev. -
Classification	PROPOSAL	

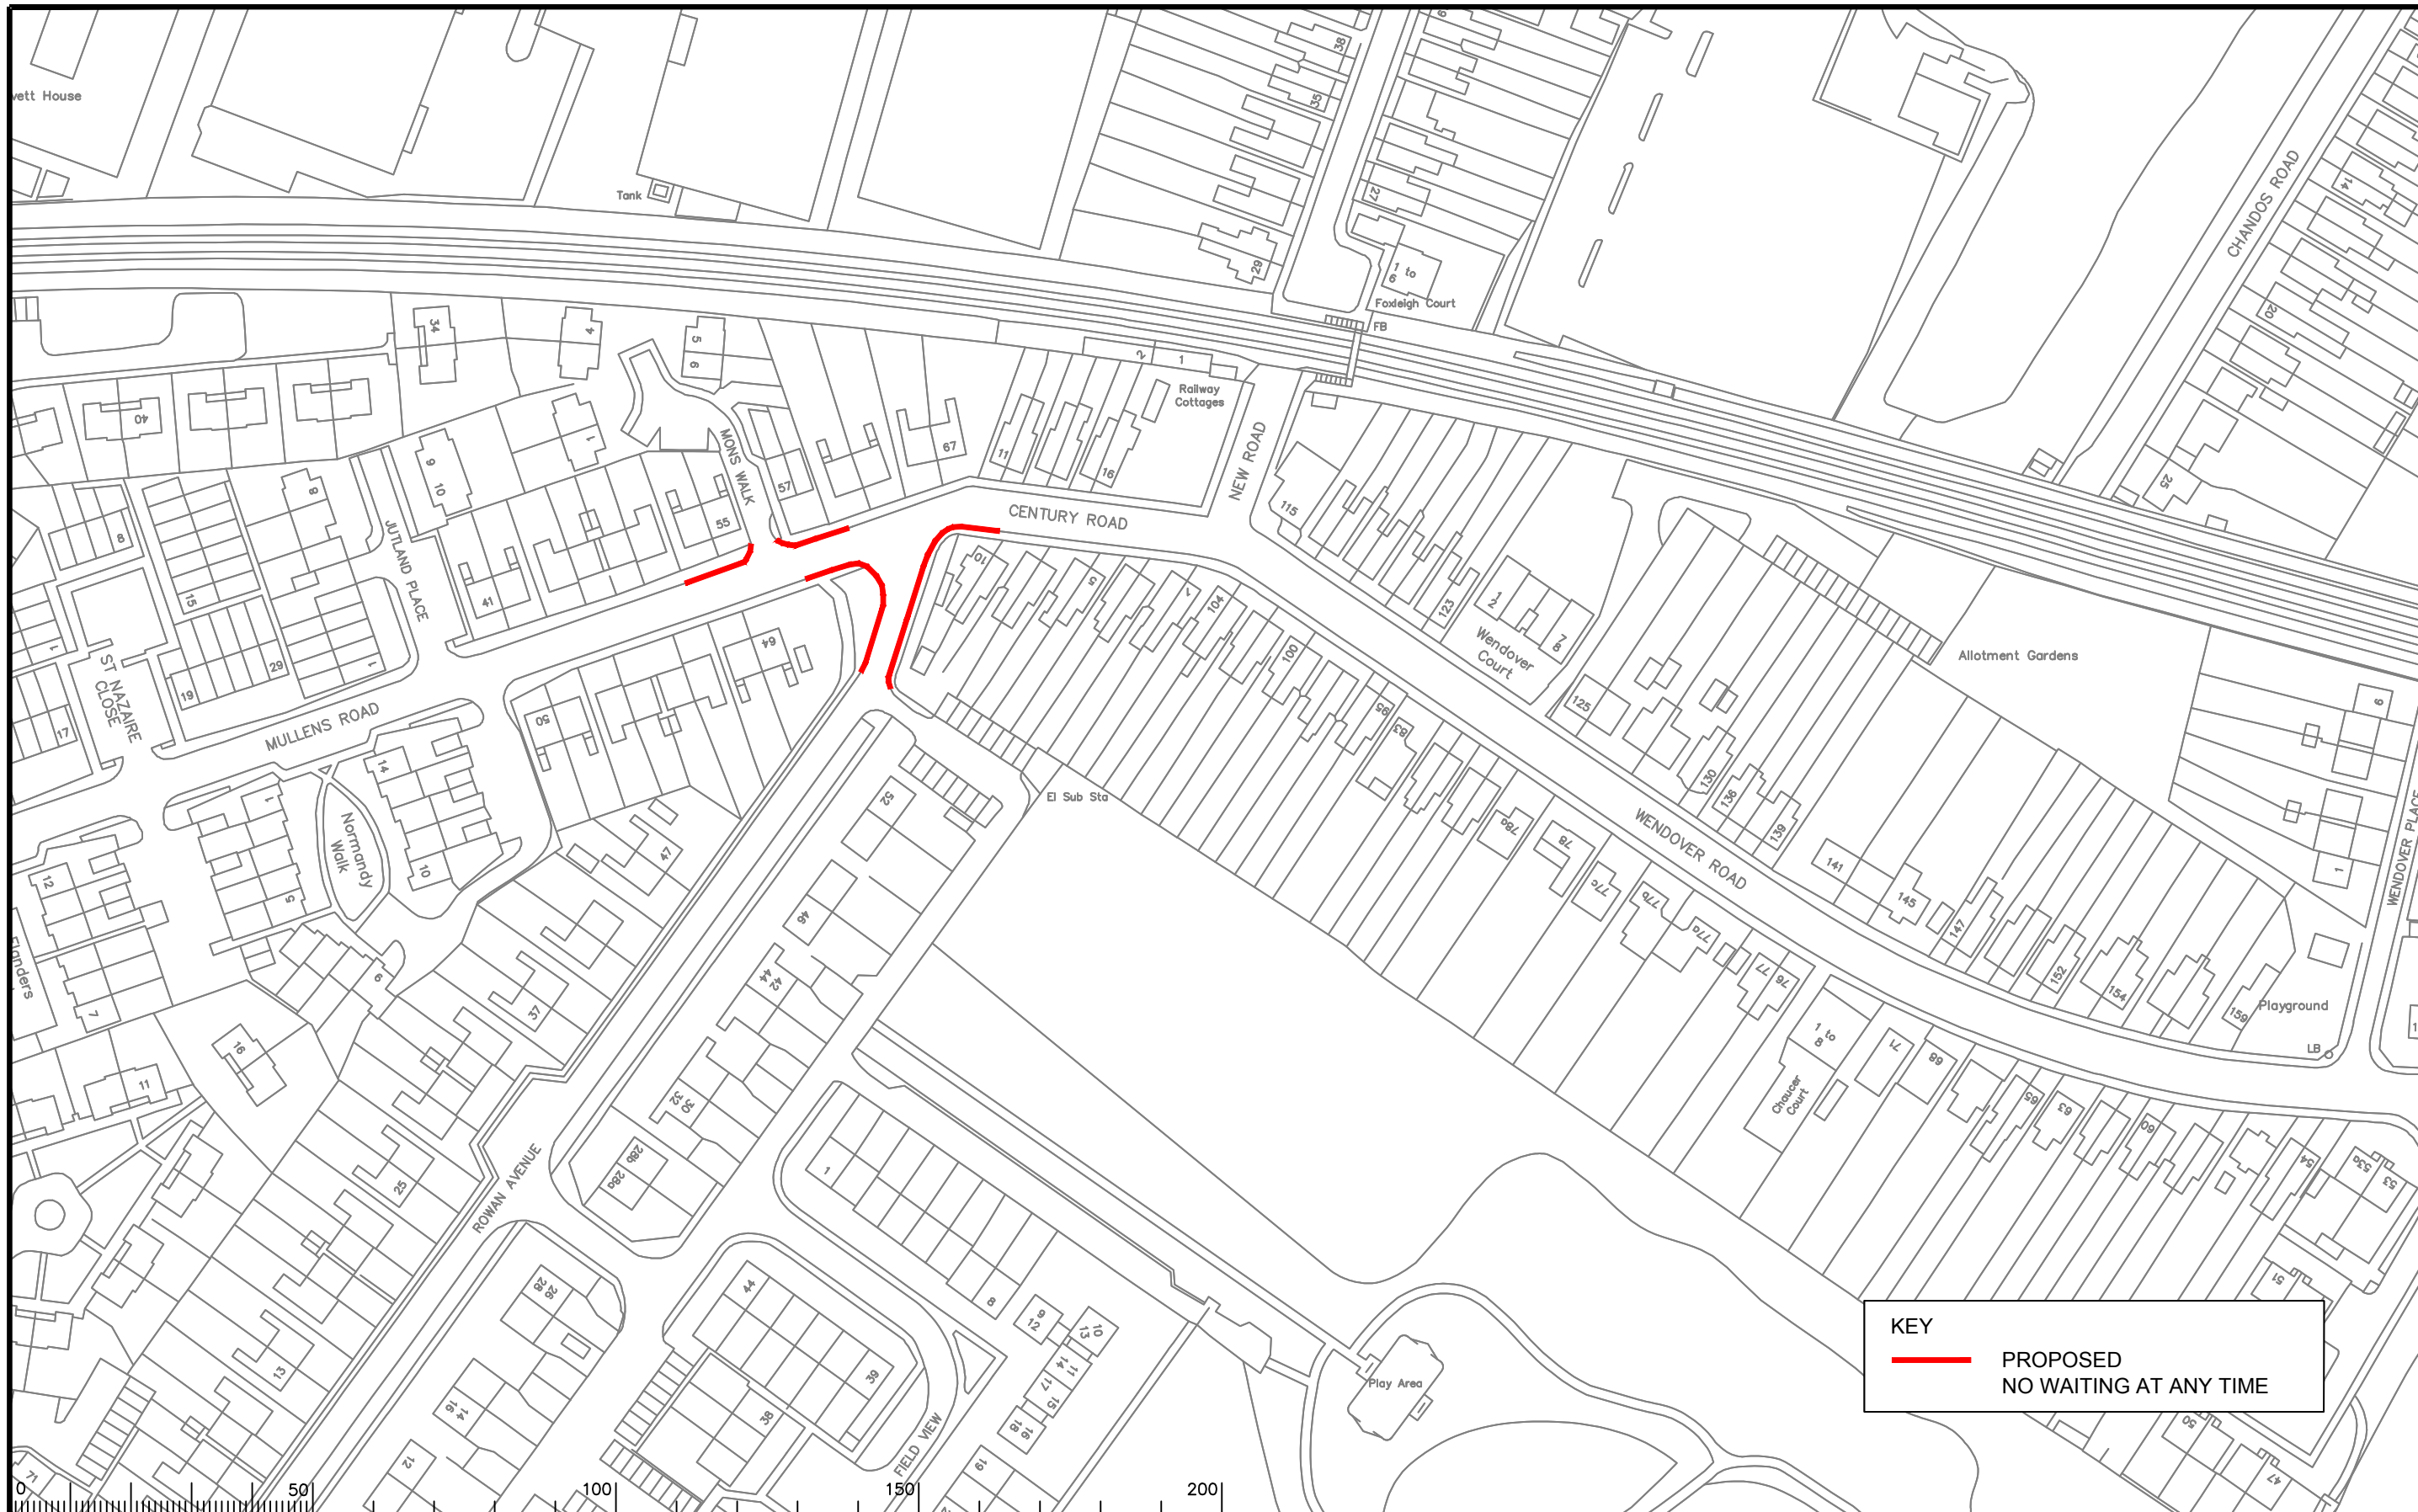


**KEY**  
 **PROPOSED**  
**NO WAITING AT ANY TIME**

Notes

Rev.	Description	Drwn	Sig.	Date	Chkd	Sig.	Date	Appr	Sig.	Date

North Point




Based upon the Ordnance Survey mapping with the permission of the Controller of Her Majesty's Stationery Office. Crown copyright. Unauthorised reproduction infringes Crown copyright and may lead to prosecution or civil proceedings. Surrey County Council LA 076872 1996.

Drawn by	Sig.	Date
CAH	CAH	10.19
Checked by	Sig.	Date
PW	PW	10.19
Approved by	Sig.	Date
DC	DC	10.19

Project  
**RUNNYMEDE DPE**  
**EGHAM DIVISION**

Drawing  
**IMPLEMENTED TRAFFIC ORDERS**  
**EGHAM HYTHE**

SHEET OF



**SURREY COUNTY COUNCIL**

Project No.	3282/RUN
Contract Sheet No.	
Drawing No.	3282_112
Rev.	-
Classification	PROPOSAL