



Key:

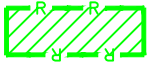

Permit holders only  
Mon-Sat 8am-6pm



Existing restrictions  
(may include symbols)

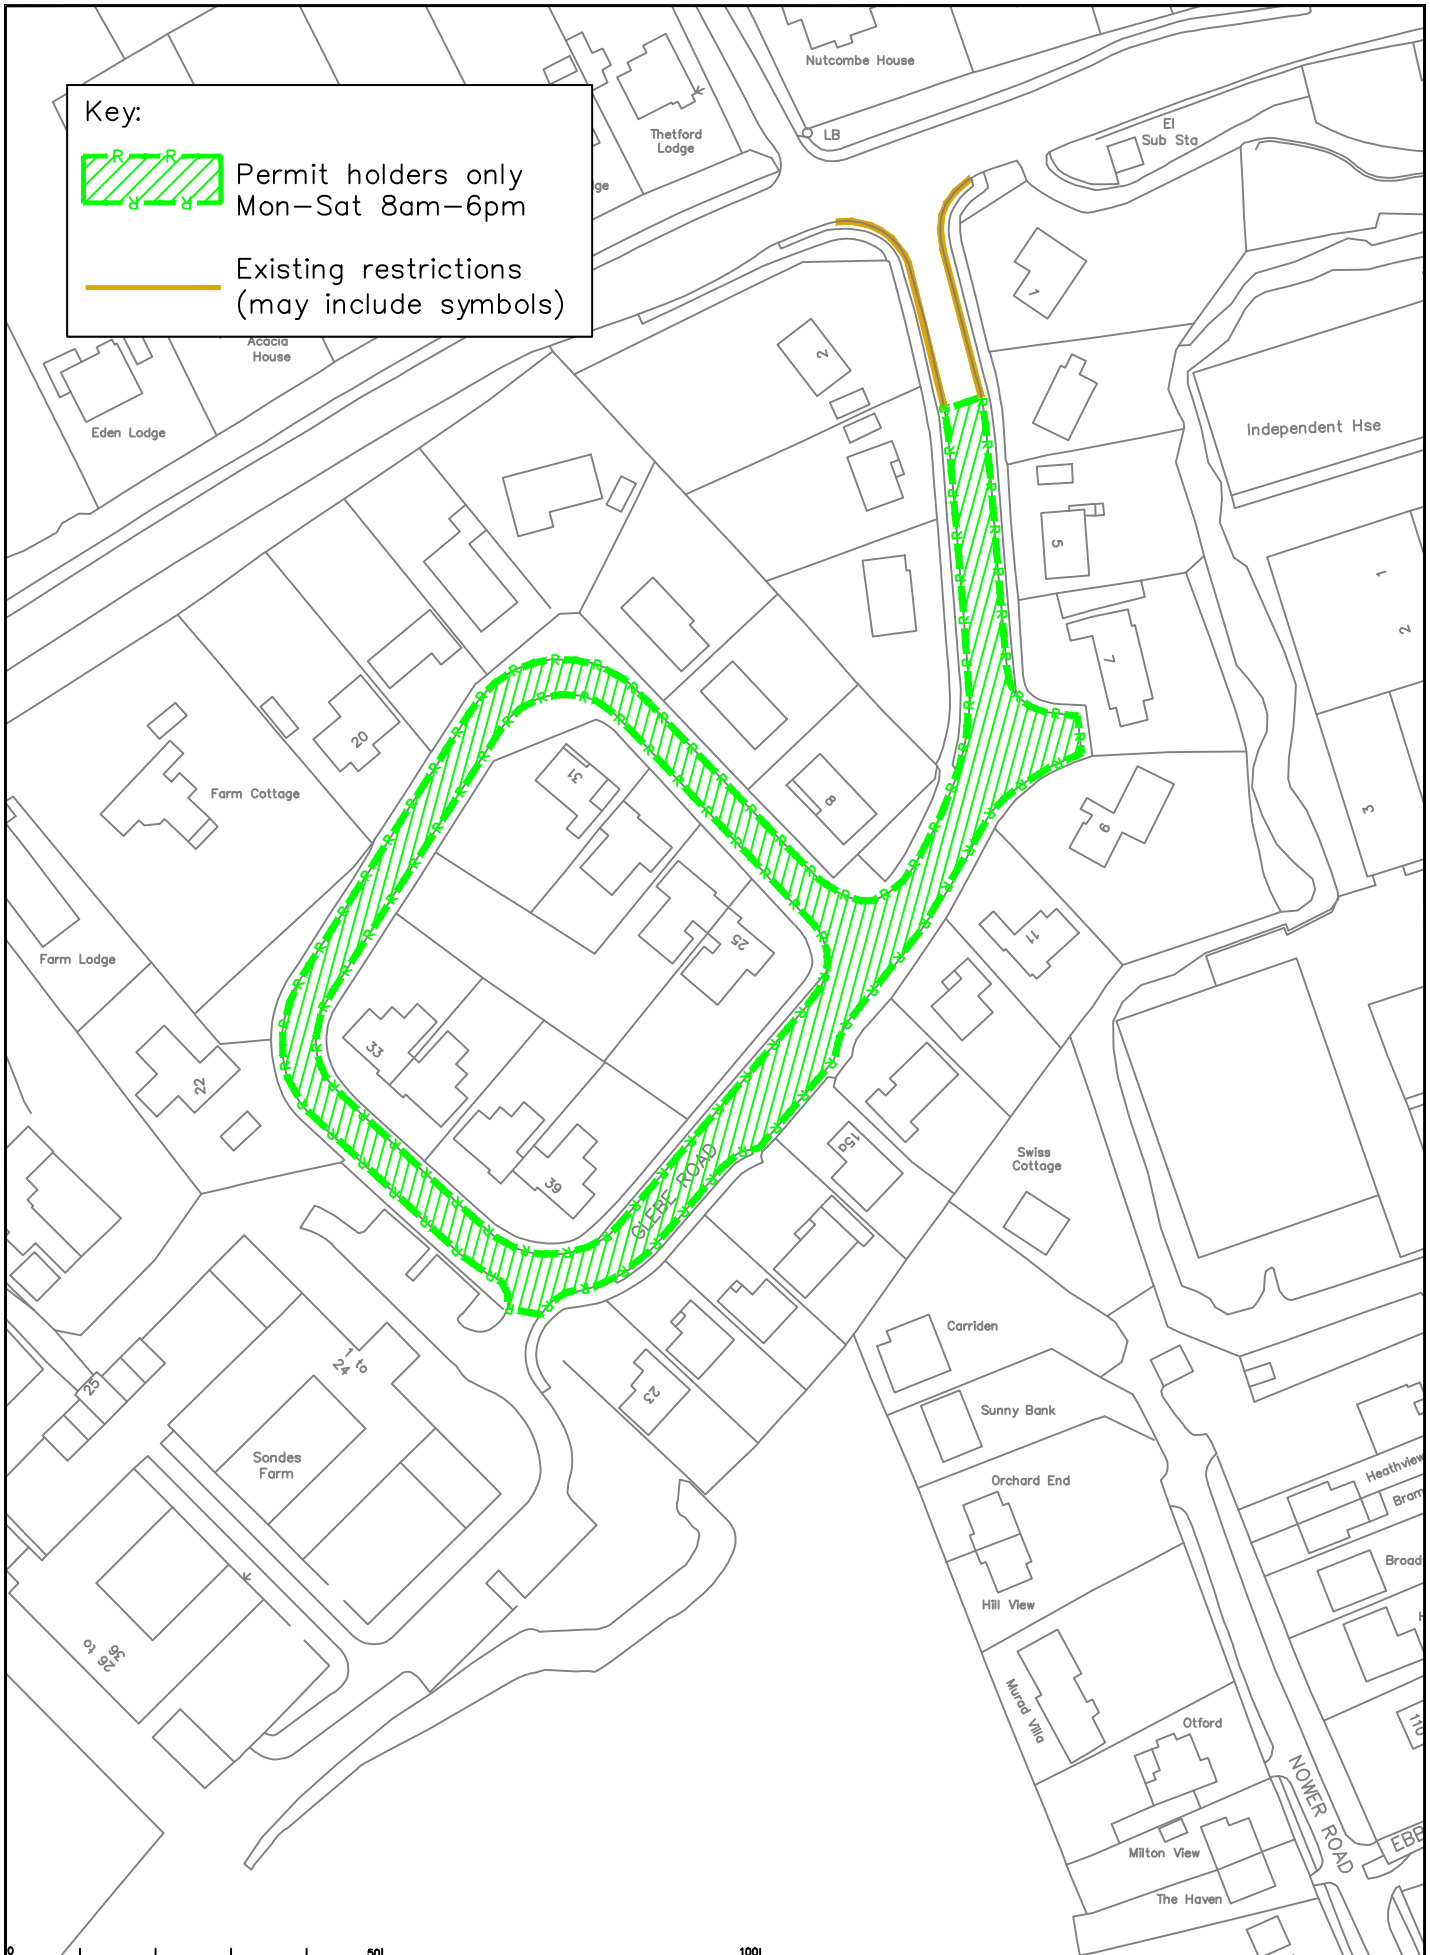

Rev	Description	Drawn	Stg.	Date	Chkd	Stg.	Date	Appr	Stg.	Date

North Point

Based upon the Ordnance Survey mapping with the permission of the Controller of Her Majesty's Stationery Office. © Crown copyright. Unauthorised reproduction infringes Crown copyright and may lead to prosecution or civil proceedings. Surrey County Council LA 076879 1999.

Drawn by	SDC	Stg.	SDC	Date	11/19
Checked by	RH	Stg.	RH	Date	11/19
Approved by	DC	Stg.	DC	Date	11/19

Project: Mole Valley Parking Review 2020

Drawing: Proposed Waiting Restrictions - Dorking Glebe Road



SHEET OF

**SURREY COUNTY COUNCIL**  
Sustainable Development  
Surrey Highways

Project No. 33  
Drawing No. 33  
Revision  
Classification: COMM




**Key:**

-  Revoke current restriction
-  Existing restrictions (may include symbols)

Rev	Description	Drwn	Slg.	Date	Chkd	Slg.	Date	Appr	Slg.	Date

North Point




Based upon the Ordnance Survey mapping with the permission of the Controller of Her Majesty's Stationery Office. © Crown copyright. Unauthorised reproduction infringes Crown copyright and may lead to prosecution or civil proceedings. (Surrey County Council LA 076879 1999)

Drawn by	SDC	Slg.	SDC	Date	11/19
Checked by	RH	Slg.	RH	Date	11/19
Approved by	DC	Slg.	DC	Date	11/19

Project: Mole Valley Parking Review 2020

Drawing: Proposed Waiting Restrictions - Westcott Furlong Road

SHEET 07




**SURREY COUNTY COUNCIL**  
Sustainable Development  
Surrey Highways

Project No.	
Contract Sheet No.	34
Rev.	
Classification	COMM

**Key:**

- No waiting at any time
- Existing restrictions (may include symbols)

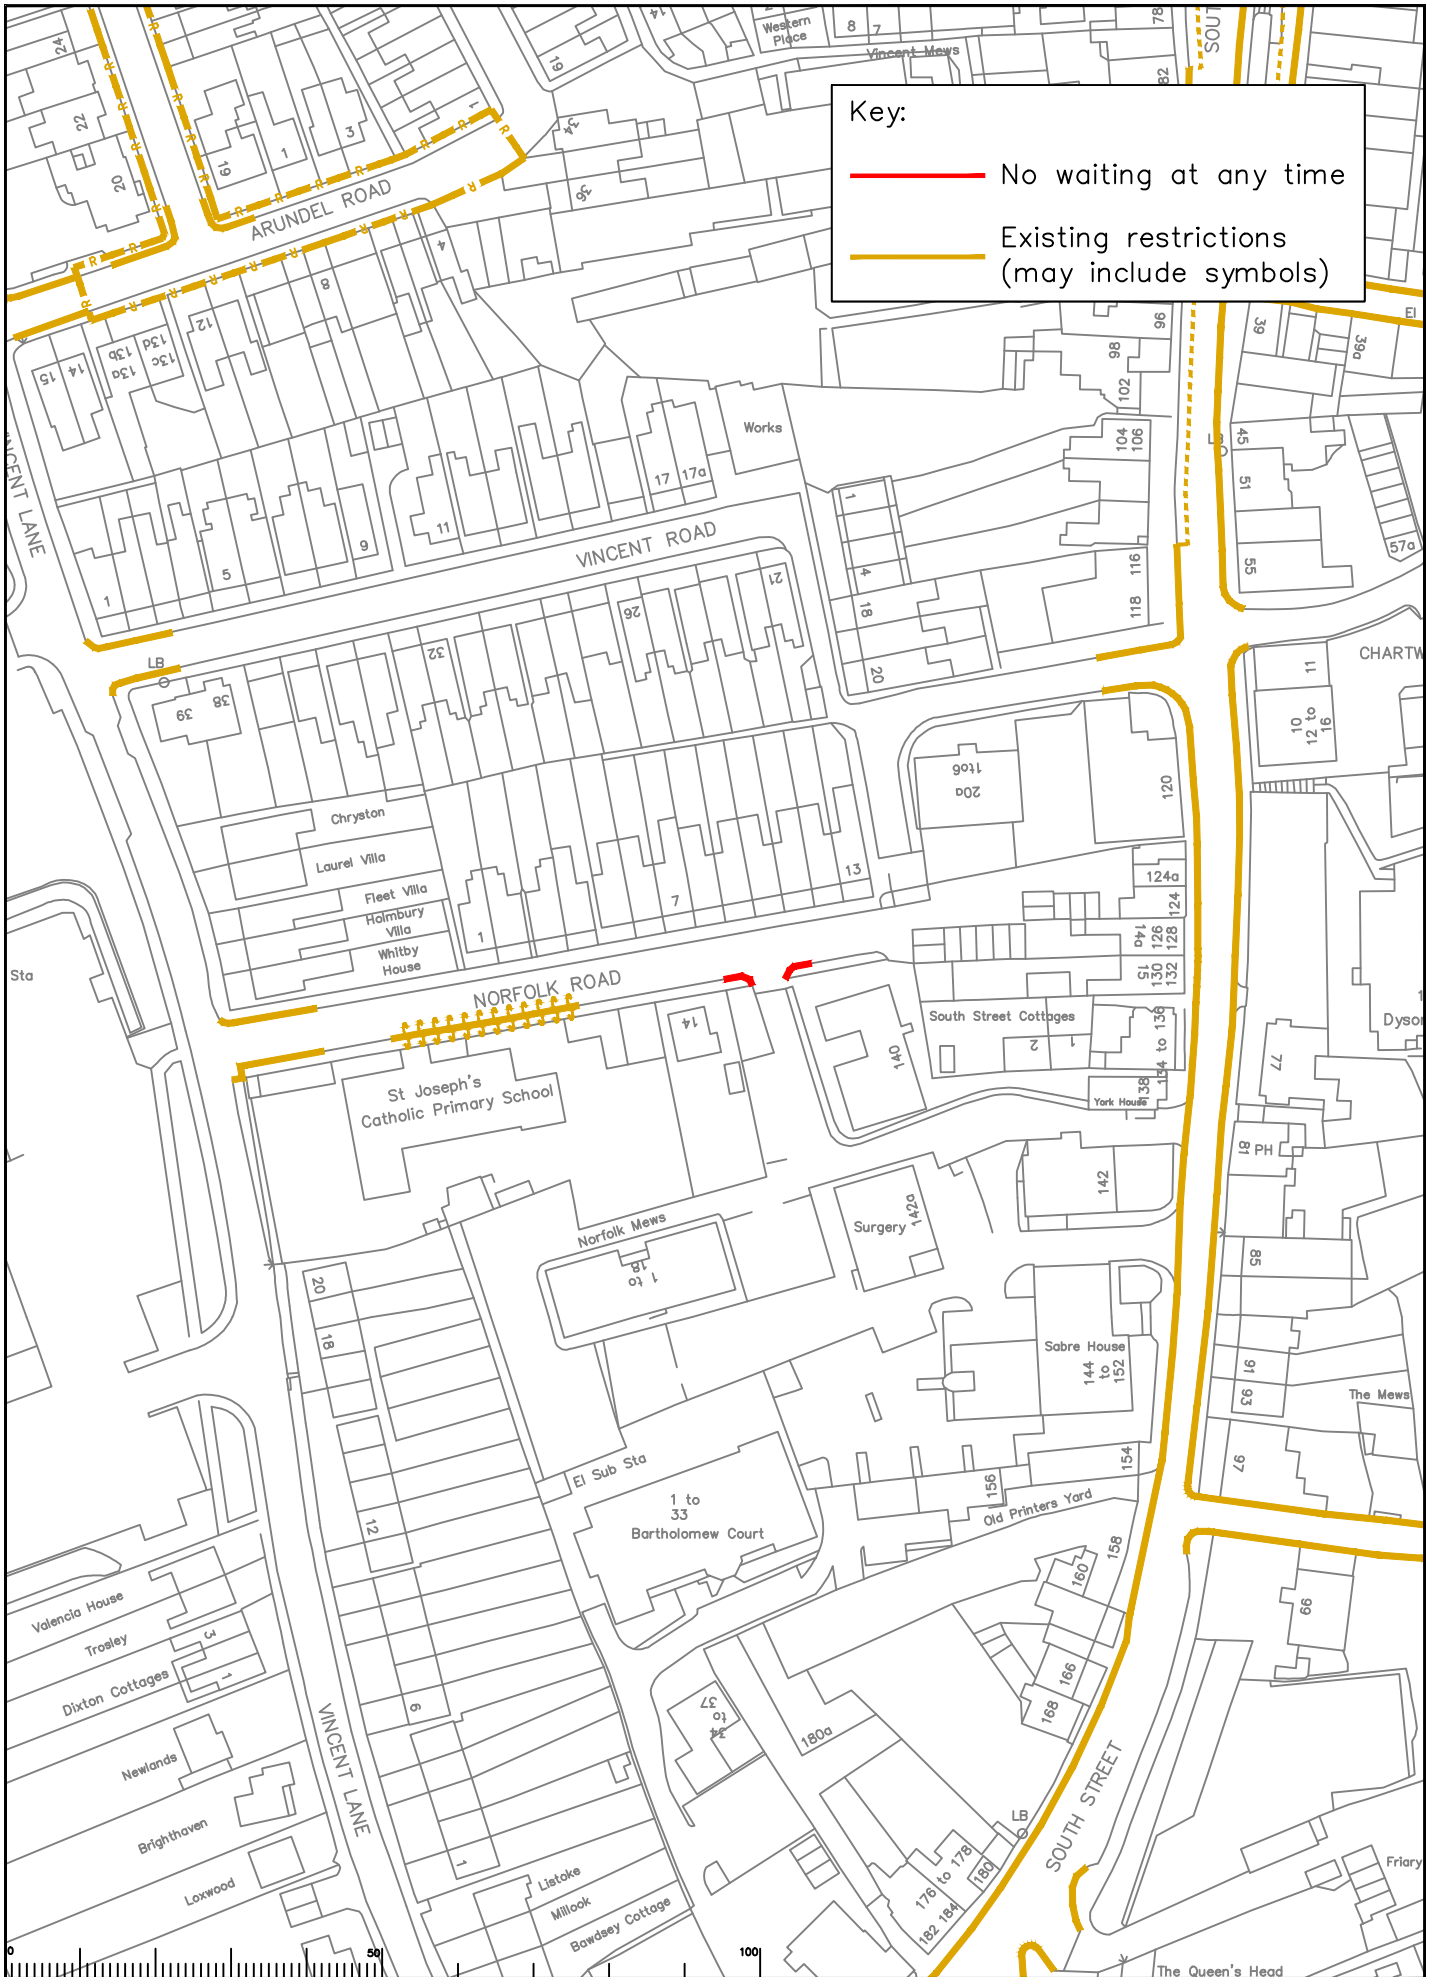

Rev	Description	Drwn	Stg.	Date	Chkd	Stg.	Date	Appr	Stg.	Date

North Point

Based on the Ordnance Survey mapping with the permission of the Controller of Her Majesty's Stationery Office. © Crown copyright. Unauthorised reproduction infringes Crown copyright and may lead to prosecution or civil proceedings. (Surrey County Council LA 076879 1999)

Drawn by: SDC  
 Checked by: RH  
 Approved by: DC

Stg. SDC  
 Stg. RH  
 Stg. DC

Date 11/19  
 Date 11/19  
 Date 11/19

Project: Mole Valley Parking Review 2020

Drawing: Proposed Waiting Restrictions - Dorking Norfolk Road

Scale: 1:1250

SHEET 07


**SURREY COUNTY COUNCIL**  
Sustainable Development  
Surrey Highways

Project No. 35  
 Contract Sheet No. 35  
 Drawing No. 35  
 Revision: COMM



**Key:**

- No waiting at any time
- No waiting Mon–Sat 8am–6pm
- - - Disabled parking bay (unlimited)
- Existing restrictions (may include symbols)

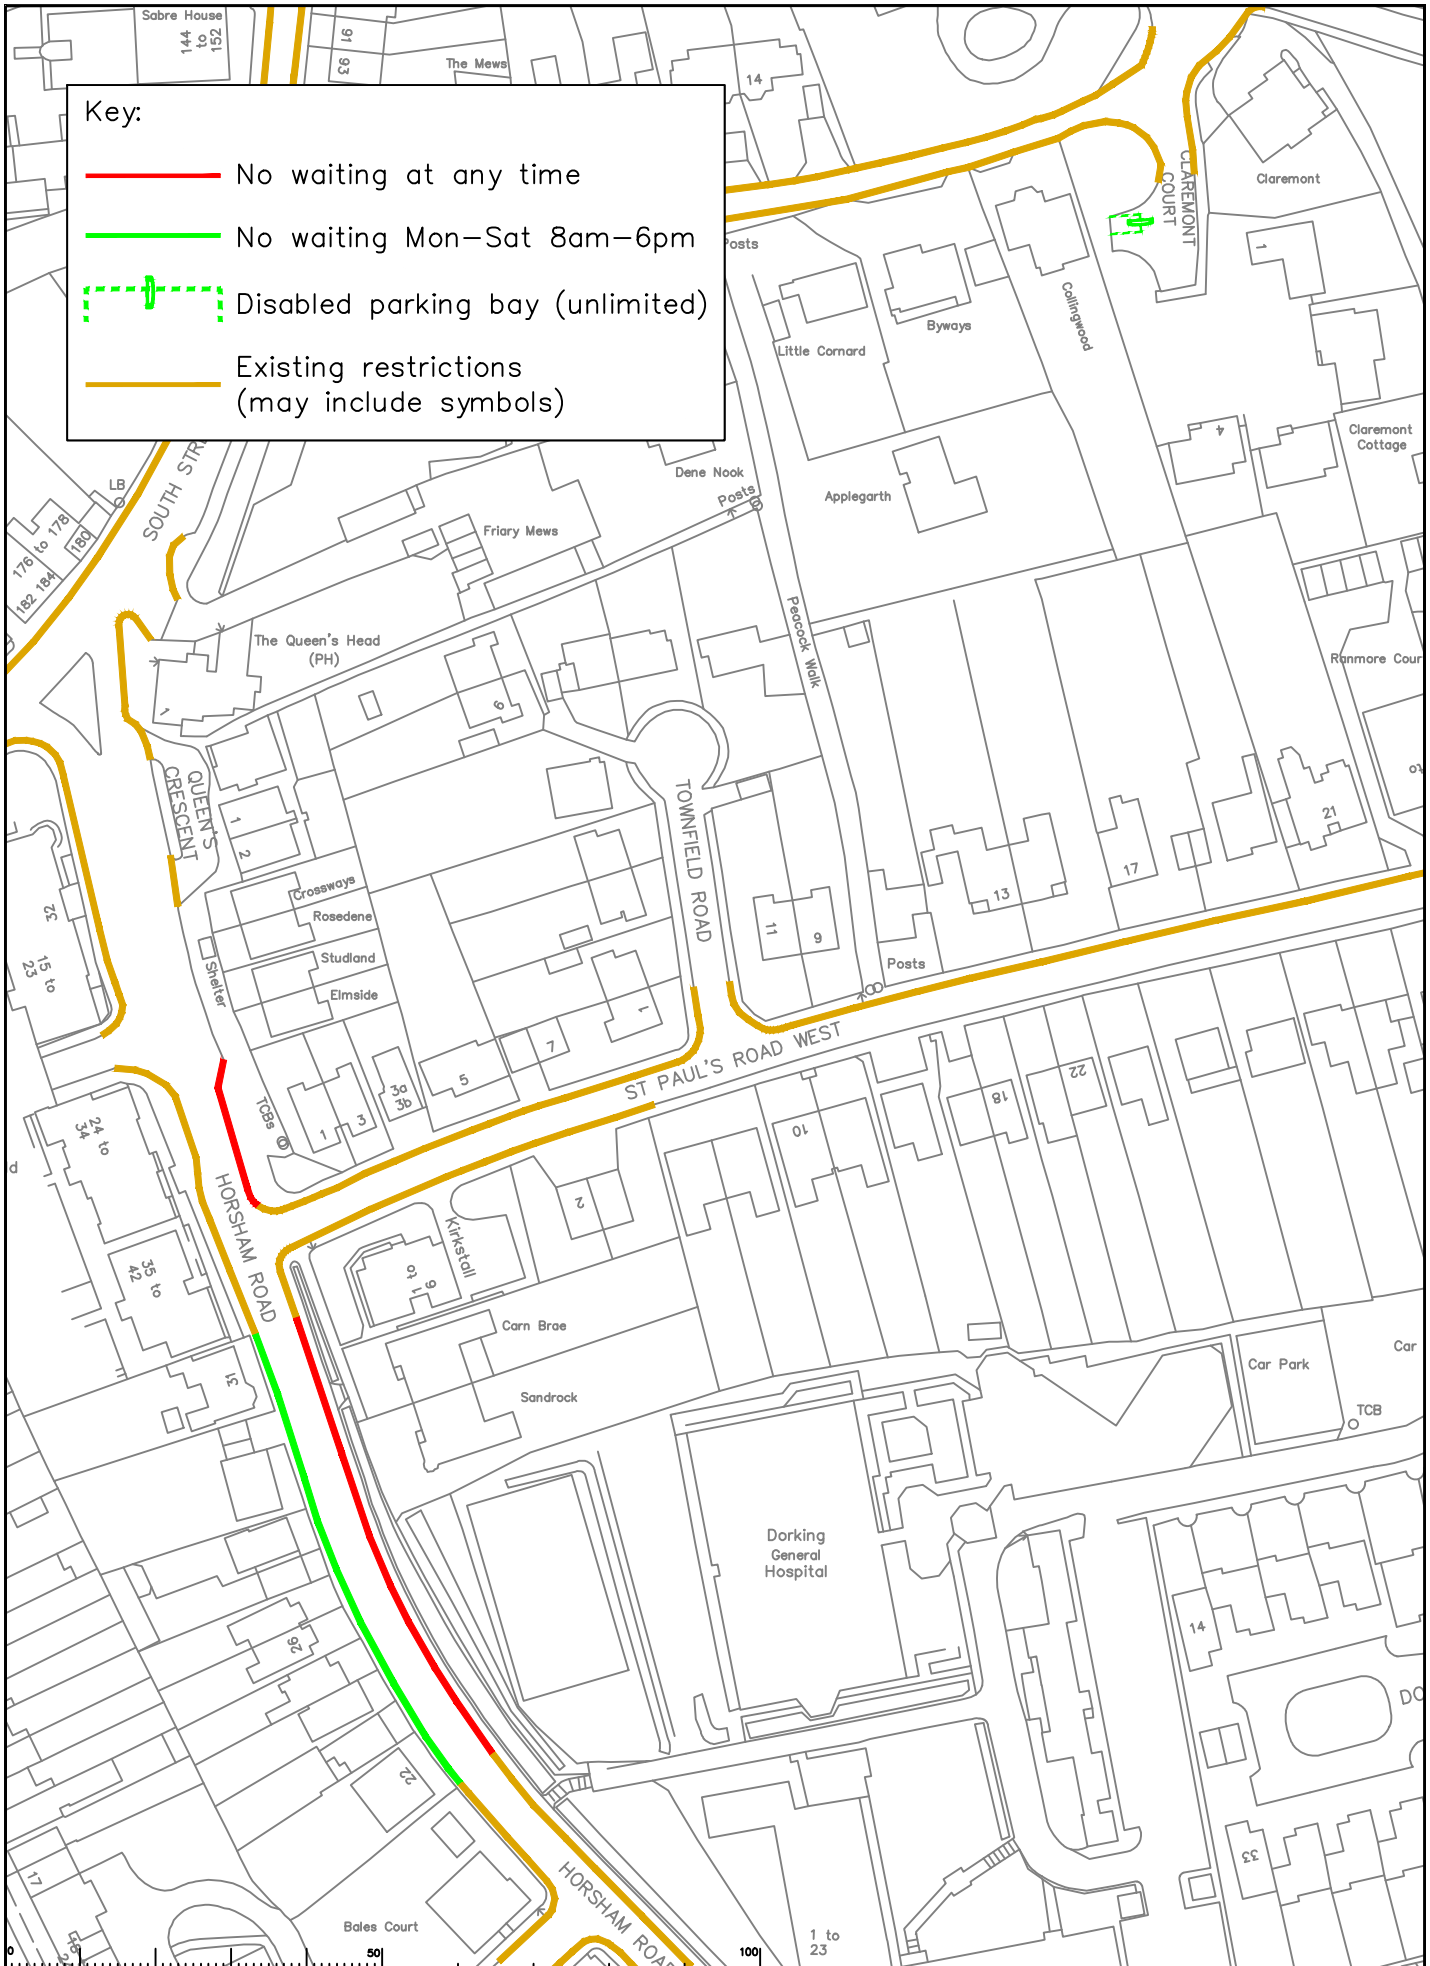

Rev	Description	Drwn	Stg.	Date	Chkd	Stg.	Date	Appr	Stg.	Date

North Point

Based upon the Ordnance Survey mapping with the permission of the Controller of Her Majesty's Stationery Office. © Crown copyright. Unauthorised reproduction is strictly prohibited. All rights reserved. Surrey County Council LA 076879 1999.

Drawn by	SDC	Stg.	SDC	Date	11/19
Checked by	RH	Stg.	RH	Date	11/19
Approved by	DC	Stg.	DC	Date	11/19

**Mole Valley Parking Review 2020**

Proposed Waiting Restrictions - Dorking Claremont Court / Horsham Road

Project No. \_\_\_\_\_

Contract Sheet No. **36**


Revision No. \_\_\_\_\_

Classification: **COMM**

**SURREY COUNTY COUNCIL**  
Sustainable Development  
Surrey Highways

**Key:**

- No waiting at any time
- Existing restrictions (may include symbols)

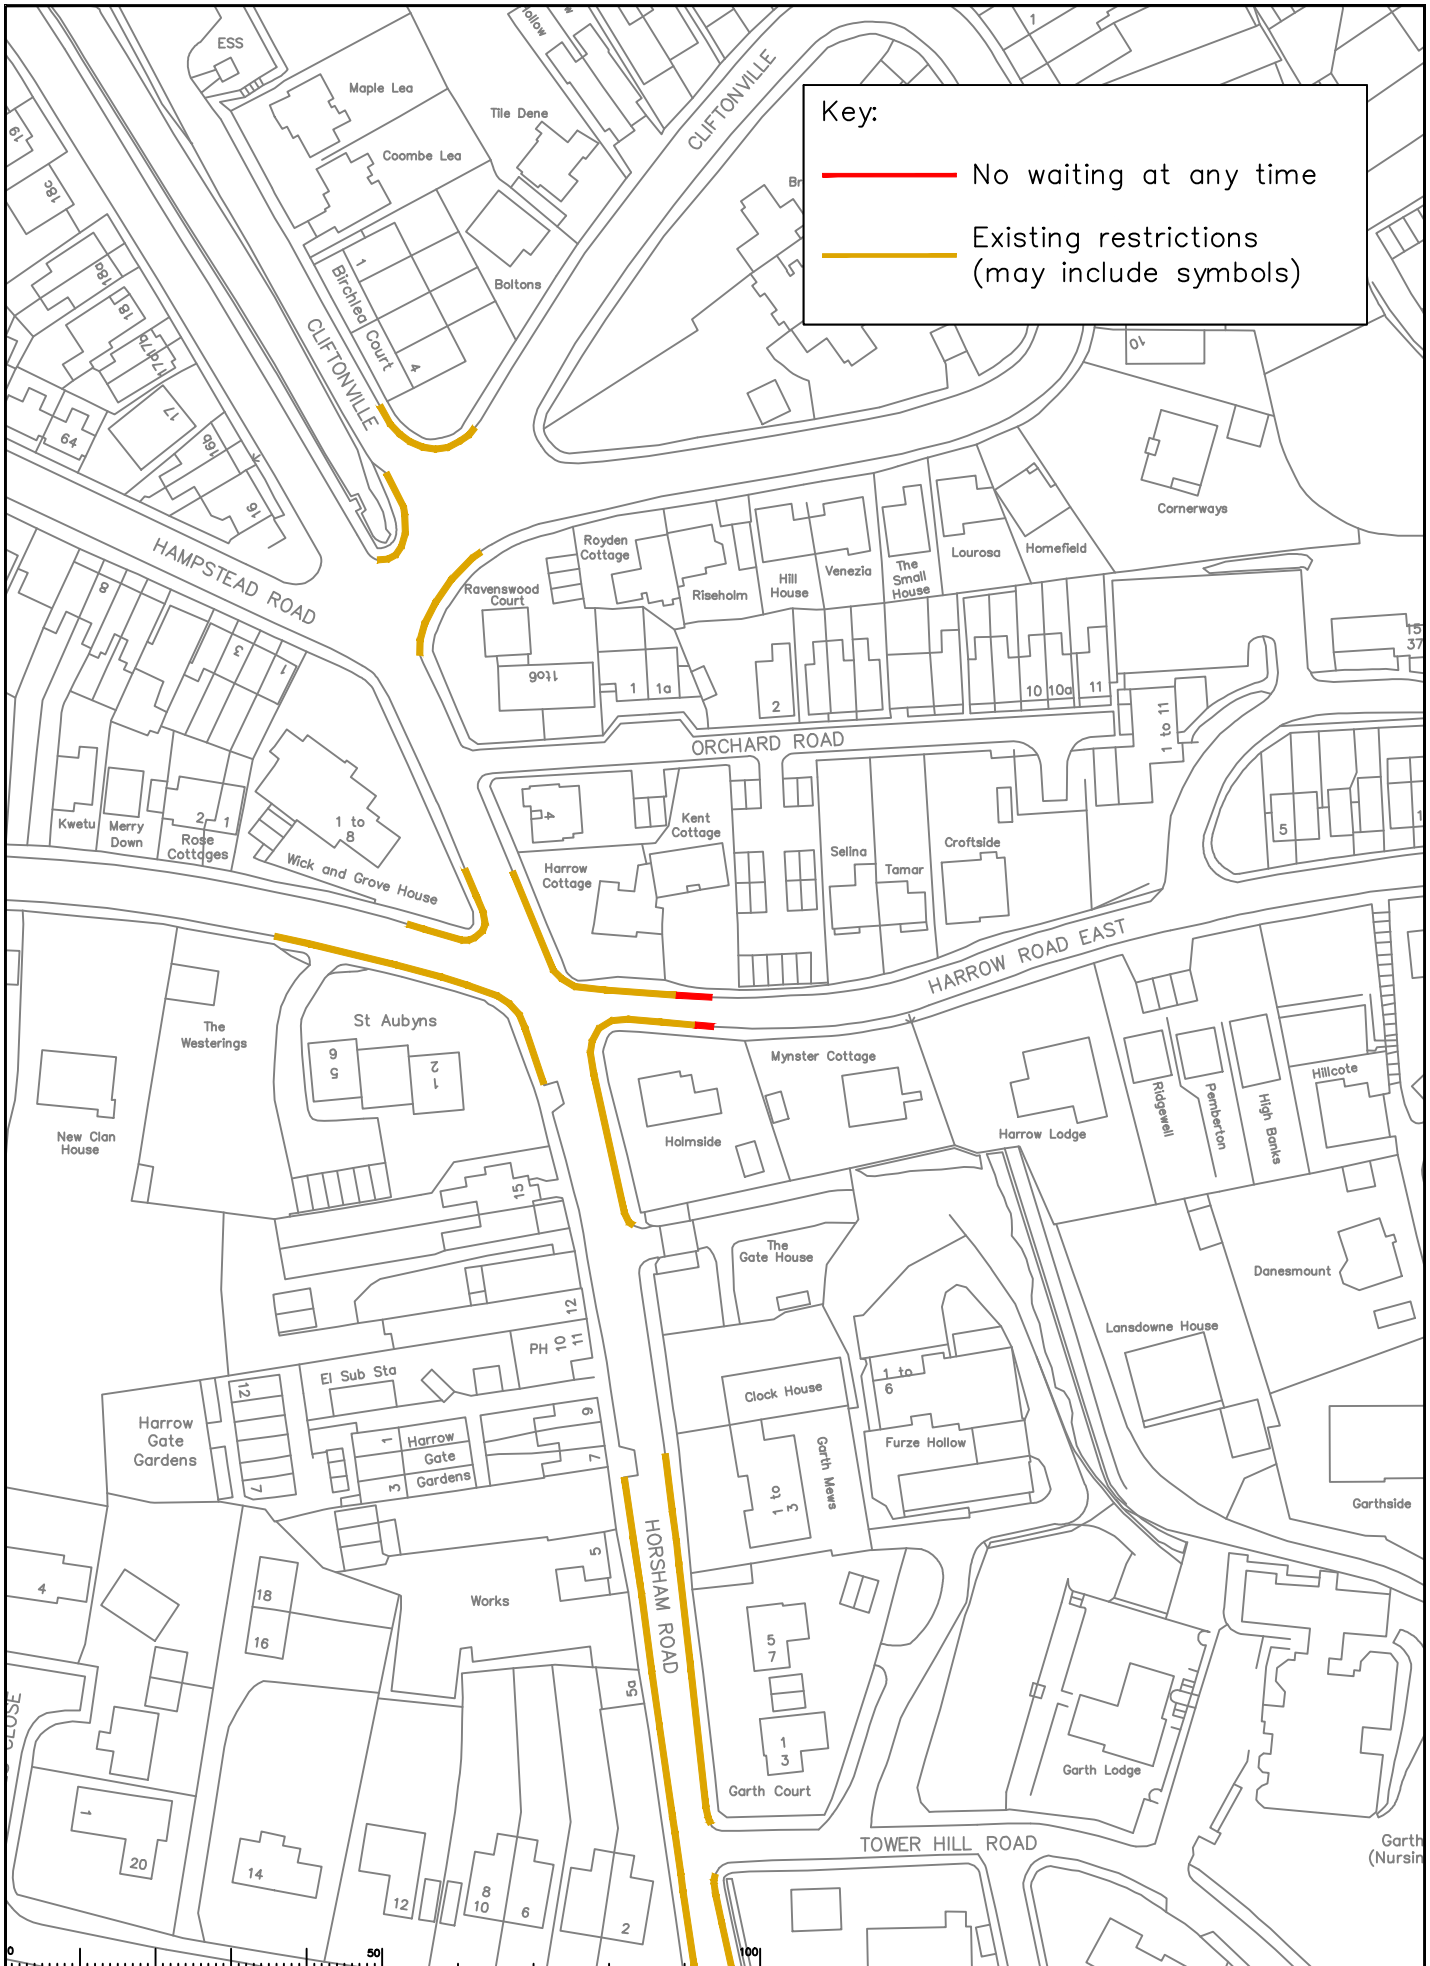

Rev	Description	Drwn	Slg.	Date	Chkd	Slg.	Date	Appr	Slg.	Date

North Point

Based on the Ordnance Survey mapping with the permission of the Controller of Her Majesty's Stationery Office. © Crown copyright. Unauthorised reproduction is illegal. Ordnance Survey is a registered trademark of Ordnance Survey Limited. (Surrey County Council LA 076879 1999)

Drawn by: SDC  
 Checked by: RH  
 Approved by: DC

Date: 11/19  
 Date: 11/19  
 Date: 11/19

Project: Mole Valley Parking Review 2020

Sheet: 37 of 37

Project No.:

Contract No.:


Drawing No. 37

Revision:

Classification: COMM

SURREY COUNTY COUNCIL  
Sustainable Development  
Surrey Highways

Proposed Waiting Restrictions - Dorking Harrow Road East

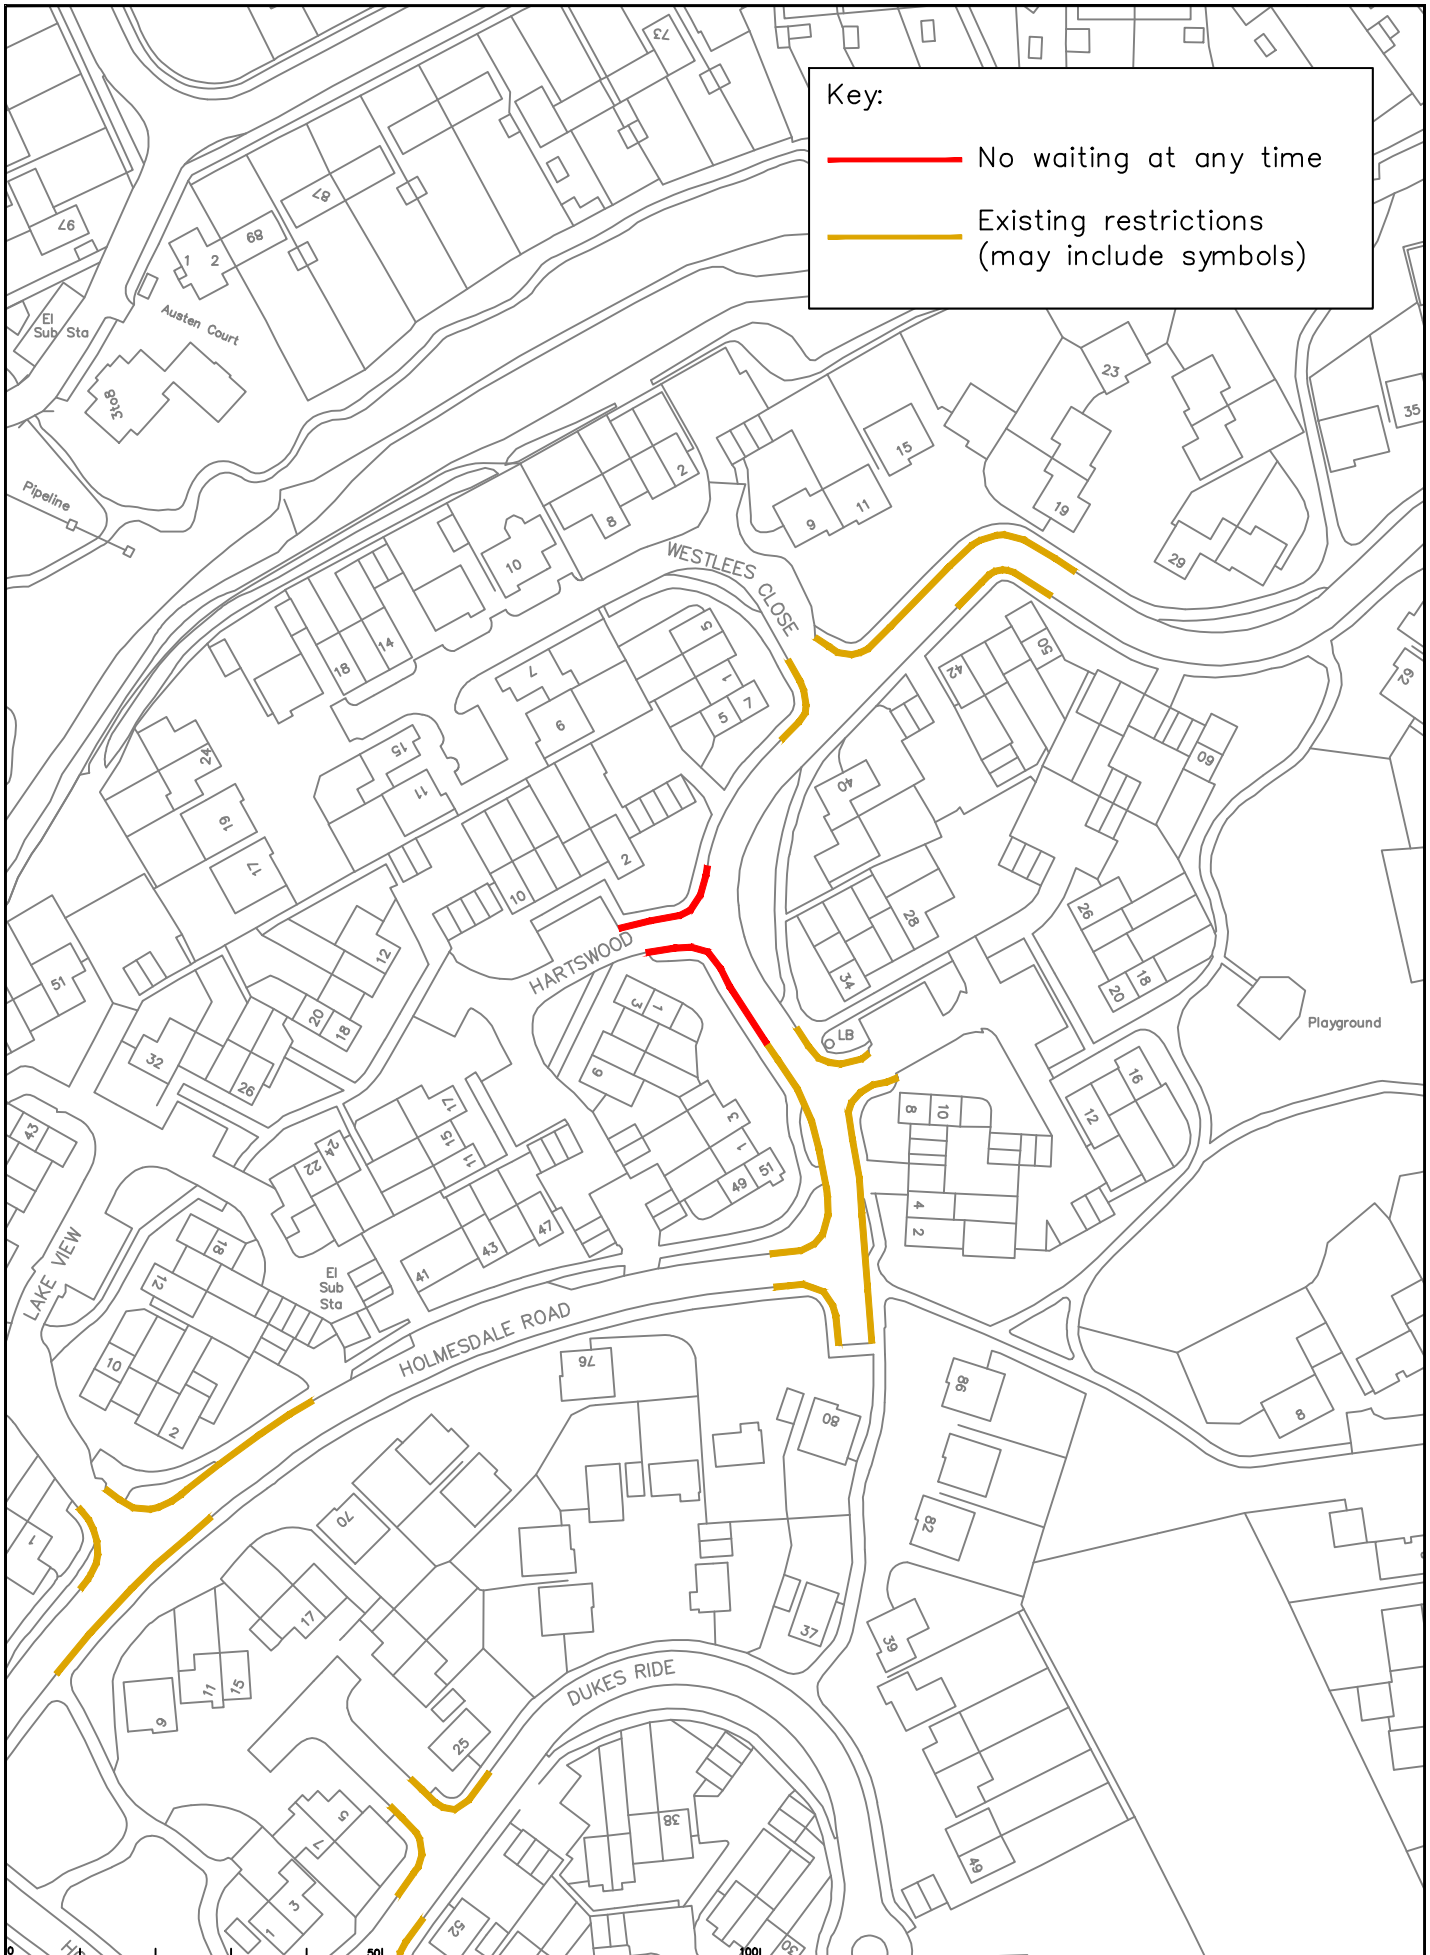

**Key:**

- No waiting at any time
- Existing restrictions (may include symbols)

Rev	Description	Drwn	Slg	Date	Chkd	Slg	Date	Appr	Slg	Date

North Point

Based upon the Ordnance Survey mapping with the permission of the Controller of Her Majesty's Stationery Office. © Crown copyright. Unauthorised reproduction infringes Crown copyright and may lead to prosecution or other penalties. (Surrey County Council LA 076879 1999.)

Drawn by	SDC	Slg	SDC	Date	11/19
Checked by	RH	Slg	RH	Date	11/19
Approved by	DC	Slg	DC	Date	11/19

**Mole Valley Parking Review 2020**

**Proposed Waiting Restrictions - Dorking Wildcroft Drive / Hartswood**



SHEET 07

**SURREY COUNTY COUNCIL**  
Sustainable Development  
Surrey Highways


Project No.	
Contract Sheet No.	38
Rev.	
Classification	COMM



Key:

-  No stopping Mon–Fri 8am–5pm  
School Keep Clear
-  Existing restrictions  
(may include symbols)

Rev	Description	Drwn	Slg.	Date	Chkd	Slg.	Date	Appr	Slg.	Date

North Point 

Based upon the Ordnance Survey mapping with the permission of the Controller of Her Majesty's Stationery Office. © Crown copyright. Unauthorised reproduction infringes Crown copyright and may lead to prosecution or other proceedings. Surrey County Council LA 026279 1999.

Drawn by	SDC	Slg.	SDC	Date	11/19
Checked by	RH	Slg.	RH	Date	11/19
Approved by	DC	Slg.	DC	Date	11/19

Project  
Mole Valley Parking Review 2020

Drawing  
Proposed Waiting Restrictions – Capel The Street

SHEET 07

Contract No.  **SURREY COUNTY COUNCIL**  
Sustainable Development  
Surrey Highways

Project No.	
Contract Sheet No.	39
Rev.	
Classification	COMM





**Key:**

— No waiting at any time

— Existing restrictions (may include symbols)



Rev	Description	Drwn	Slg.	Date	Chkd	Slg.	Date	Appr	Slg.	Date



Based upon the Ordnance Survey mapping with the permission of the Controller of Her Majesty's Stationery Office. © Crown copyright. Unauthorised reproduction infringes Crown copyright and may lead to prosecution or civil proceedings.  
Surrey County Council LA 096879 1999.

Drawn by SDC Slg. SDC Date 01/20  
Checked by RH Slg. RH Date 01/20  
Approved by DC Slg. DC Date 01/20

Project: Mole Valley Parking Review 2020

Sheet: Proposed Waiting Restrictions - Charlwood Grovers Road / Russ Hill Road / Rectory Lane

Scale: 1:1250


**SURREY COUNTY COUNCIL**  
Sustainable Development  
Surrey Highways

Project No. [ ]  
Contract Sheet No. 40  
Drawing No. [ ]  
Revision: COMM



Key:

- No waiting at any time
- Existing restrictions (may include symbols)

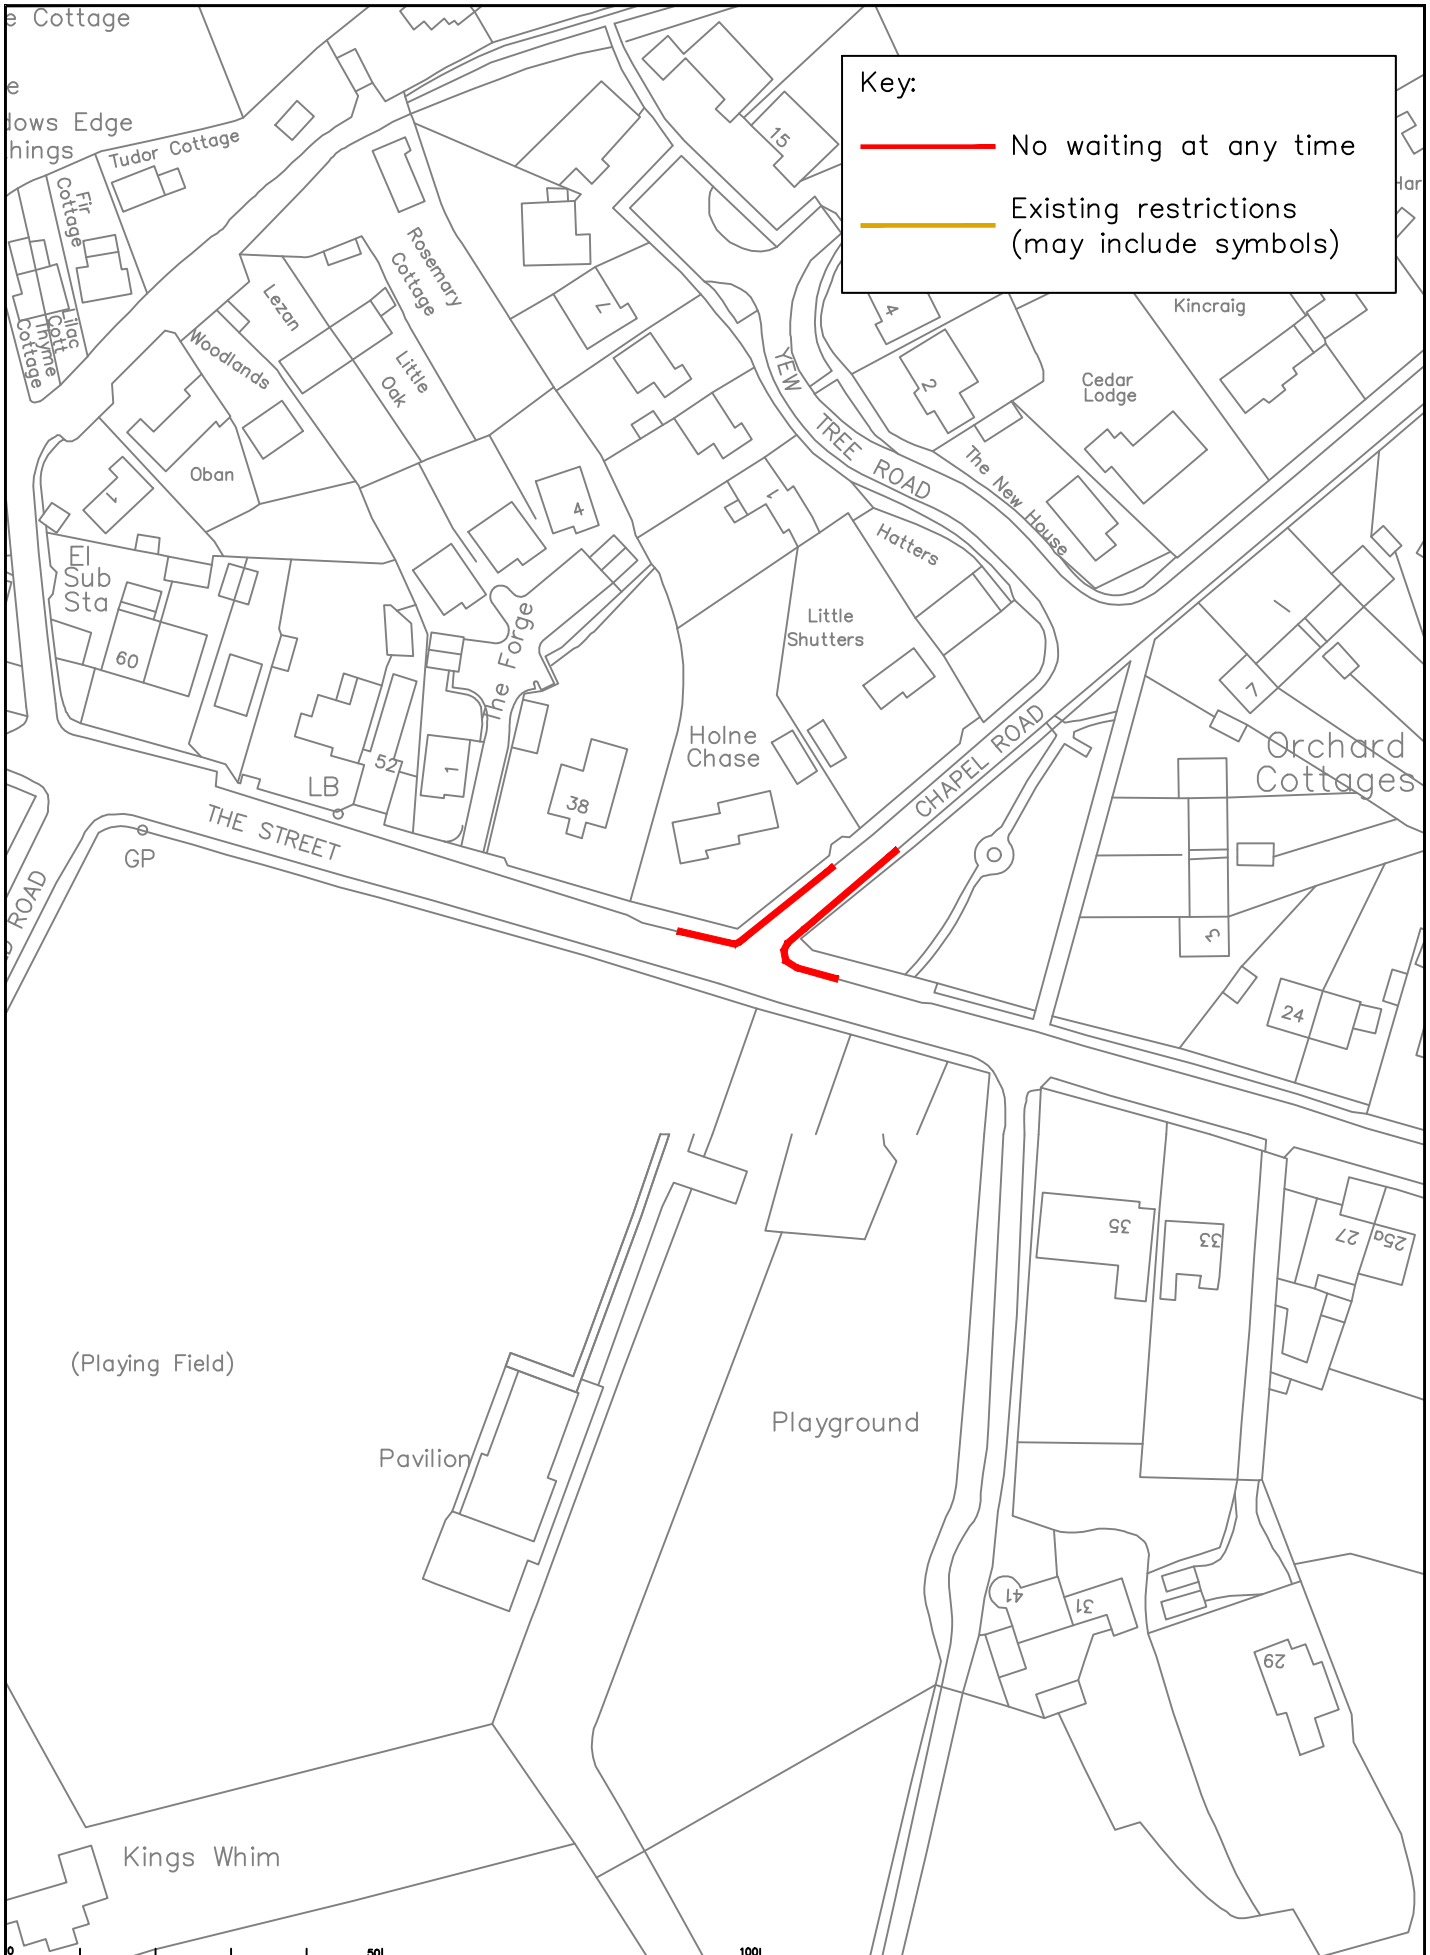

Rev	Description	Drwn	Slg.	Date	Chkd	Slg.	Date	Appr	Slg.	Date

North Point

Based upon the Ordnance Survey mapping with the permission of the Controller of Her Majesty's Stationery Office. © Crown copyright. Unauthorised reproduction infringes Crown copyright and may lead to prosecution or civil proceedings. Surrey County Council LA 096879 1999.

Drawn by	SDC	Slg.	SDC	Date	01/20
Checked by	RH	Slg.	RH	Date	01/20
Approved by	DC	Slg.	DC	Date	01/20


Project: Mole Valley Parking Review 2020

Proposed Waiting Restrictions - Charlwood The Street / Chapel Road

SHEET 01

**SURREY COUNTY COUNCIL**  
Sustainable Development  
Surrey Highways

Project No.	
Contract Sheet No.	41
Rev.	
Classification	COMM

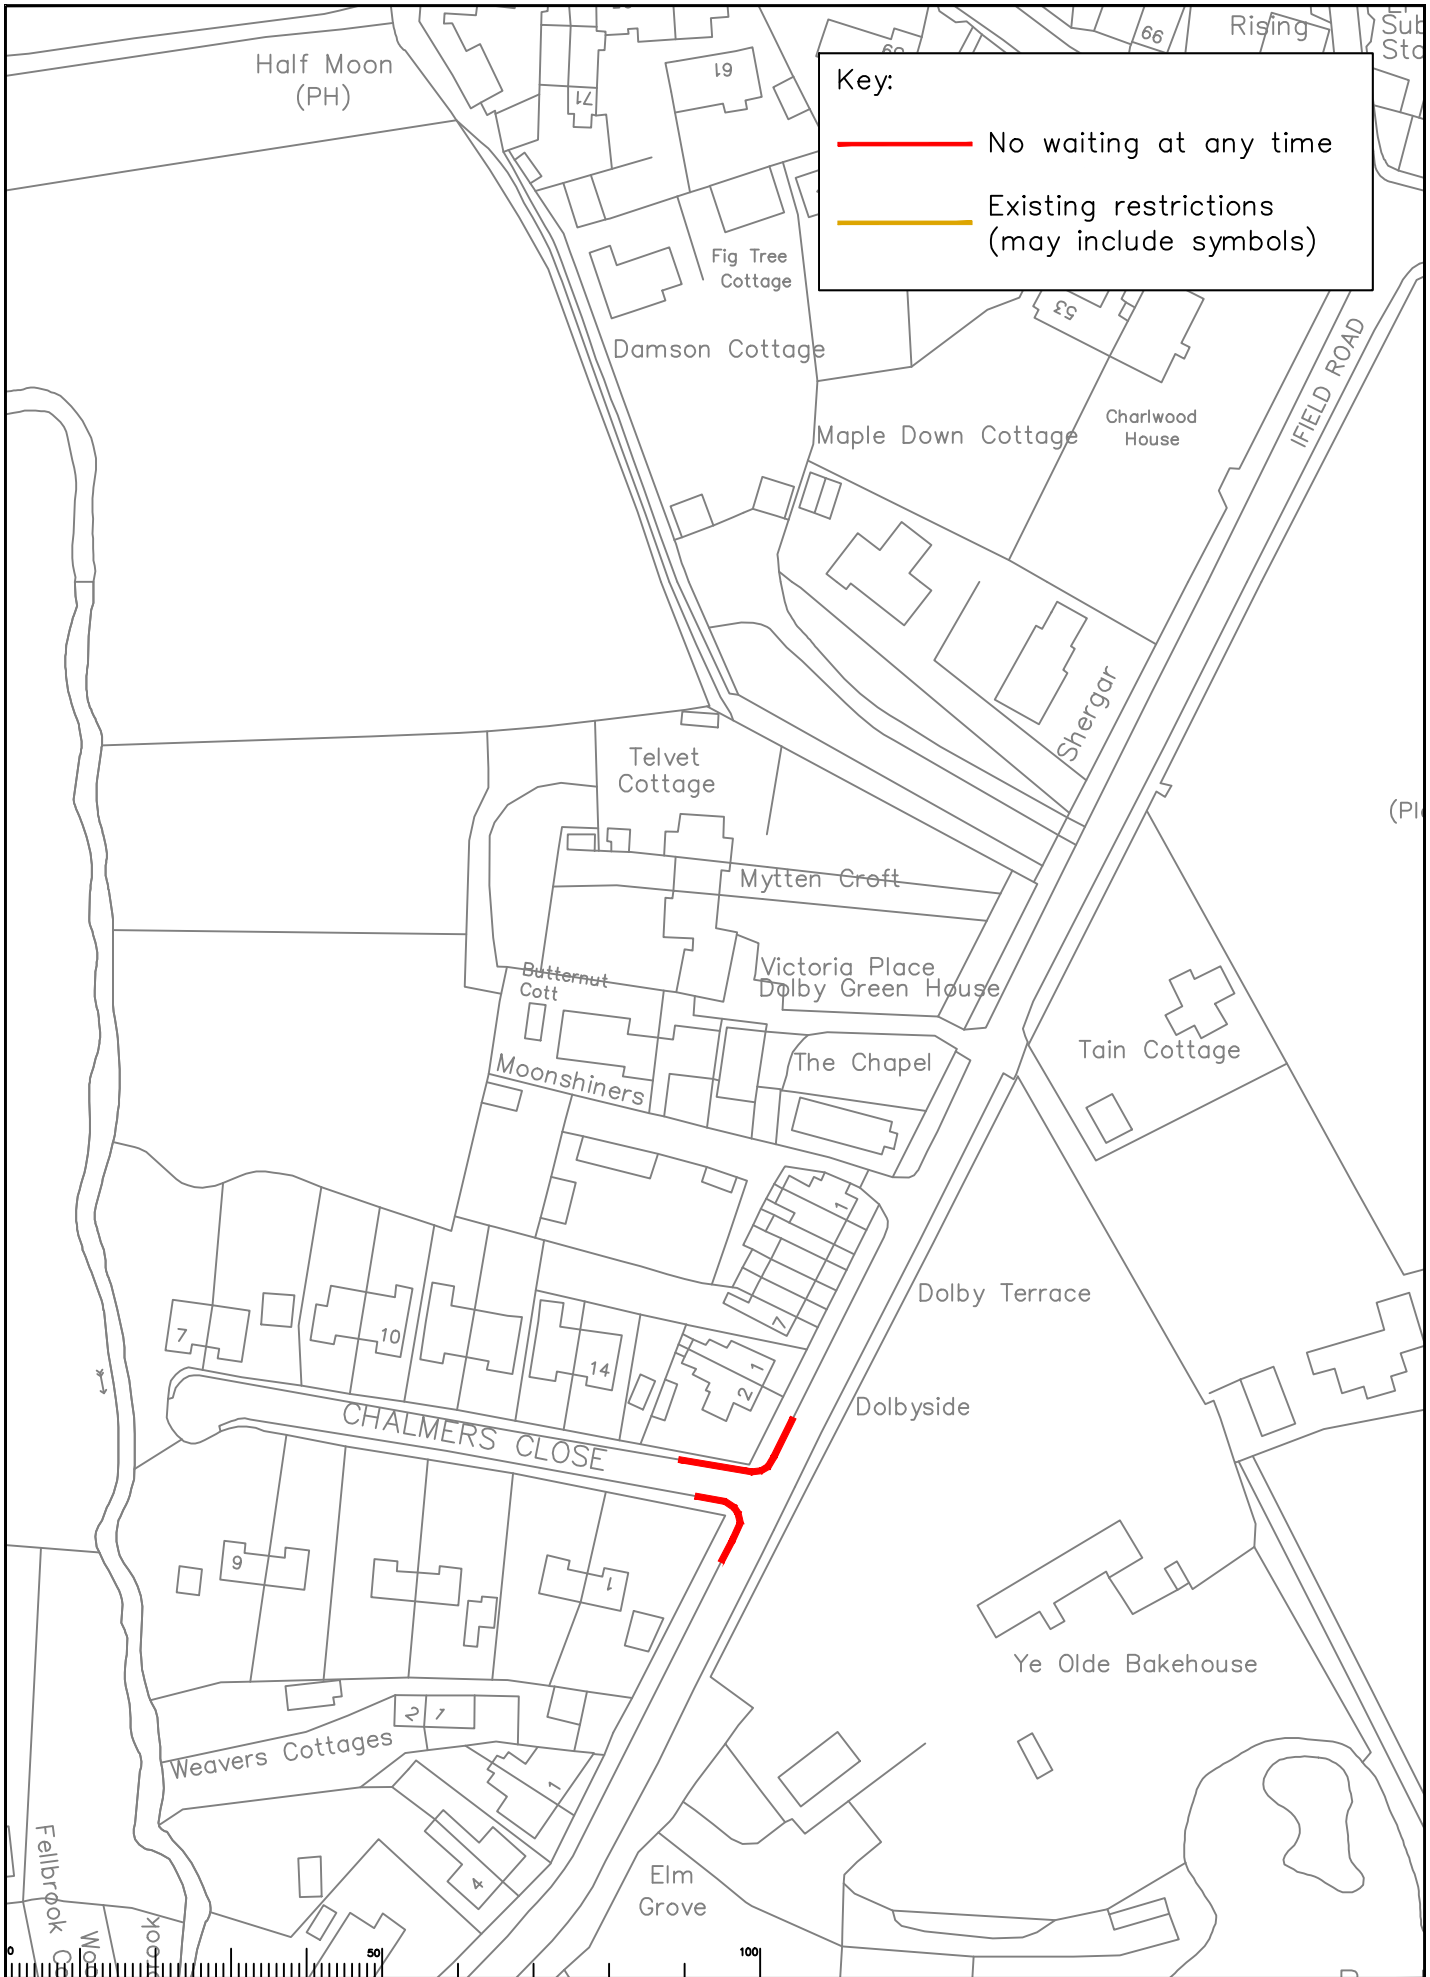

**Key:**

- No waiting at any time
- Existing restrictions (may include symbols)

Rev	Description	Drwn	Slg.	Date	Chkd	Slg.	Date	Appr	Slg.	Date

North Point

Based upon the Ordnance Survey mapping with the permission of the Controller of Her Majesty's Stationery Office. © Crown copyright. Unauthorised reproduction infringes Crown copyright and may lead to prosecution or civil proceedings. Surrey County Council LA 096879 1999.

Drawn by	SDC	Slg.	SDC	Date	01/20
Checked by	RH	Slg.	RH	Date	01/20
Approved by	DC	Slg.	DC	Date	01/20

Project: Mole Valley Parking Review 2020

Drawing: Proposed Waiting Restrictions - Charlwood Chalmers Close / Ifield Road

SHEET OF

**SURREY COUNTY COUNCIL**  
Sustainable Development  
Surrey Highways

Project No.	
Contract Sheet No.	42
Rev.	
Classification	COMM