


KEY


 PROPOSED
NO WAITING AT ANY TIME

Notes

Rev.	Description	Drwn	Sig.	Date	Chkd	Sig.	Date	Appr	Sig.	Date

Rev.	Description	Drwn	Sig.	Date	Chkd	Sig.	Date	Appr	Sig.	Date

North Point



Based upon the Ordnance Survey mapping with the permission of the Controller of Her Majesty's Stationery Office. © Crown copyright. Unauthorised reproduction infringes Crown copyright and may lead to prosecution or civil proceedings. Surrey County Council LA 078873 1996.

Drawn by	CAH	Sig.	CAH	Date	02.21
Checked by	RH	Sig.	RH	Date	02.21
Approved by	DC	Sig.	DC	Date	02.21

Project

**SURREY HEATH DPE
RURAL AREA**

Drawing

**WEST END
WAITING RESTRICTIONS**

SHEET OF




Project No.
3282SYH

Contract No.

Drawing No.
0282/13102

Rev.
-

Classification
PROPOSED

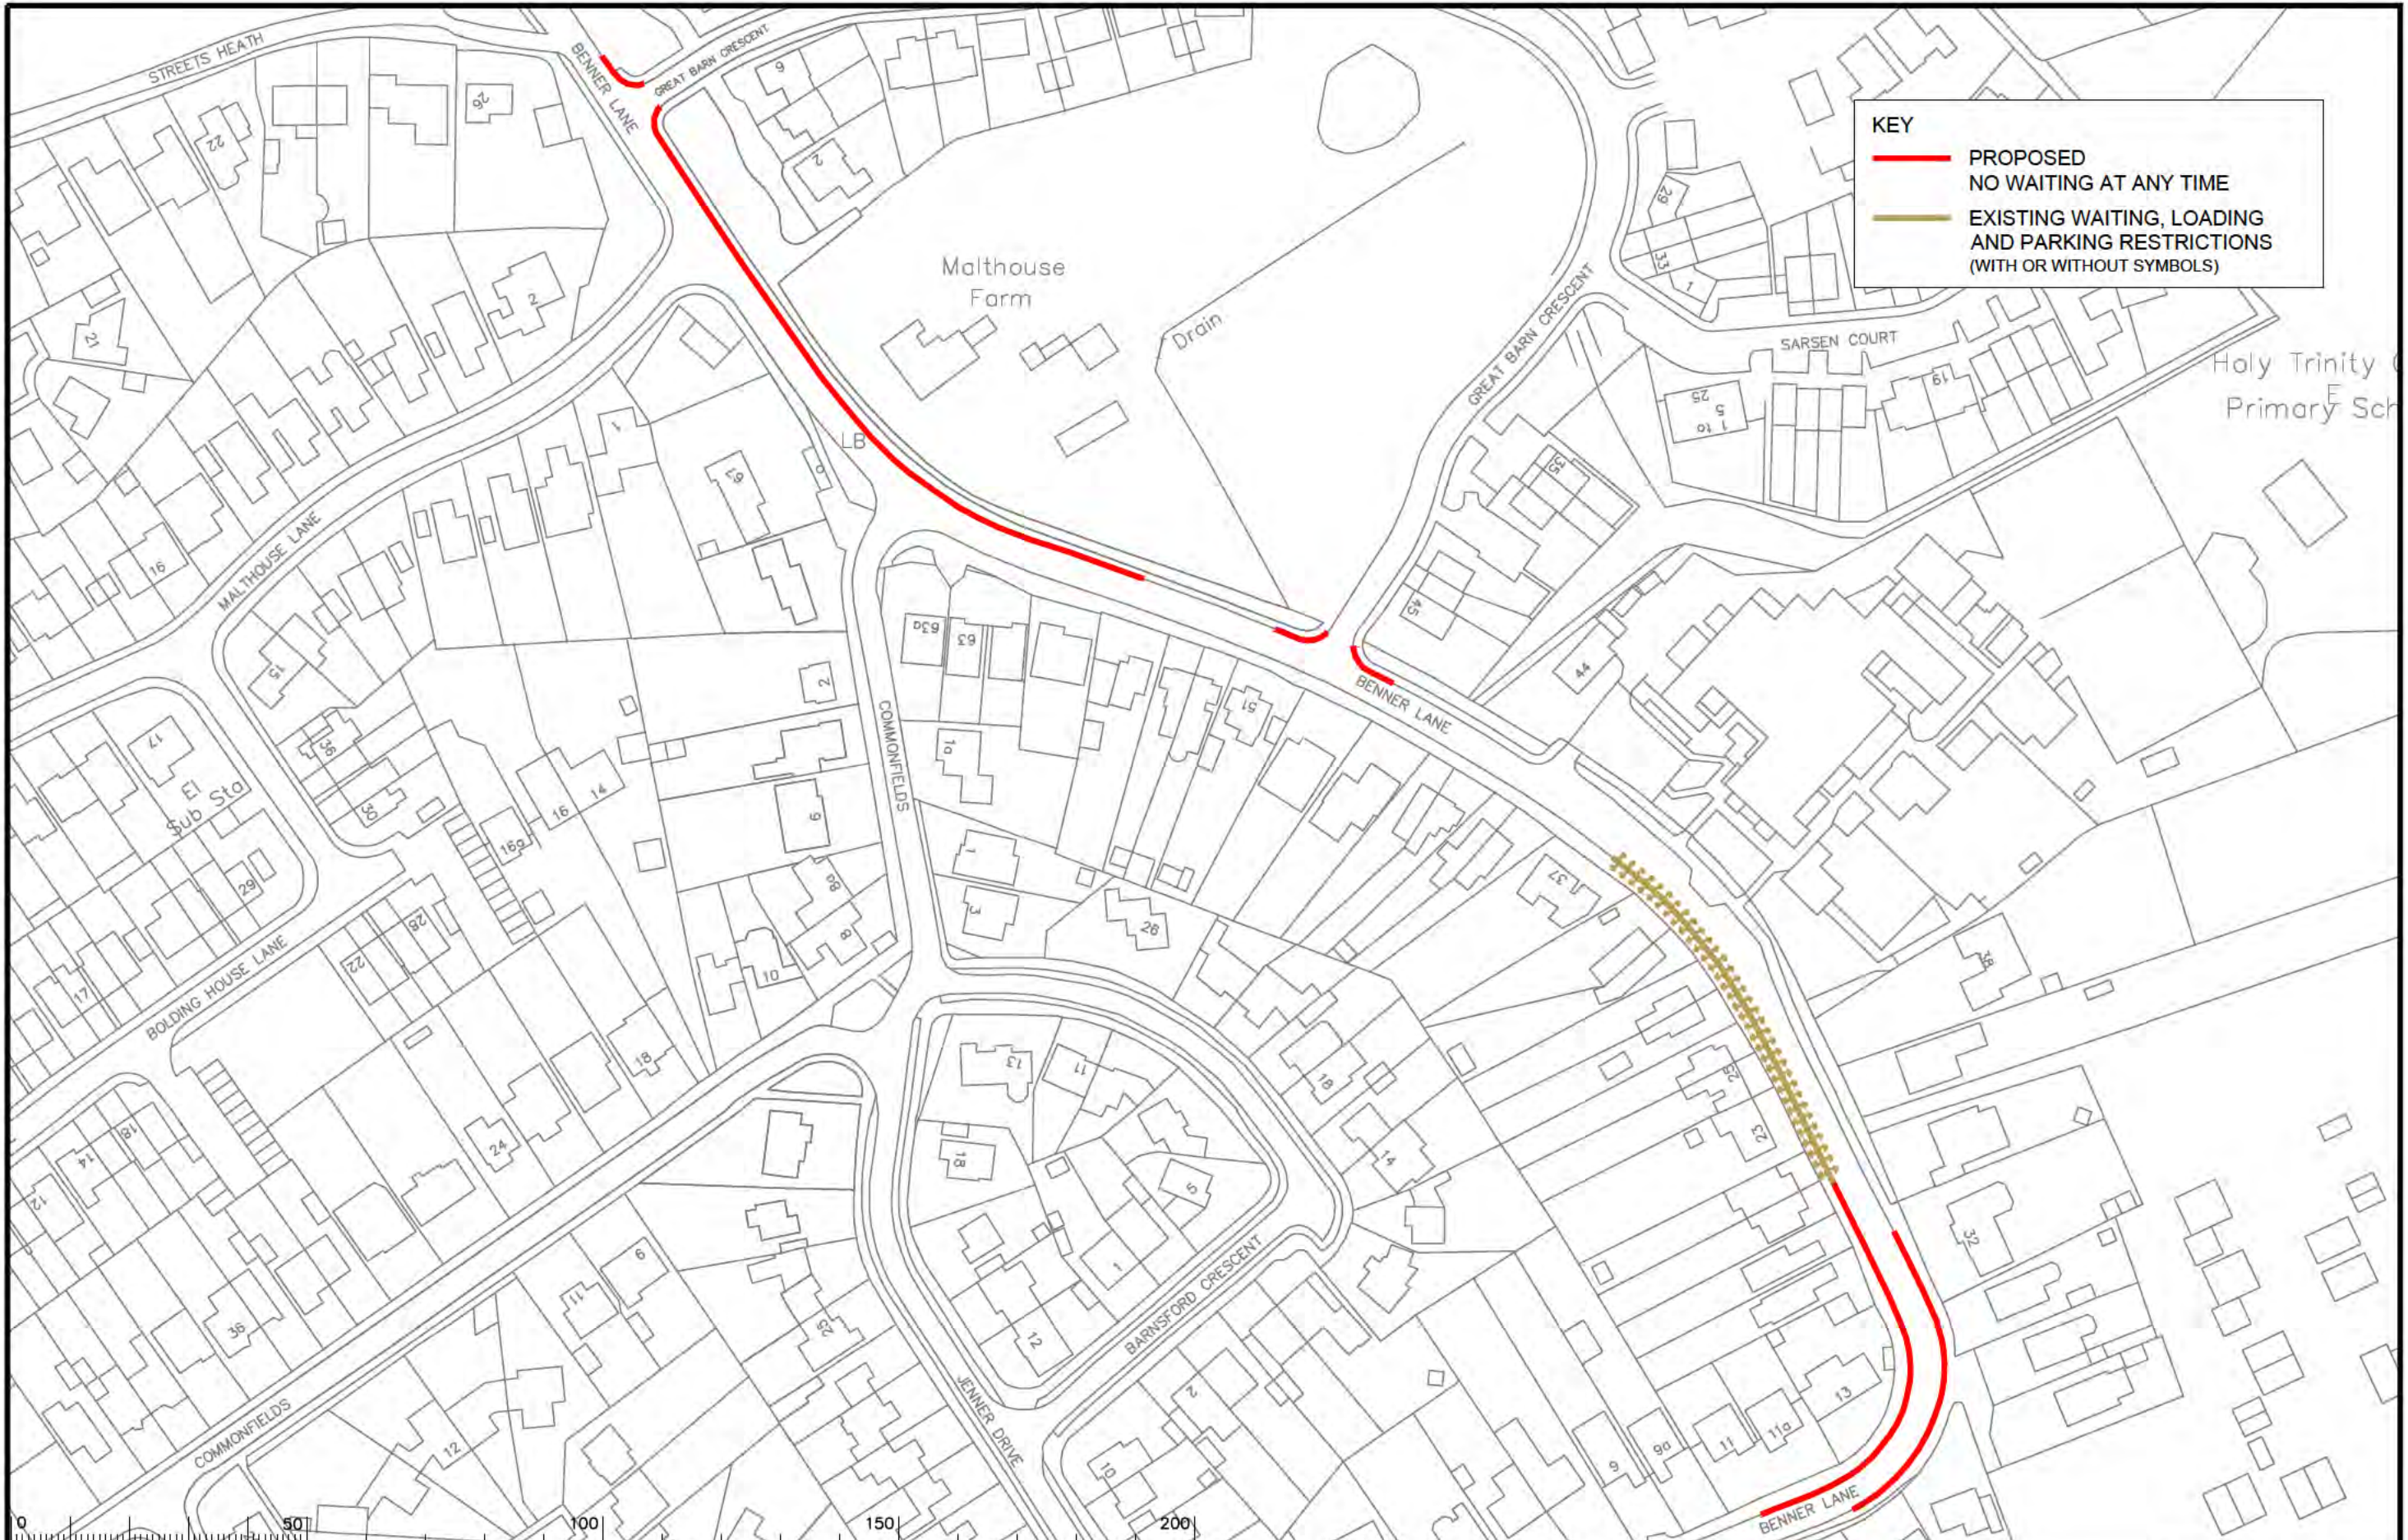

KEY

- PROPOSED NO WAITING AT ANY TIME
- - - EXISTING WAITING, LOADING AND PARKING RESTRICTIONS (WITH OR WITHOUT SYMBOLS)

Notes

Rev.	Description	Drwn	Sig.	Date	Chkd	Sig.	Date	Appr	Sig.	Date
A	RESTRICTIONS AMENDED	CAH	CAH	02.21	JAR	JAR	02.21	DC	DC	02.21

North Point

Based upon the Ordnance Survey mapping with the permission of the Controller of Her Majesty's Stationery Office. © Crown copyright. Unauthorised reproduction infringes Crown copyright and may lead to prosecution or civil proceedings. Surrey County Council LA 078272 1998.

Drawn by: CAH, Sig. CAH, Date 10.17
 Checked by: RH, Sig. RH, Date 10.17
 Approved by: DC, Sig. DC, Date 10.17

Project: SURREY HEATH DPE RURAL AREA

Drawing: WEST END WAITING RESTRICTIONS

SHEET OF

Project No. 3282SYH
 Contract Sheet No. 3282/1314
 Rev. A
 Classification: PROPOSED