



KEY

Revoke 8.30am - 6pm
30min no return 1 hour.

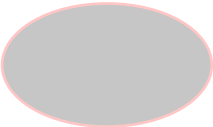

Revoked space to be Area
10 permit holders

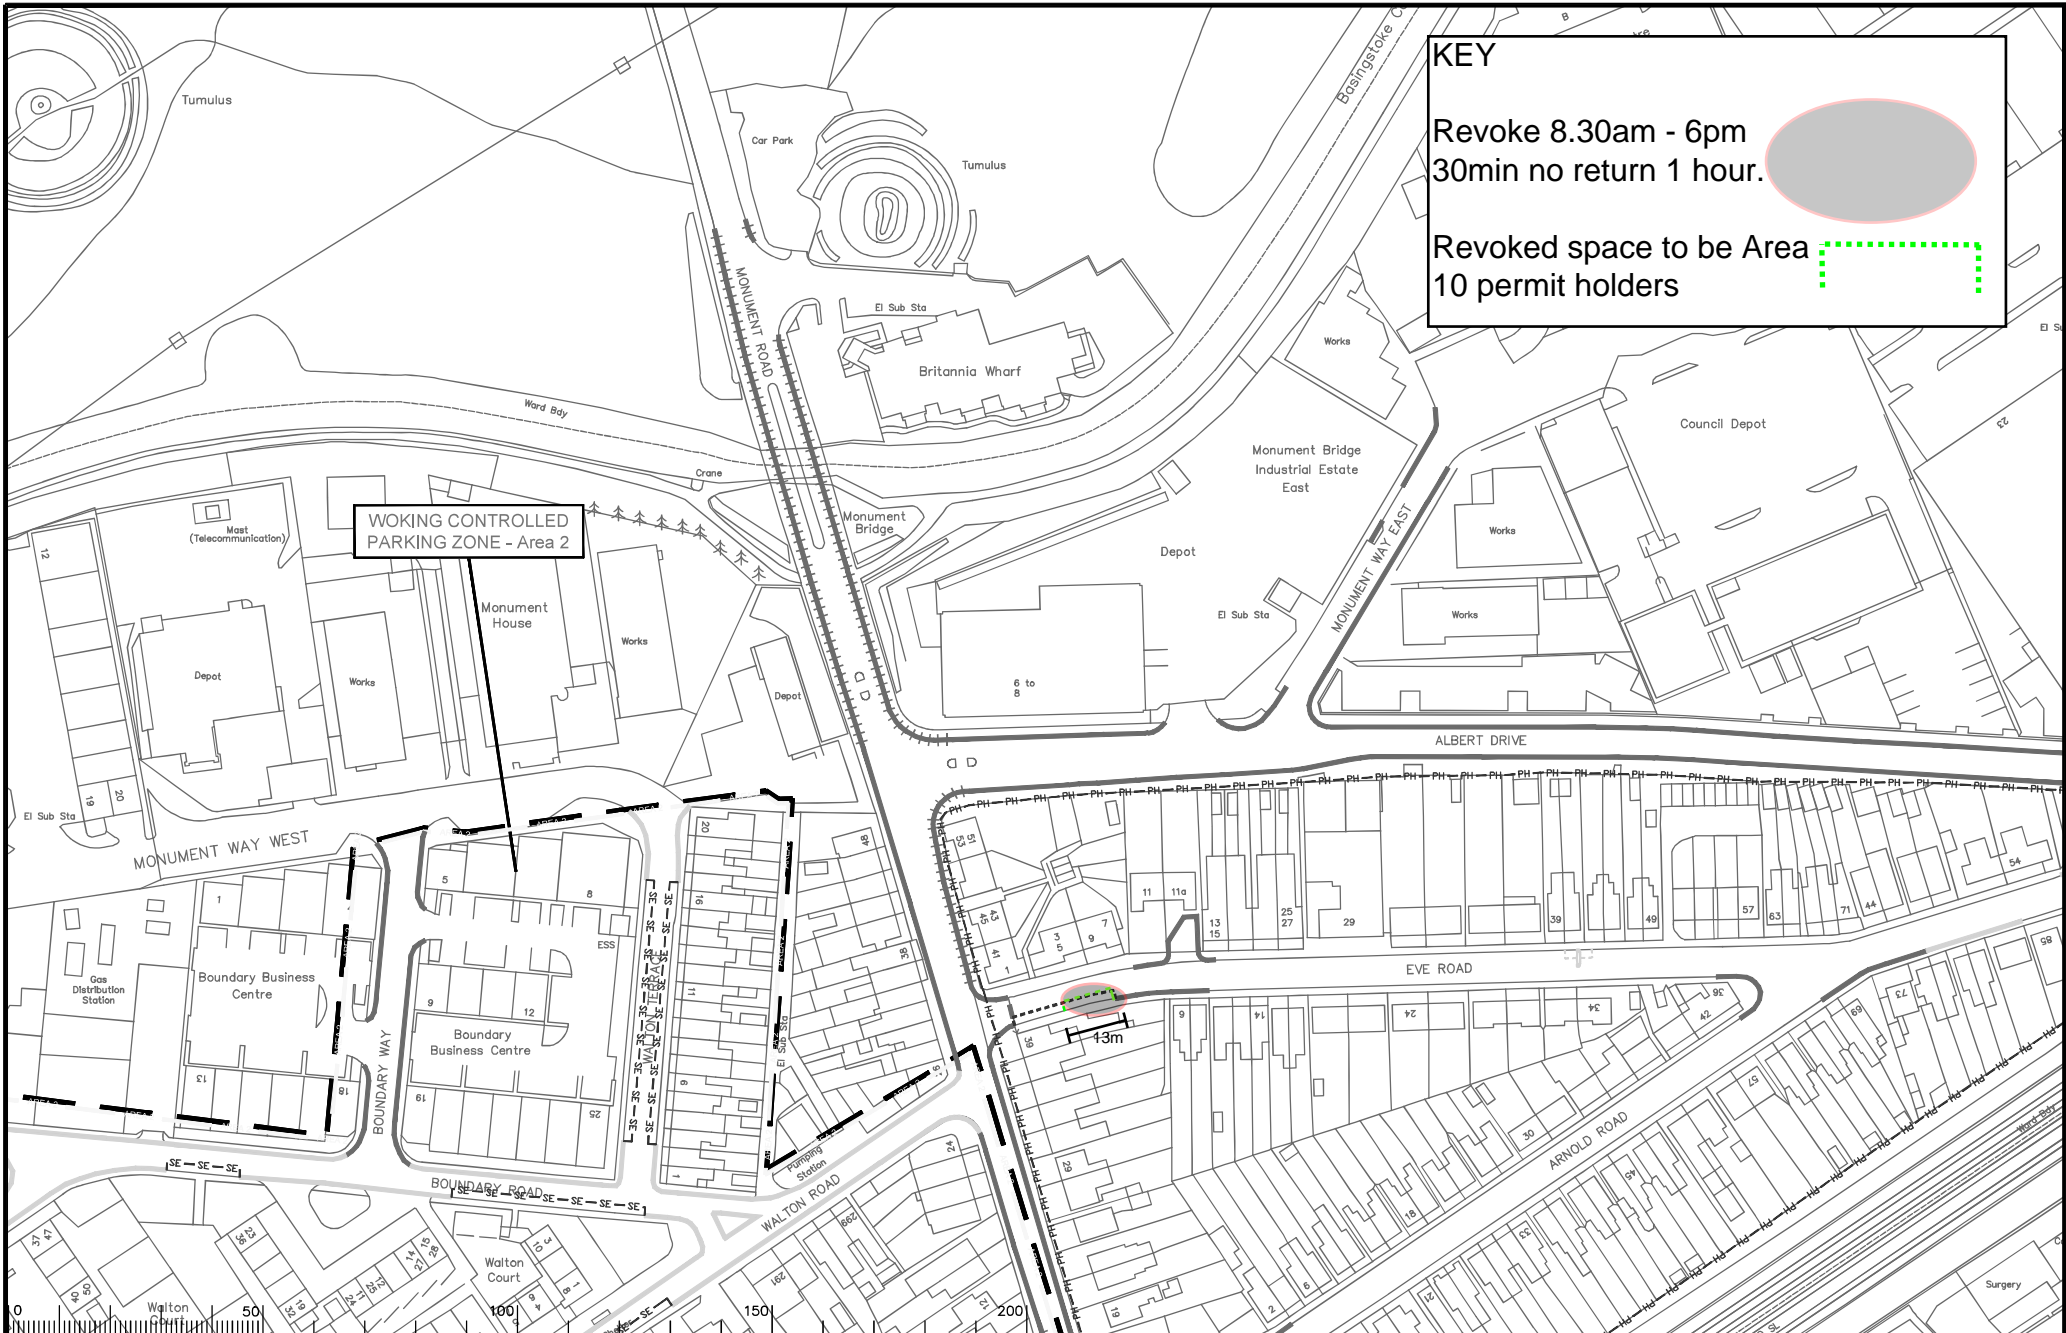

**WORKING CONTROLLED
PARKING ZONE - Area 2**

Drawing: WN 01

Rev.	Description	Drwn	Slg.	Date	Chkd	Slg.	Date	Appr	Slg.	Date
A	RESTRICTIONS AMENDED	CAH	CAH	08.18	PW	PW	08.19	DC	DC	08.18
B	RESTRICTIONS AMENDED	CAH	CAH	12.20	PW	PW	12.20	DC	DC	12.20

Checked by	Slg.	Date	Checked by	Slg.	Date
CAH	CAH	05/19	CAH	CAH	05/19
PW	PW	05/19	PW	PW	05/19
RH	RH	05/19	RH	RH	05/19

Project: **WOKING DPE
WOKING**

Implemented Traffic Orders

Project No. 3282/WOK

Contract No. 20067


Drawing No. B


Classification AS MADE




S:\Project-current\3282\WOK\CAD-Drawings\19 AS MADE\2021 as made\Woking North\3282-20067_B.dwg Scale 1:1250

Key

Install 6.6m disabled bay without time limit 

Revoke existing SE Bay restriction and 1.9 metres of single yellow line 

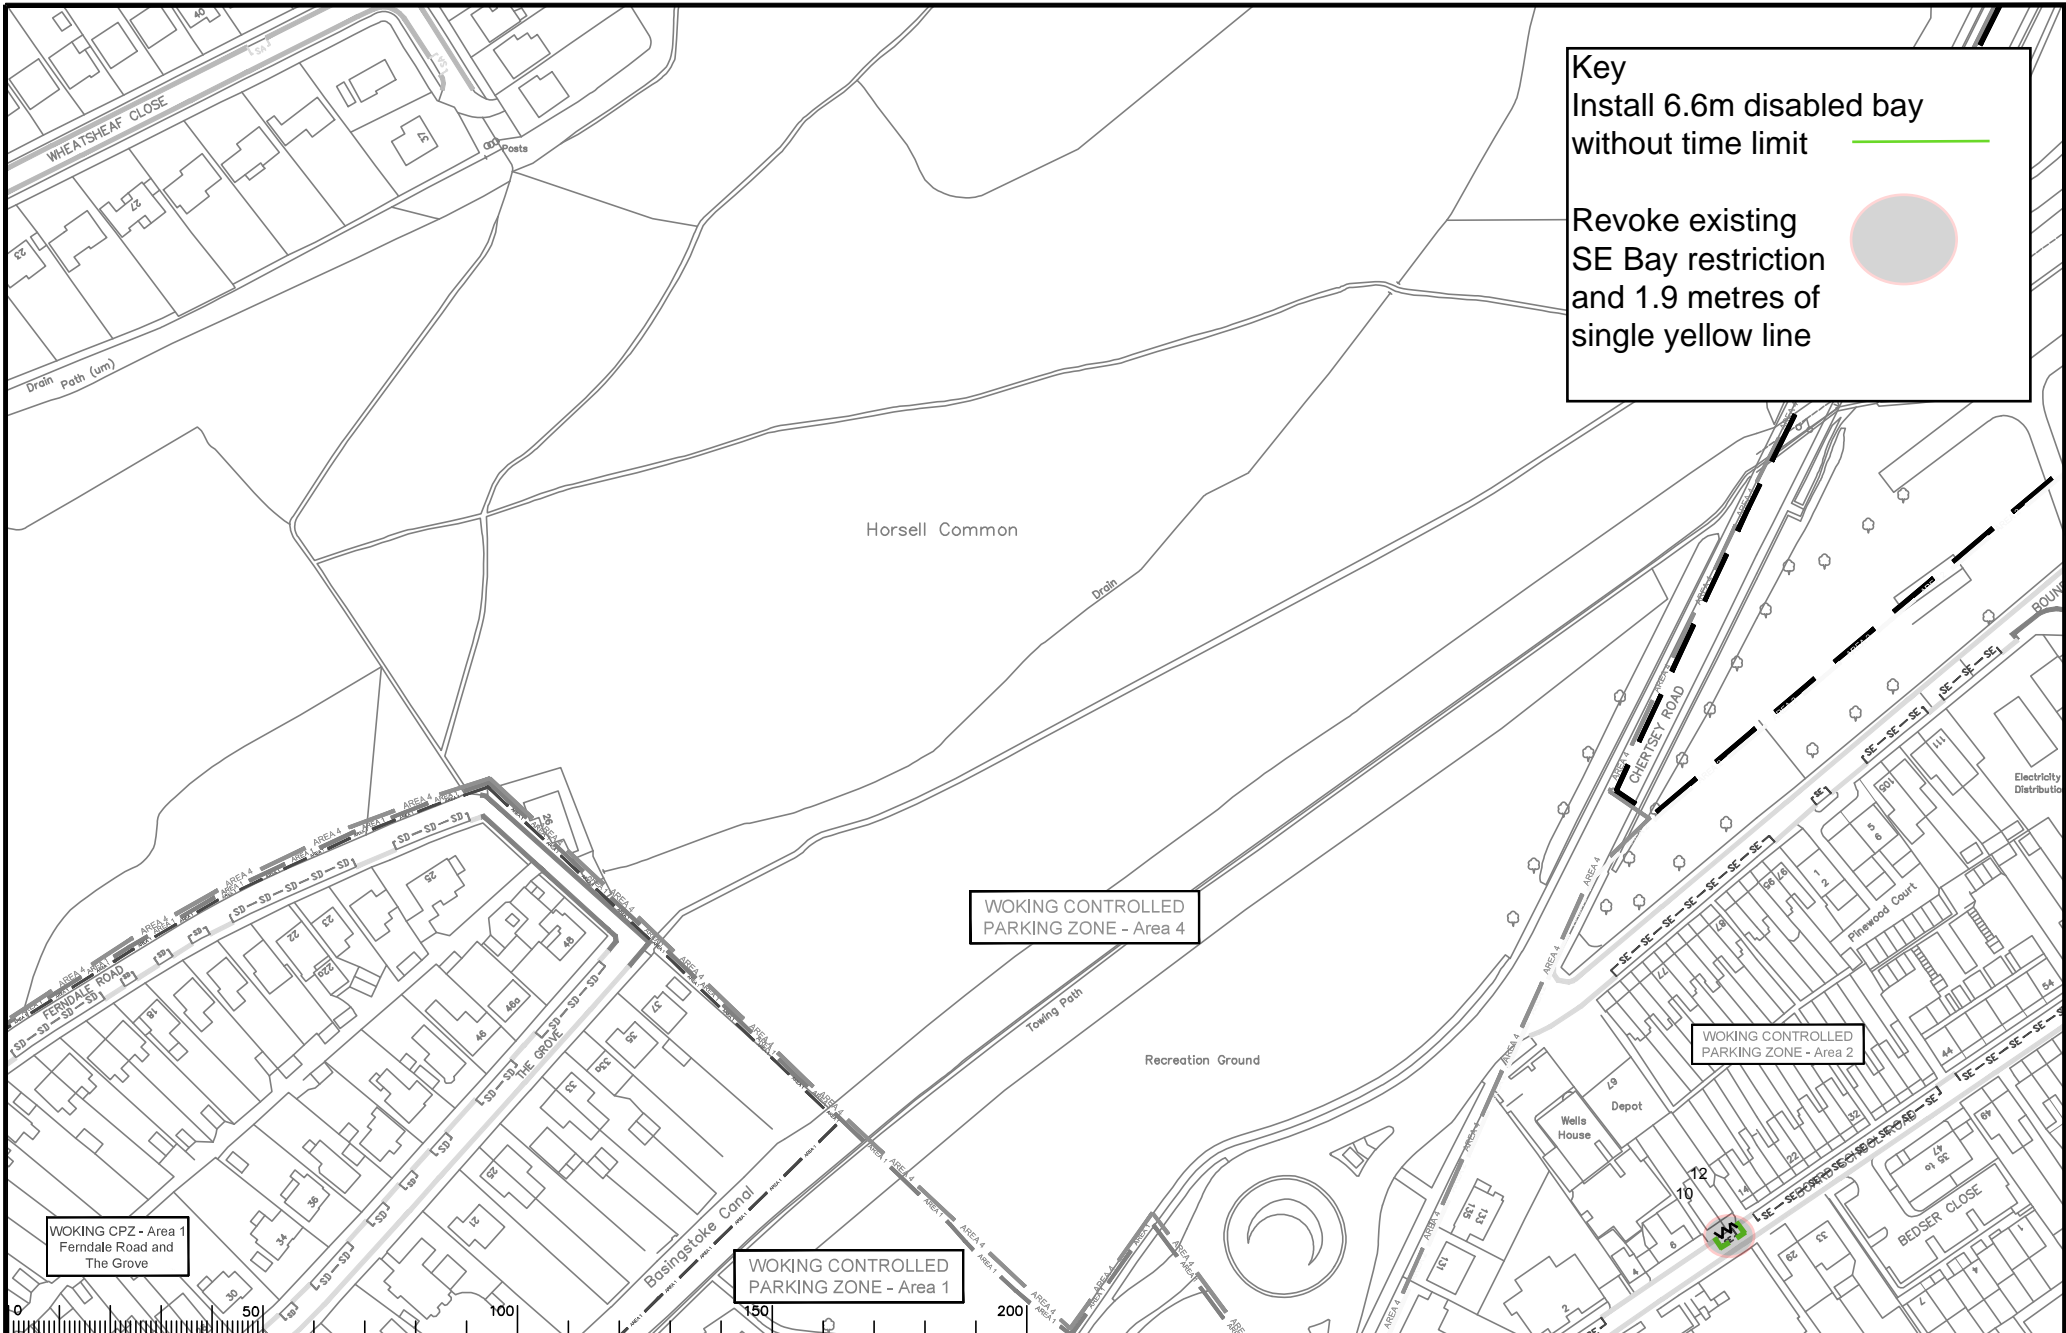

WOKING CPZ - Area 1
Ferndale Road and
The Grove

WOKING CONTROLLED
PARKING ZONE - Area 4

WOKING CONTROLLED
PARKING ZONE - Area 2

WOKING CONTROLLED
PARKING ZONE - Area 1

Drawing: WN 03

Rev.	Description	Drawn	Slg.	Date	Chkd	Slg.	Date	Appr.	Slg.	Date
A	RESTRICTION TIMES AMENDED	CAH	CAH	16.20	PW	PW	16.20	DC	DC	18.20

Drawn by	CAH	Slg.	CAH	Date	05/19
Checked by	PW	Slg.	PW	Date	05/19
Approved by	RH	Slg.	RH	Date	05/19

Project
**WOKING DPE
WOKING
IMPLEMENTED TRAFFIC ORDERS**




Project No.
3282/WOK

Contract
No.

Drawing No.
20070

Rev.
A

Classification
AS MADE

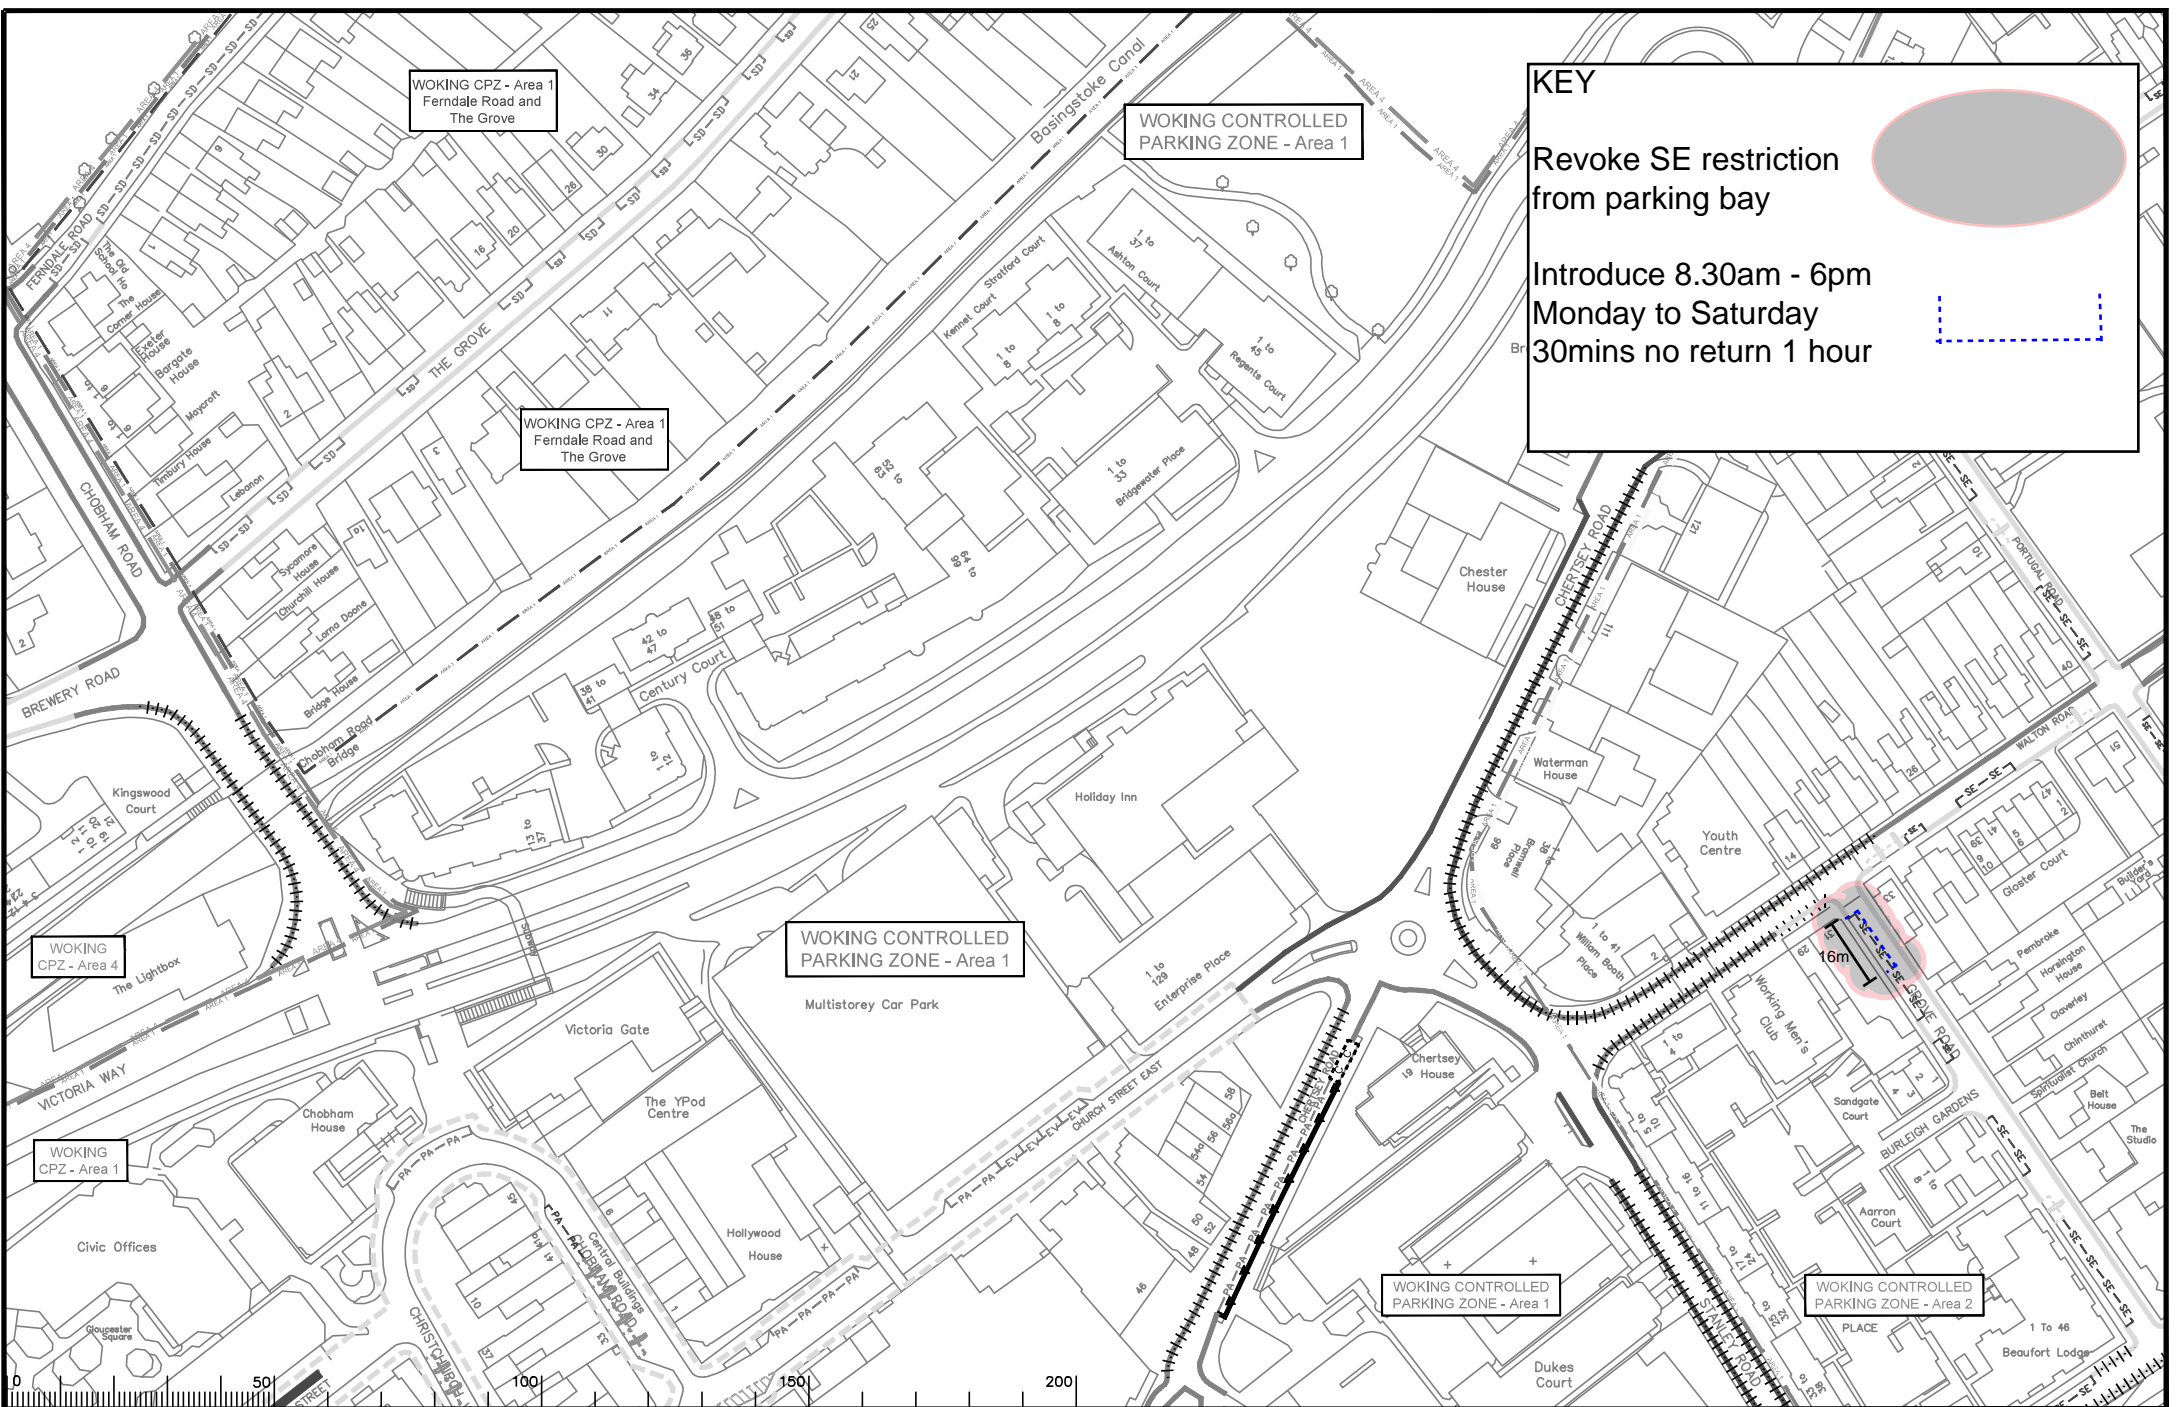

KEY

Revoke SE restriction from parking bay

Introduce 8.30am - 6pm Monday to Saturday 30mins no return 1 hour

Drawing: WN 02

Rev.	Description	Drwn	Sig.	Date	Chkd	Pw	Date	Appr	Sig.	Date
A	RESTRICTIONS AMENDED	CAH	CAH	08.19	PW	PW	08.19	DC	DC	08.19
B	RESTRICTIONS TIMES AMENDED	CAH	CAH	10.20	PW	PW	10.20	DC	DC	10.20
C	ELECTRIC VEHICLES RESTRICTIONS ADDED	CAH	CAH	11.20	PW	PW	11.20	DC	DC	11.20
D	RESTRICTIONS AMENDED	RB	RB	08.22	PW	PW	08.22	DC	DC	08.22

Created by	Sig.	Date
CAH	CAH	05/19
PW	PW	05/19
RH	RH	05/19

Project: WOKING DPE WOKING

Drawing: IMPLEMENTED TRAFFIC ORDERS

Scale: 1:250

SURREY COUNTY COUNCIL

Project No. 3282/WOK

Contract Sheet No. 20075

Rev. D

AS MADE

