

KEY
 No Waiting At Any Time

Drawing: TB 07

Rev.	Description	Drwn	Sig.	Date	Chkd	Sig.	Date	Appr	Sig.	Date
A	RESTRICTIONS AMENDED	RB	RB	08.22	PW	PW	08.22	DC	DC	08.22

Checked by	Sig.	Date
CAH	CAH	05/19
PW	PW	05/19
Approved by	RH	05/19

BYFLEET DPE
 WOKING
 IMPLEMENTED TRAFFIC ORDERS

SURREY COUNTY COUNCIL


Project No: 3282WOK
 Drawing No: 20008
 Rev: A
 AS MADE

Scale 1:250

SHEET OF

KEY

No Waiting At
Any Time

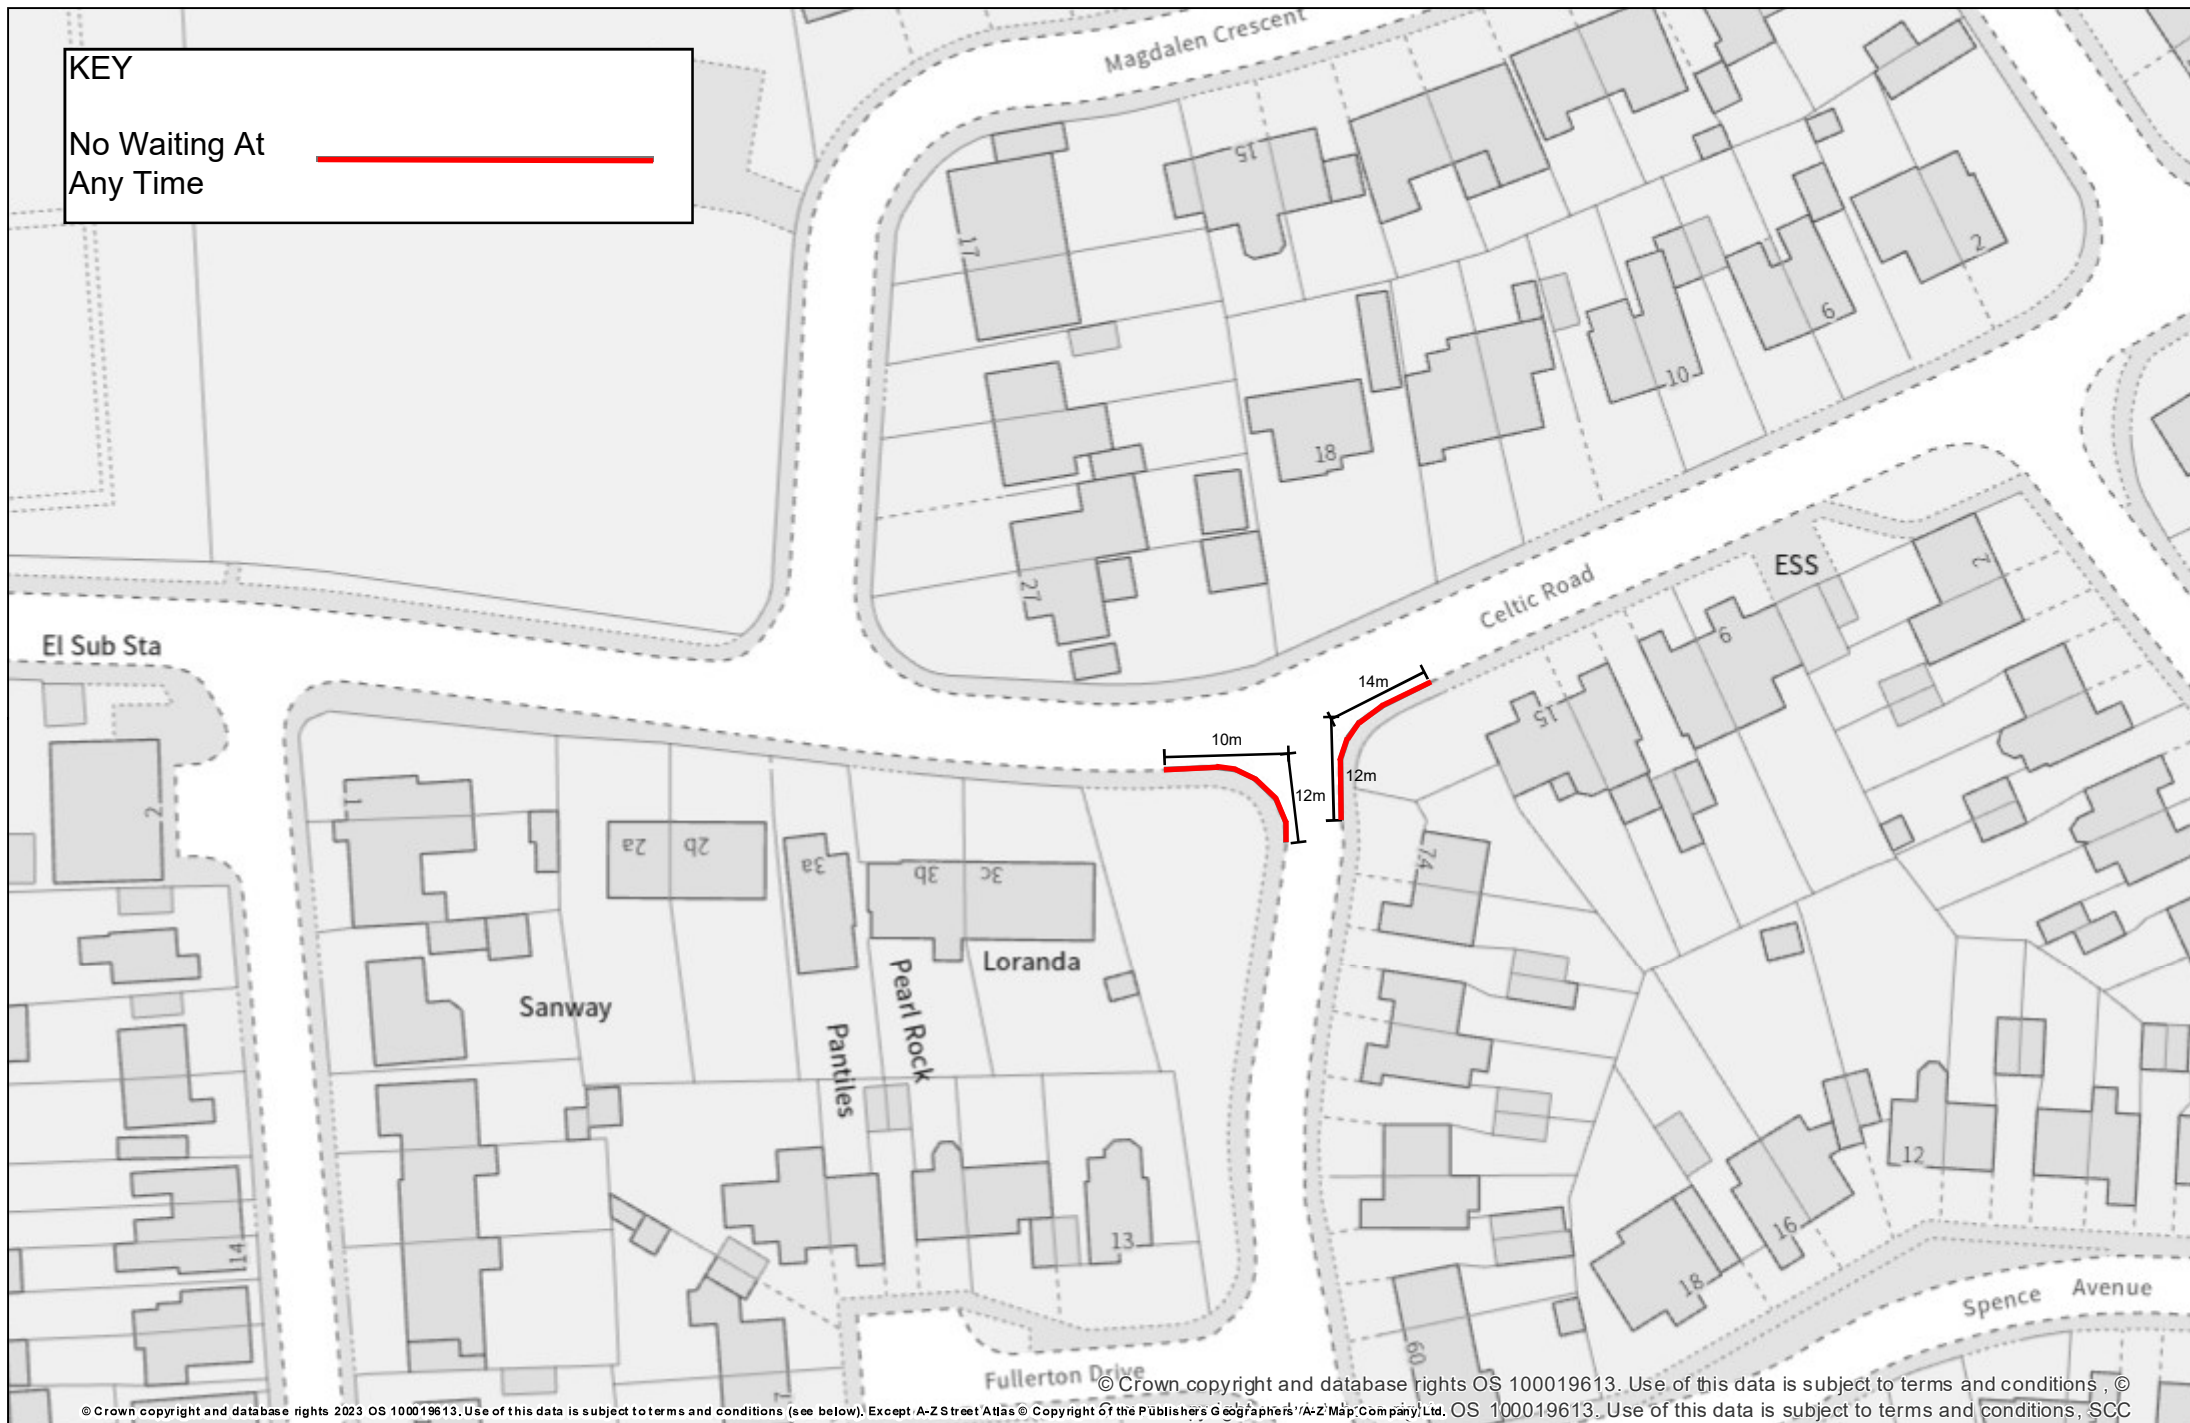

© Crown copyright and database rights 2023 OS 100019613. Use of this data is subject to terms and conditions (see below). Except A-Z Street Atlas © Copyright of the Publishers Geographers 'A-Z' Map Company Ltd. OS 100019613. Use of this data is subject to terms and conditions, SCC



Drawing: TB 05

Printed By: Double-click to edit
Printed On:
Project No:
Scale: 1:827 Original Size A4

Fullerton Road junction with Celtic Road

