


AG45



**KEY**  
 — Introduce No Waiting At Any Time  
 — Double Yellow Lines

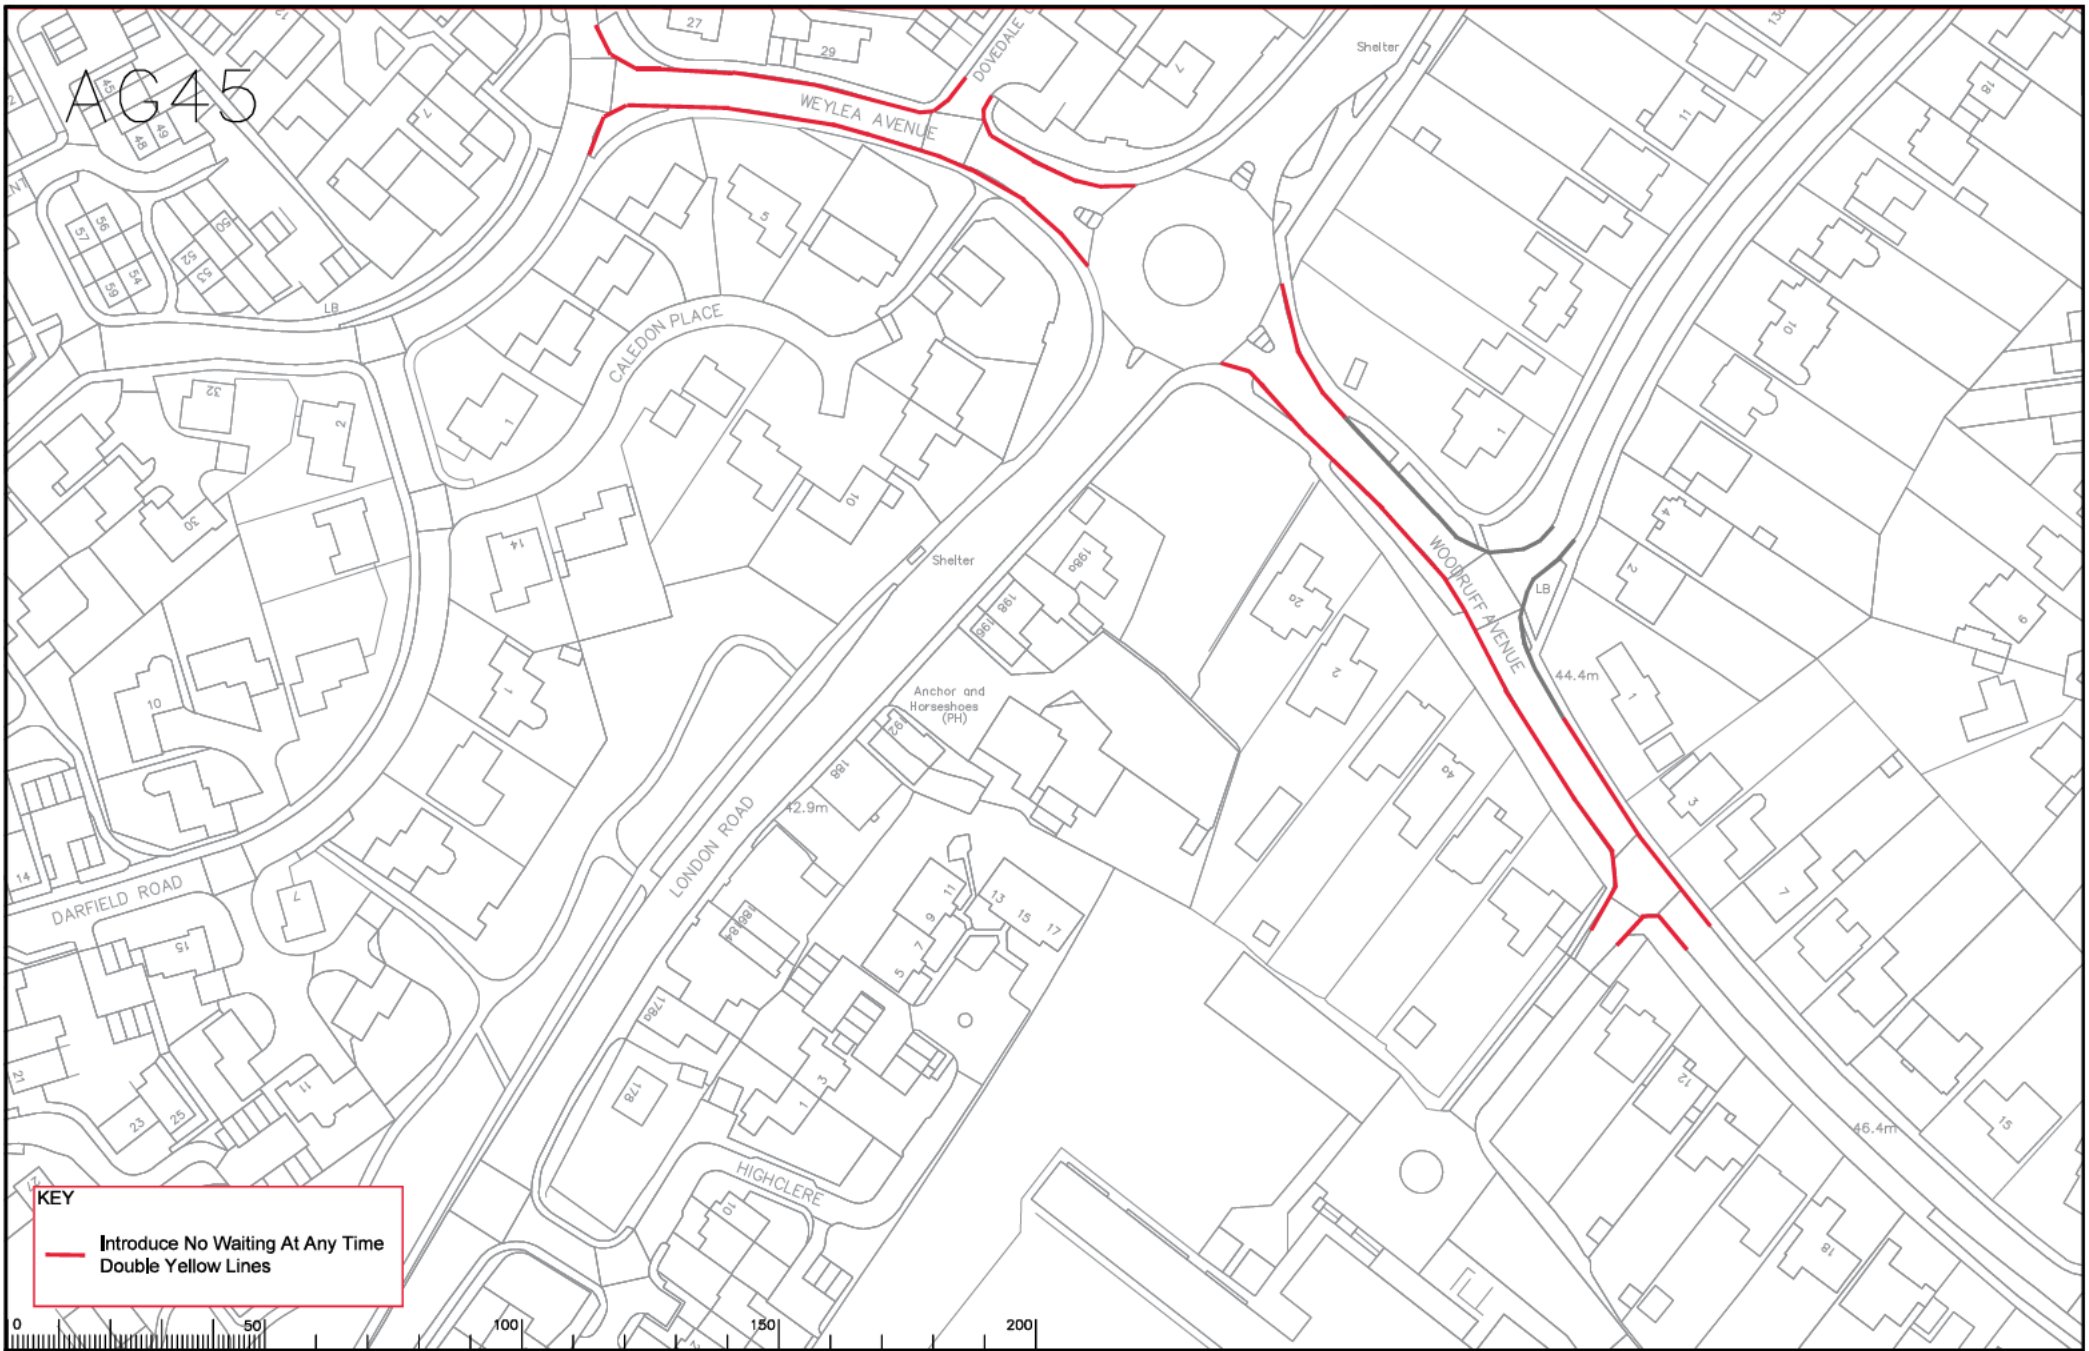

Drawing 28 - Wylea Avenue / Woodruff Avenue

| Rev. | Description | Drawn | Sig. | Date | Chkd | Sig. | Date | Appr | Sig. | Date |
|------|-------------|-------|------|------|------|------|------|------|------|------|
|      |             |       |      |      |      |      |      |      |      |      |
|      |             |       |      |      |      |      |      |      |      |      |
Based upon the Ordnance Survey map with the permission of the Controller of Her Majesty's Stationery Office. All Crown copyright. Unauthorised use to promote or advertise any business is prohibited. Ordnance Survey is not responsible for any errors or omissions. © Crown Copyright 1996.

|             |     |    |       |
|-------------|-----|----|-------|
| Drawn by    | RB  | RB | 03.23 |
| Checked by  | RH  | RH | 03.23 |
| Approved by | ASH | DC | 03.23 |

Project: GUILDFORD DPE BURPHAM  
 Drawing: IMPLEMENTED TRAFFIC ORDERS  
 SHEET OF




Project No. 3282/GUI  
 Drawing No. AG45  
 Revision: -  
 Classification: AS MADE

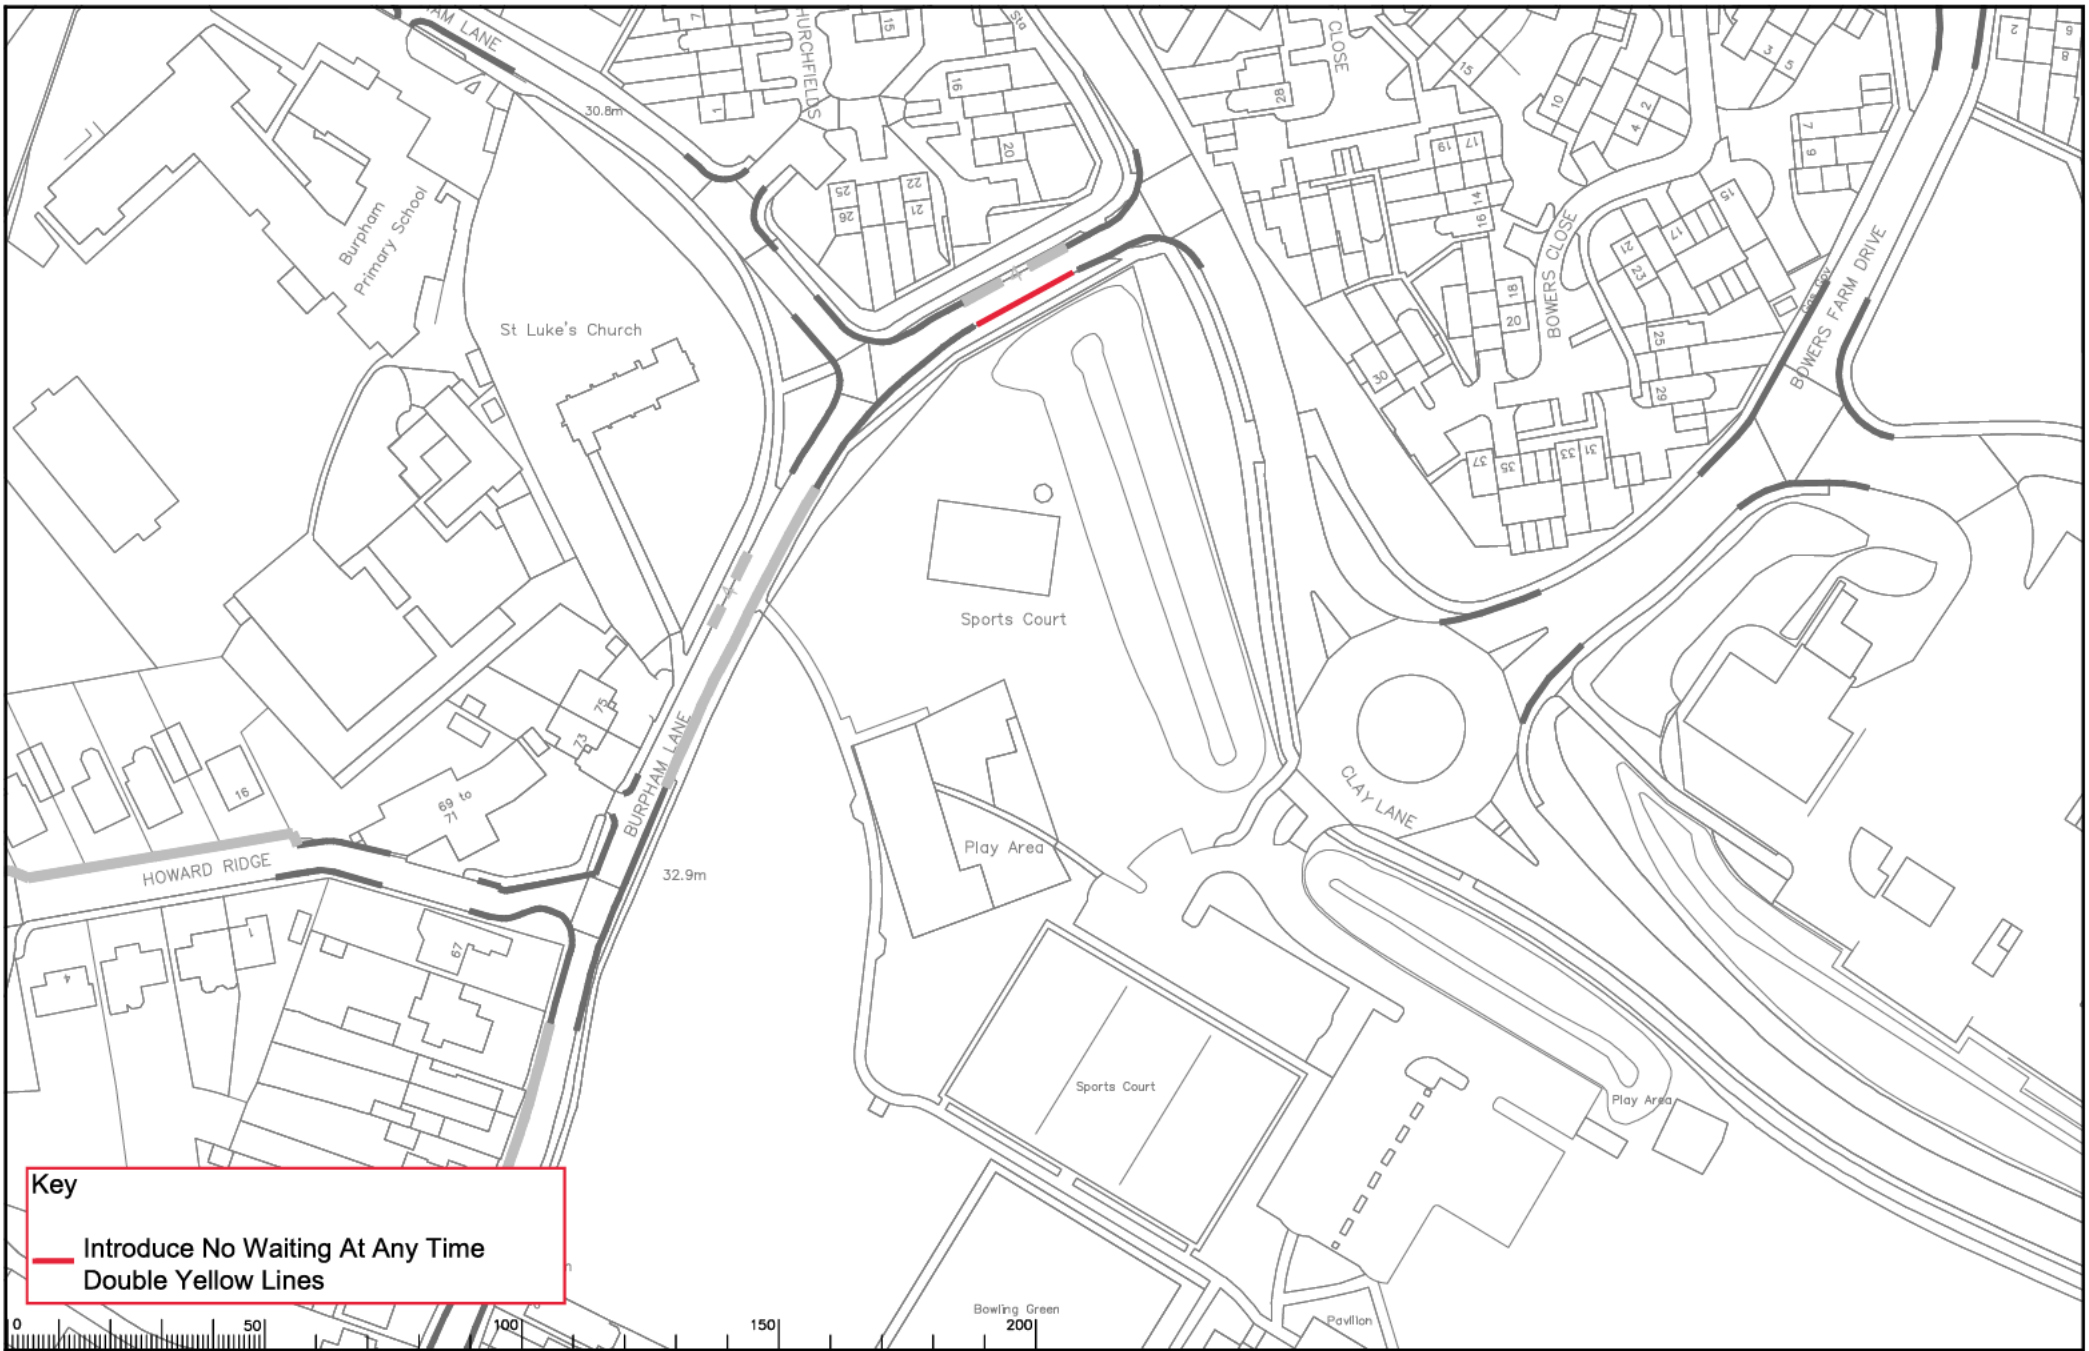

**Key**

— Introduce No Waiting At Any Time

— Double Yellow Lines

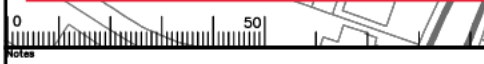

**Drawing 29 - Burpham Lane**

| Rev. | Description | Drawn | Sig. | Date | Chkd | Sig. | Date | Appr | Sig. | Date |
|------|-------------|-------|------|------|------|------|------|------|------|------|
|      |             |       |      |      |      |      |      |      |      |      |
|      |             |       |      |      |      |      |      |      |      |      |
|      |             |       |      |      |      |      |      |      |      |      |
|      |             |       |      |      |      |      |      |      |      |      |

| North Point |     |      |       |
|-------------|-----|------|-------|
| Drawn by    | RB  | Date | 03.23 |
| Checked by  | RH  | Date | 03.23 |
| Approved by | ASH | Date | 03.23 |

Project: GUILDFORD DPE  
GUILDFORD EAST

Drawing: IMPLEMENTED TRAFFIC ORDERS

Scale: 1:1250

SHEET OF

Project No. 3282/GUI


Contract Sheet



Drawing No. AG42


Rev. -

Classification

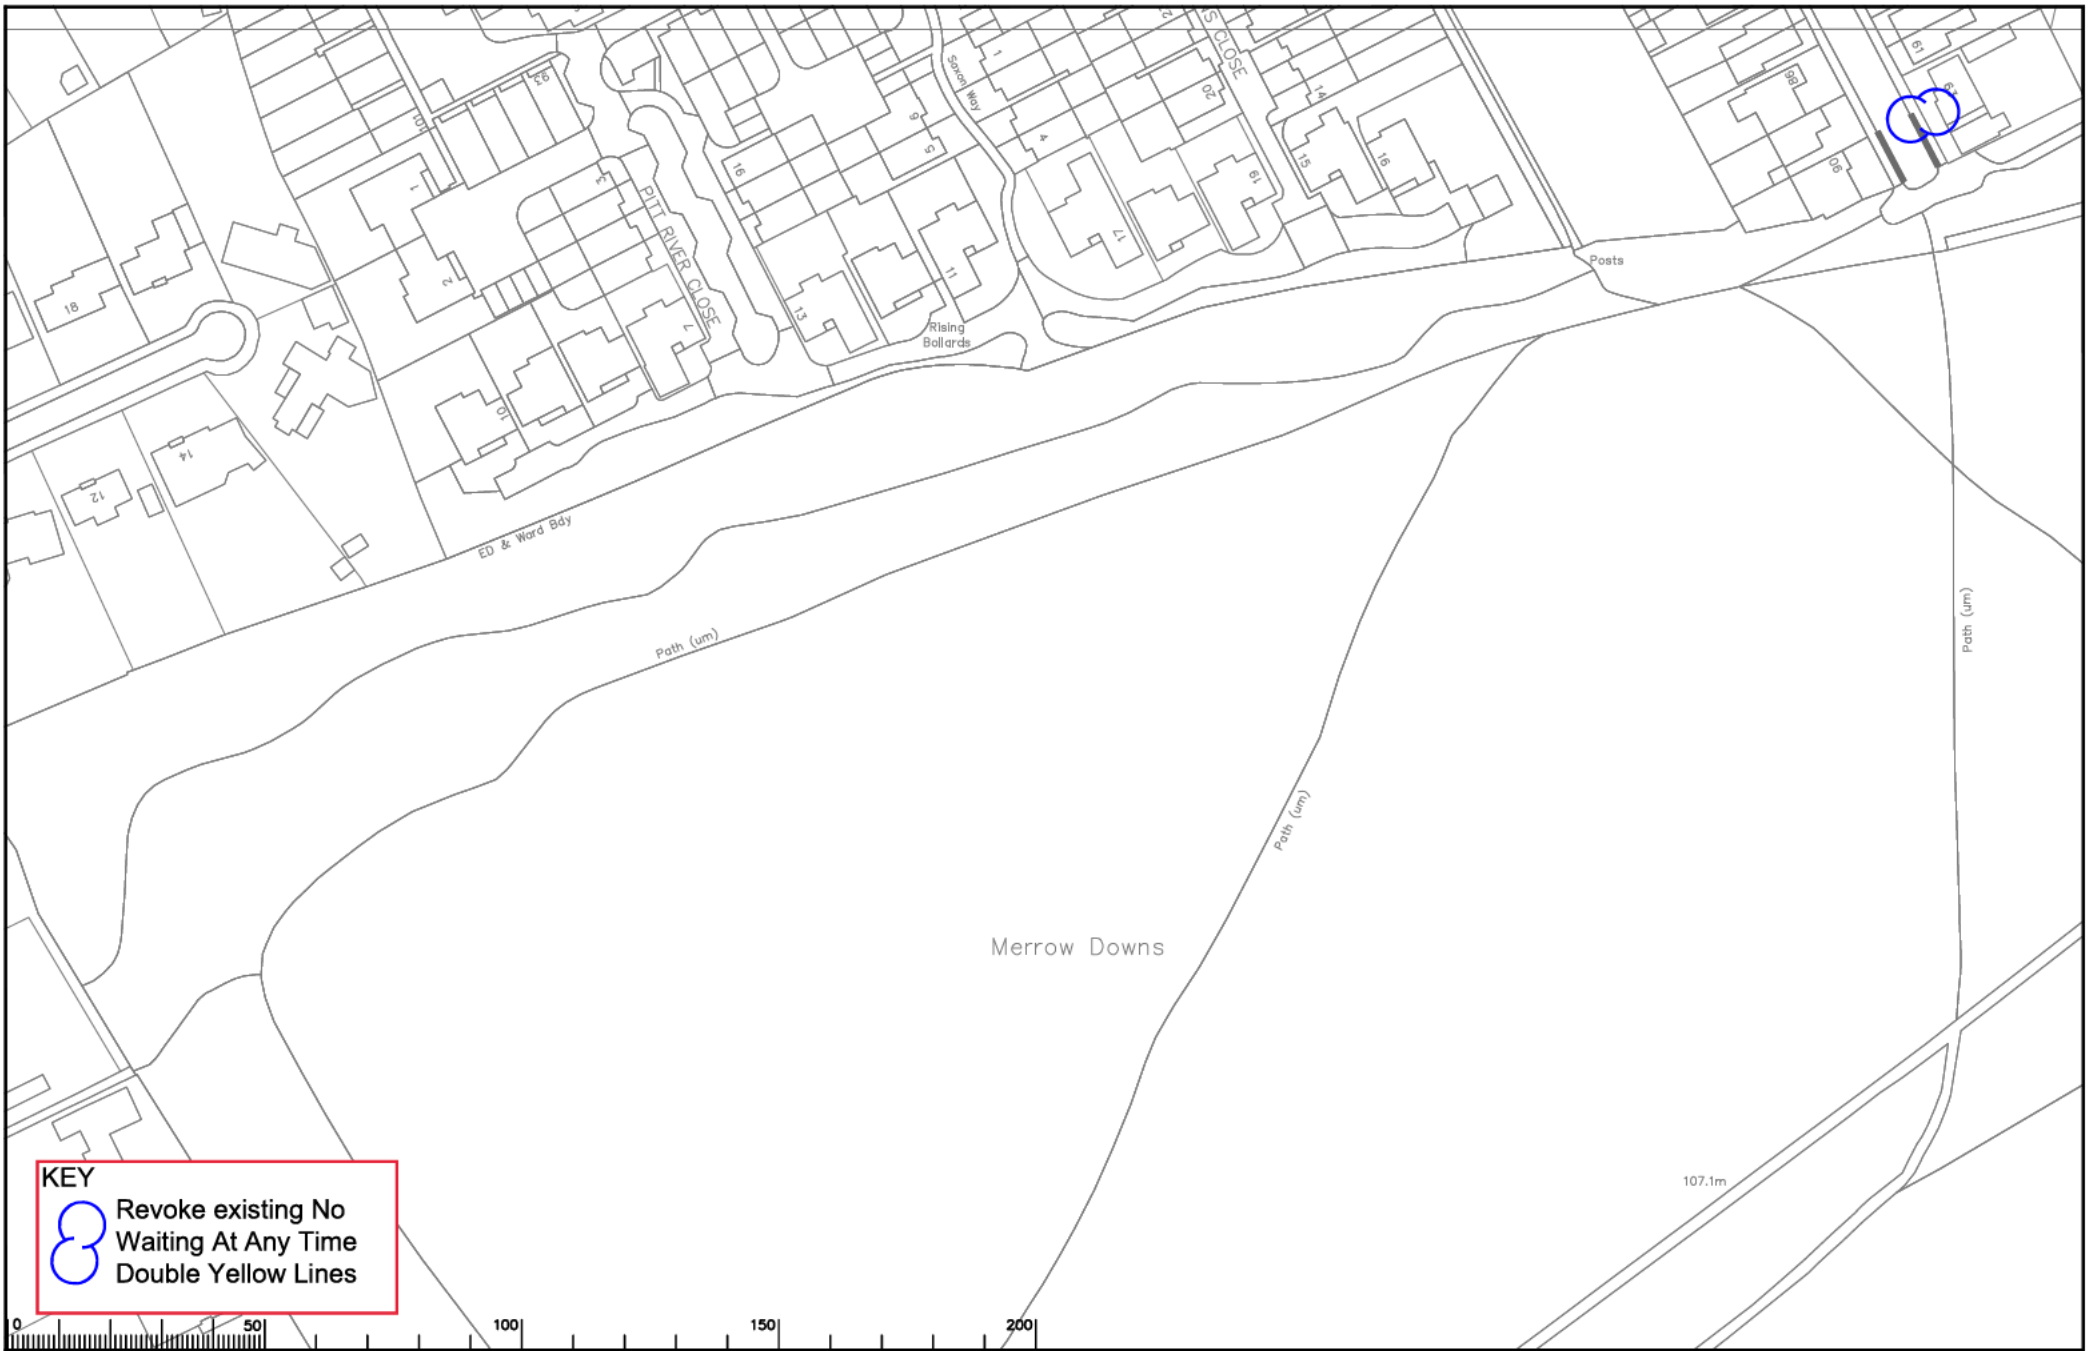AS MADE



**KEY**  
 Revoke existing No Waiting At Any Time  
 Double Yellow Lines

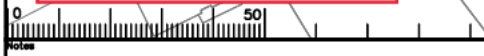


Drawing 30 - Down Road

| Rev. | Description | Drawn | Slg. | Date | Chkd | Slg. | Date | Appr. | Slg. | Date |
|------|-------------|-------|------|------|------|------|------|-------|------|------|
|      |             |       |      |      |      |      |      |       |      |      |
|      |             |       |      |      |      |      |      |       |      |      |
|          |      |      |            |      |      |             |      |      |
|----------|------|------|------------|------|------|-------------|------|------|
| Drawn by | Slg. | Date | Checked by | Slg. | Date | Approved by | Slg. | Date |
|          |      |      |            |      |      |             |      |      |
|          |      |      |            |      |      |             |      |      |
|          |      |      |            |      |      |             |      |      |



Project No. 3282/GUI  
 Guildford DPE  
 Guildford  
 IMPLEMENTED TRAFFIC ORDERS  
 SHEET OF



Project No. 3282/GUI  
 Drawing No. AH52  
 Revision -  
 AS MADE