

Key:

- No waiting at any time
- Existing restrictions (may include symbols)

<table border="1" style="width: 100%; border-collapse: collapse;"> <thead> <tr> <th>Rev</th> <th>Description</th> <th>Drawn</th> <th>Stg.</th> <th>Date</th> <th>Check</th> <th>Stg.</th> <th>Date</th> <th>Appr.</th> <th>Stg.</th> <th>Date</th> </tr> </thead> <tbody> <tr><td> </td><td> </td><td> </td><td> </td><td> </td><td> </td><td> </td><td> </td><td> </td><td> </td><td> </td></tr> <tr><td> </td><td> </td><td> </td><td> </td><td> </td><td> </td><td> </td><td> </td><td> </td><td> </td><td> </td></tr> <tr><td> </td><td> </td><td> </td><td> </td><td> </td><td> </td><td> </td><td> </td><td> </td><td> </td><td> </td></tr> </tbody> </table>	Rev	Description	Drawn	Stg.	Date	Check	Stg.	Date	Appr.	Stg.	Date																																			<p>These plans have been prepared by the Contractor of the Mole Valley Highway Authority. It is the responsibility of the Contractor to ensure that the plans are correct and that they comply with the relevant legislation. The Contractor shall be responsible for any errors or omissions on these plans.</p> <p>Drawn by: SDC Checked by: RH Approved by: SDC Date: 11/23</p>	<p>Mole Valley Parking Review 2024</p> <p>Proposed Waiting Restrictions - Ashted Links Road / Woodfield Road</p>	<p>SURREY County Council Surrey Highway</p>	<p>Project No.:</p> <p>Sheet No. 01 of 01</p> <p>Scale: APP</p>
Rev	Description	Drawn	Stg.	Date	Check	Stg.	Date	Appr.	Stg.	Date																																							






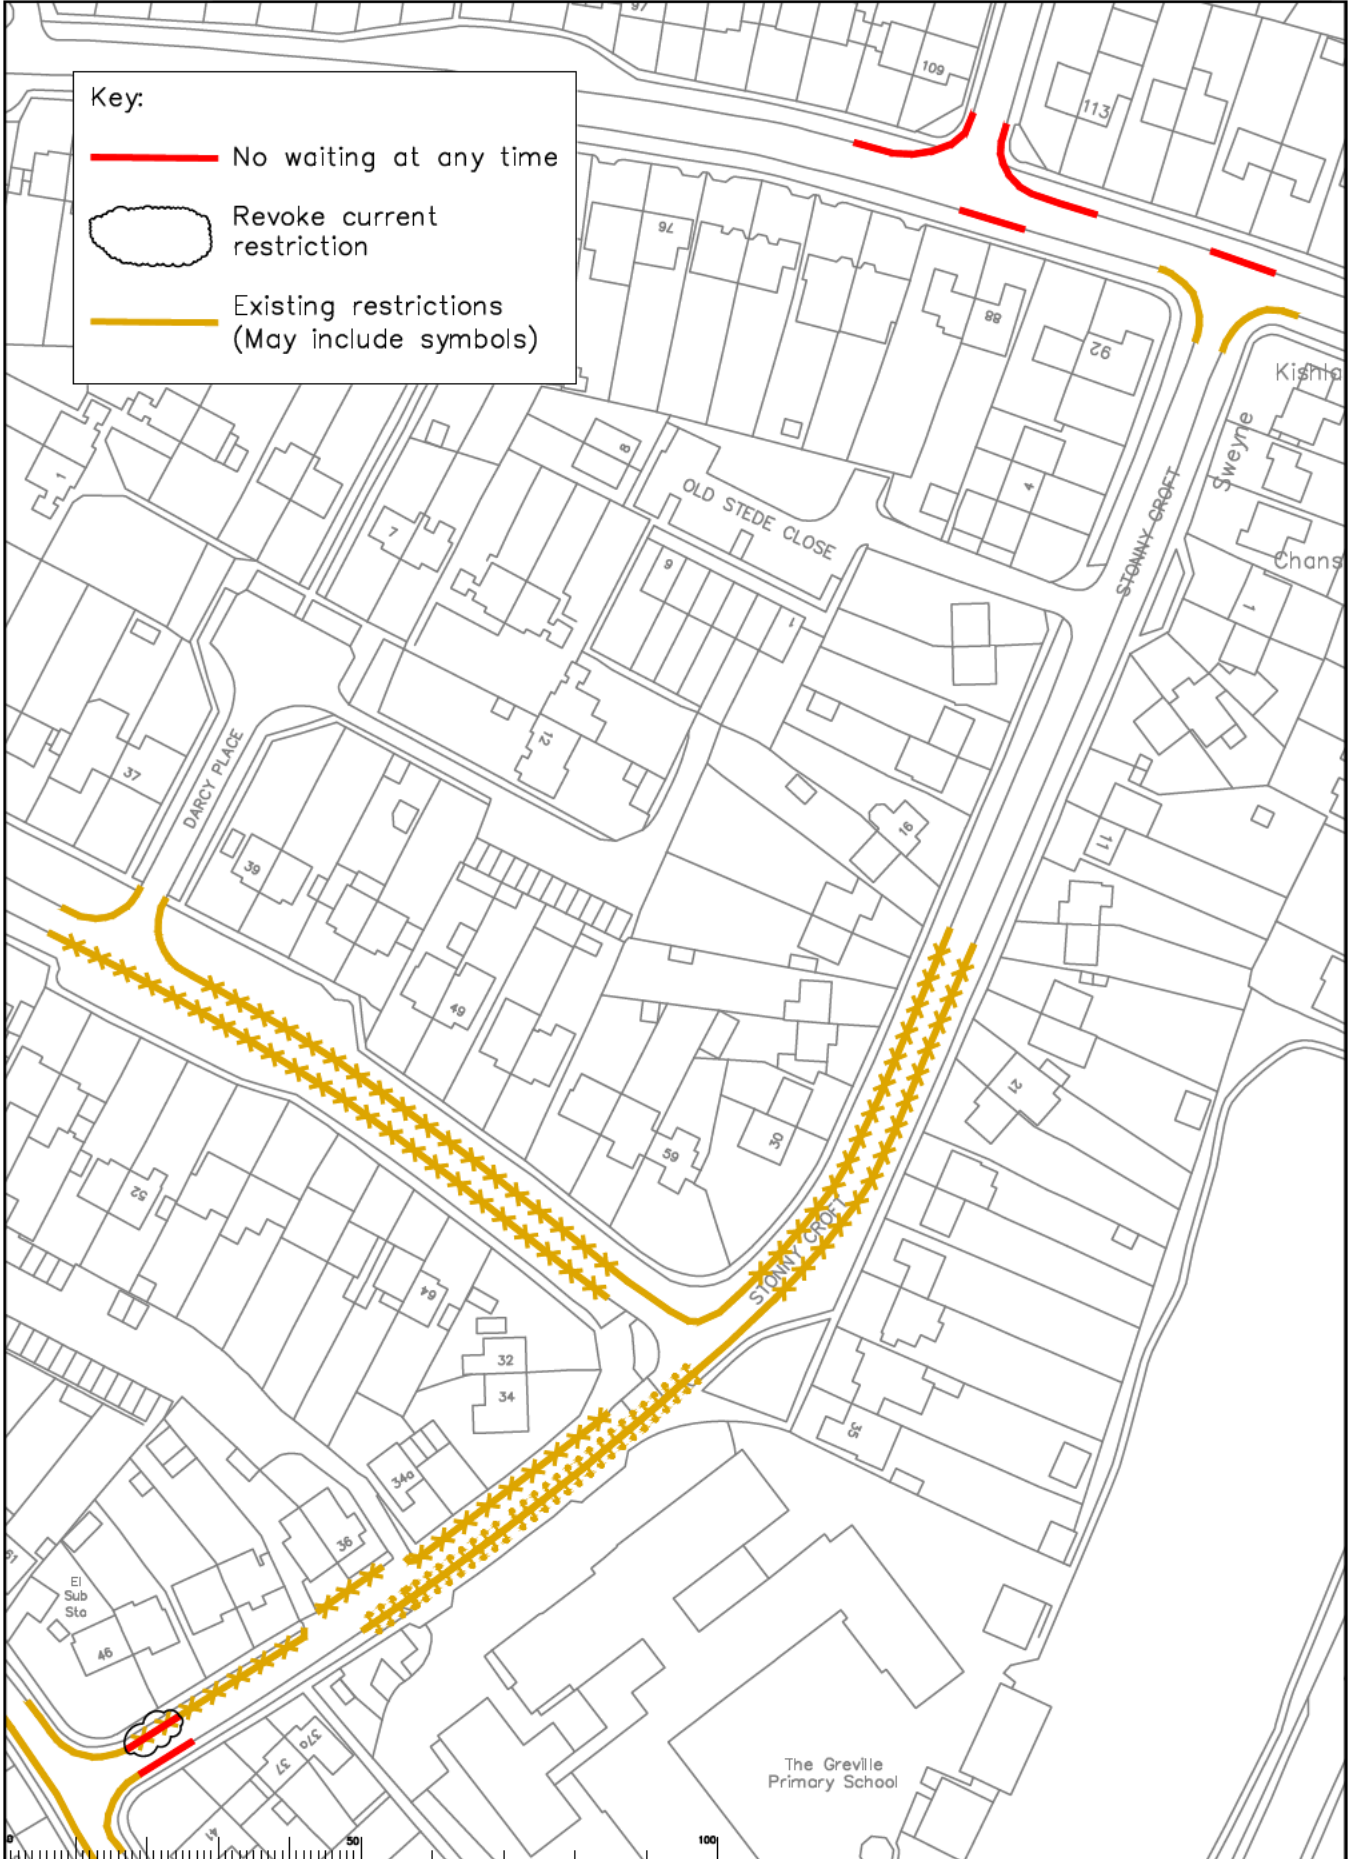
Key:



- No waiting at any time
- Existing restrictions (may include symbols)


<p>Mole Valley Parking Review 2024</p> <p>Proposed Waiting Restrictions - Ashted Meadow Road</p>										<p>SURREY County Council Surrey Highway</p>		<p>Project No. _____</p> <p>Contract No. _____</p> <p>Drawing No. 02</p> <p>Revision _____</p> <p>Classification APP</p>	
<p>Scale: 1:1000</p> <p>North Arrow</p>										<p>Checked by: SDC Date: 11/23</p> <p>Drawn by: RH Date: 11/23</p> <p>Approved by: OC Date: 11/23</p>		<p>Author: SDC Date: 11/23</p> <p>Checked by: RH Date: 11/23</p> <p>Approved by: OC Date: 11/23</p>	

Key:

-  No waiting at any time
-  Revoke current restriction
-  Existing restrictions (May include symbols)



<table border="1" style="width: 100%; border-collapse: collapse;"> <thead> <tr> <th>Rev</th> <th>Description</th> <th>Drawn</th> <th>Sig.</th> <th>Date</th> <th>Check</th> <th>Sig.</th> <th>Date</th> <th>Appr.</th> <th>Sig.</th> <th>Date</th> </tr> </thead> <tbody> <tr><td> </td><td> </td><td> </td><td> </td><td> </td><td> </td><td> </td><td> </td><td> </td><td> </td><td> </td></tr> <tr><td> </td><td> </td><td> </td><td> </td><td> </td><td> </td><td> </td><td> </td><td> </td><td> </td><td> </td></tr> <tr><td> </td><td> </td><td> </td><td> </td><td> </td><td> </td><td> </td><td> </td><td> </td><td> </td><td> </td></tr> <tr><td> </td><td> </td><td> </td><td> </td><td> </td><td> </td><td> </td><td> </td><td> </td><td> </td><td> </td></tr> </tbody> </table>	Rev	Description	Drawn	Sig.	Date	Check	Sig.	Date	Appr.	Sig.	Date	<p><small>These plans are the property of Surrey Highways and the permission of the Director of Highways is required for their use. No part of these plans may be reproduced or transmitted in any form or by any means, electronic, mechanical, photocopying, recording, or by any information storage and retrieval system, without the prior written permission of Surrey Highways. All rights reserved.</small></p> <p>Drawn by: SDG Date: 11/23 Checked by: RH Date: 11/23 Approved by: OC Date: 11/23</p>	<p>Mole Valley Parking Review 2024</p> <p>Proposed Waiting Restrictions - Ashted Stonny Croft / Forest Way / Bramley Way</p>		<p>Project No. 03 Drawing No. 03 Revision: APP</p>
Rev	Description	Drawn	Sig.	Date	Check	Sig.	Date	Appr.	Sig.	Date	

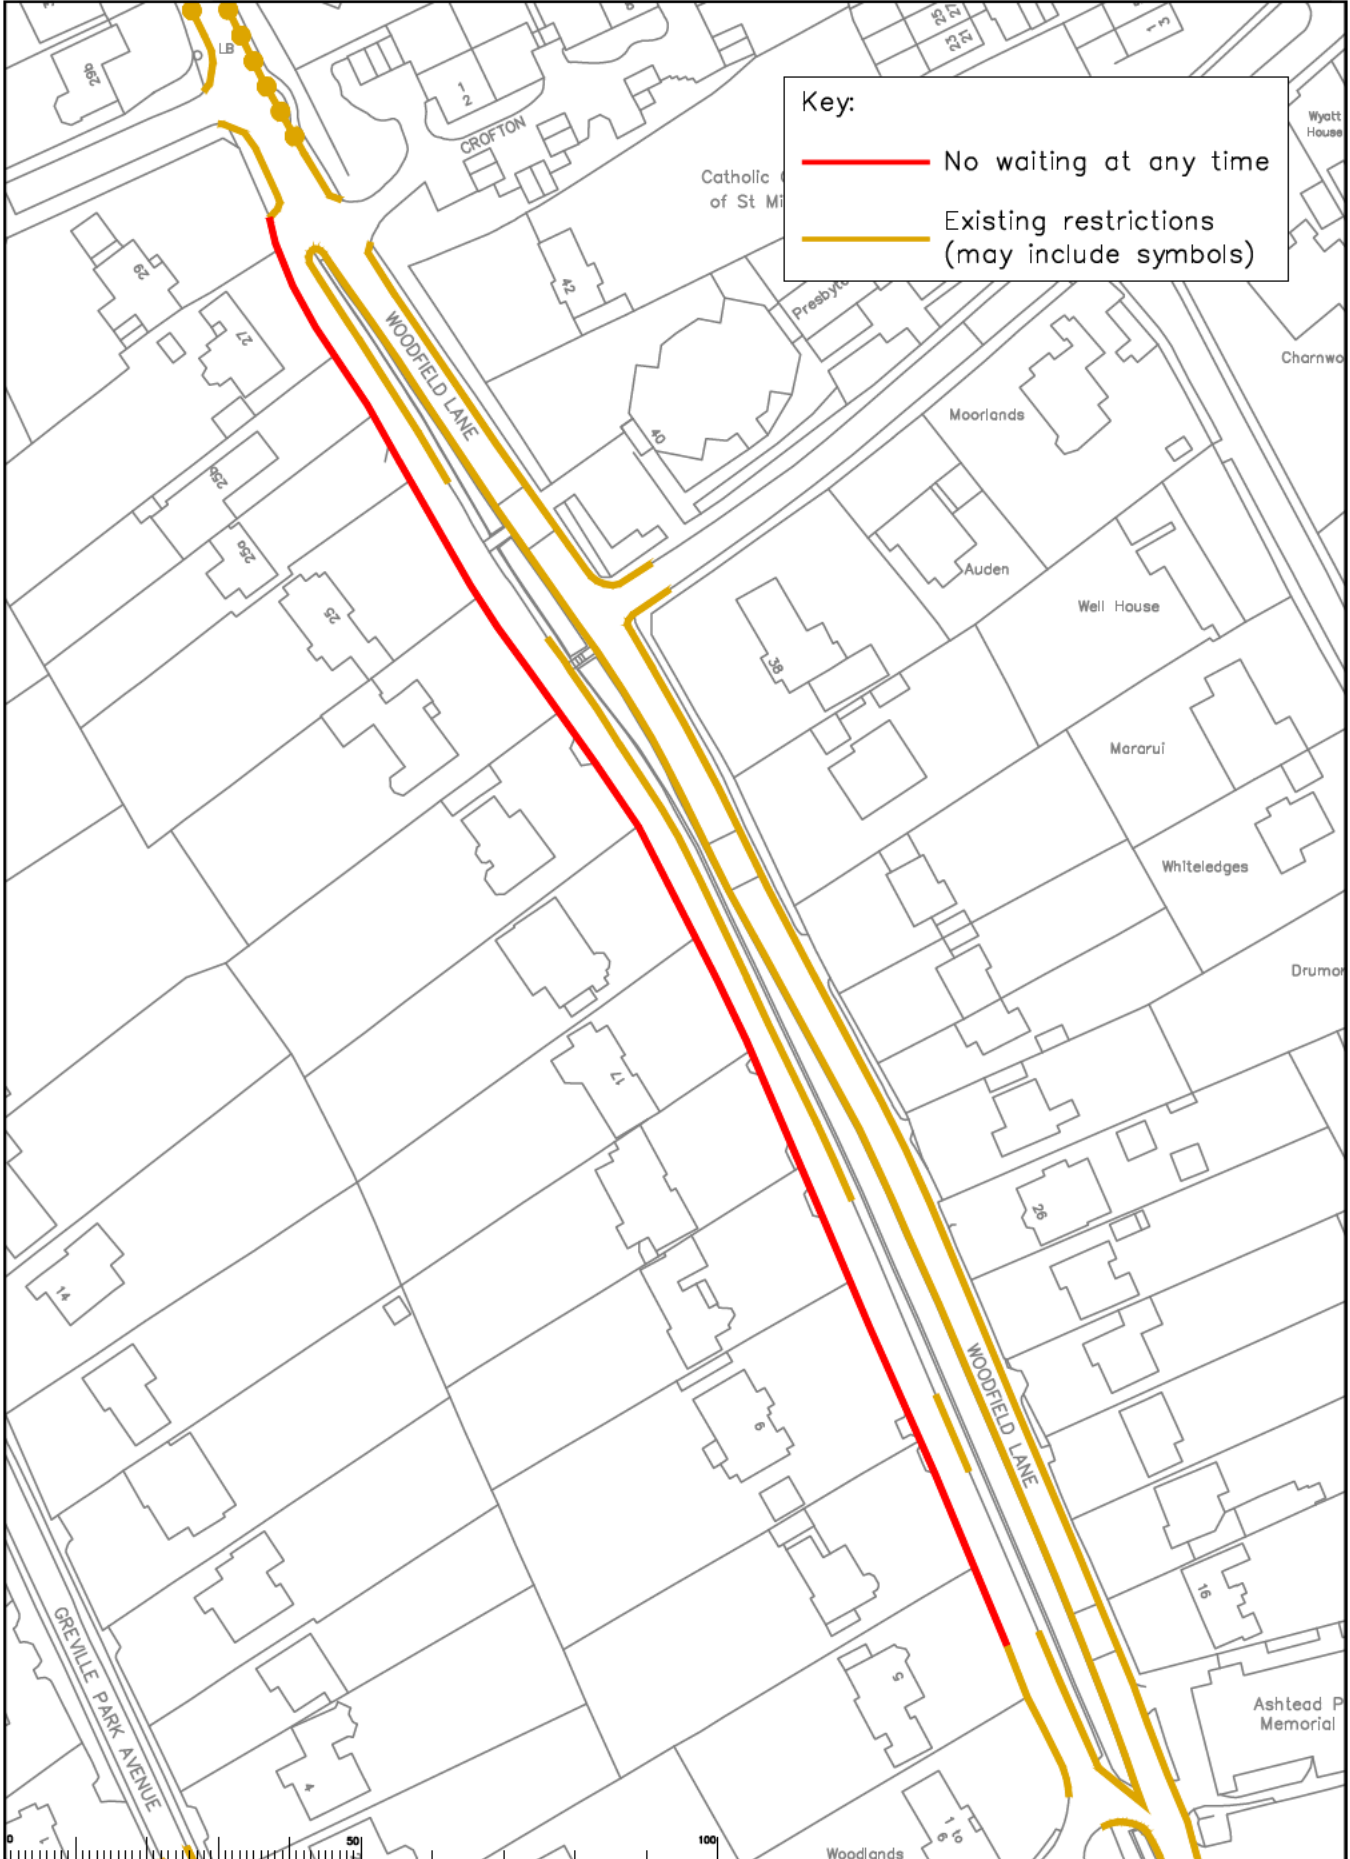



Key:


- No waiting at any time
- Existing restrictions (may include symbols)



<table border="1" style="width: 100%; border-collapse: collapse;"> <thead> <tr> <th>Rev</th> <th>Description</th> <th>Drawn</th> <th>Sig.</th> <th>Date</th> <th>Check</th> <th>Sig.</th> <th>Date</th> <th>Appr.</th> <th>Sig.</th> <th>Date</th> </tr> </thead> <tbody> <tr><td> </td><td> </td><td> </td><td> </td><td> </td><td> </td><td> </td><td> </td><td> </td><td> </td><td> </td></tr> <tr><td> </td><td> </td><td> </td><td> </td><td> </td><td> </td><td> </td><td> </td><td> </td><td> </td><td> </td></tr> <tr><td> </td><td> </td><td> </td><td> </td><td> </td><td> </td><td> </td><td> </td><td> </td><td> </td><td> </td></tr> </tbody> </table>	Rev	Description	Drawn	Sig.	Date	Check	Sig.	Date	Appr.	Sig.	Date																																			<p>Notes: This plan has been prepared in accordance with the provisions of the Director of Highways' (Surrey) Traffic and Road Signs Regulations 2002. It is intended to be used for the purpose of the application of the proposed waiting restrictions. It is not intended to be used for any other purpose. It is the responsibility of the applicant to ensure that the proposed restrictions are in accordance with the provisions of the Director of Highways' (Surrey) Traffic and Road Signs Regulations 2002.</p> <p>Drawn by: SDK Date: 11/23 Checked by: RH Date: 11/23 Approved by: OC Date: 11/23</p>	<p>Mole Valley Parking Review 2024</p> <p>Proposed Waiting Restrictions - Ashted Woodfield Lane</p>	<p>SURREY County Council</p> <p>Project No. _____ Drawing No. 04 Revision _____ Date _____ APP</p>
Rev	Description	Drawn	Sig.	Date	Check	Sig.	Date	Appr.	Sig.	Date																																						

Key:


 No waiting at any time

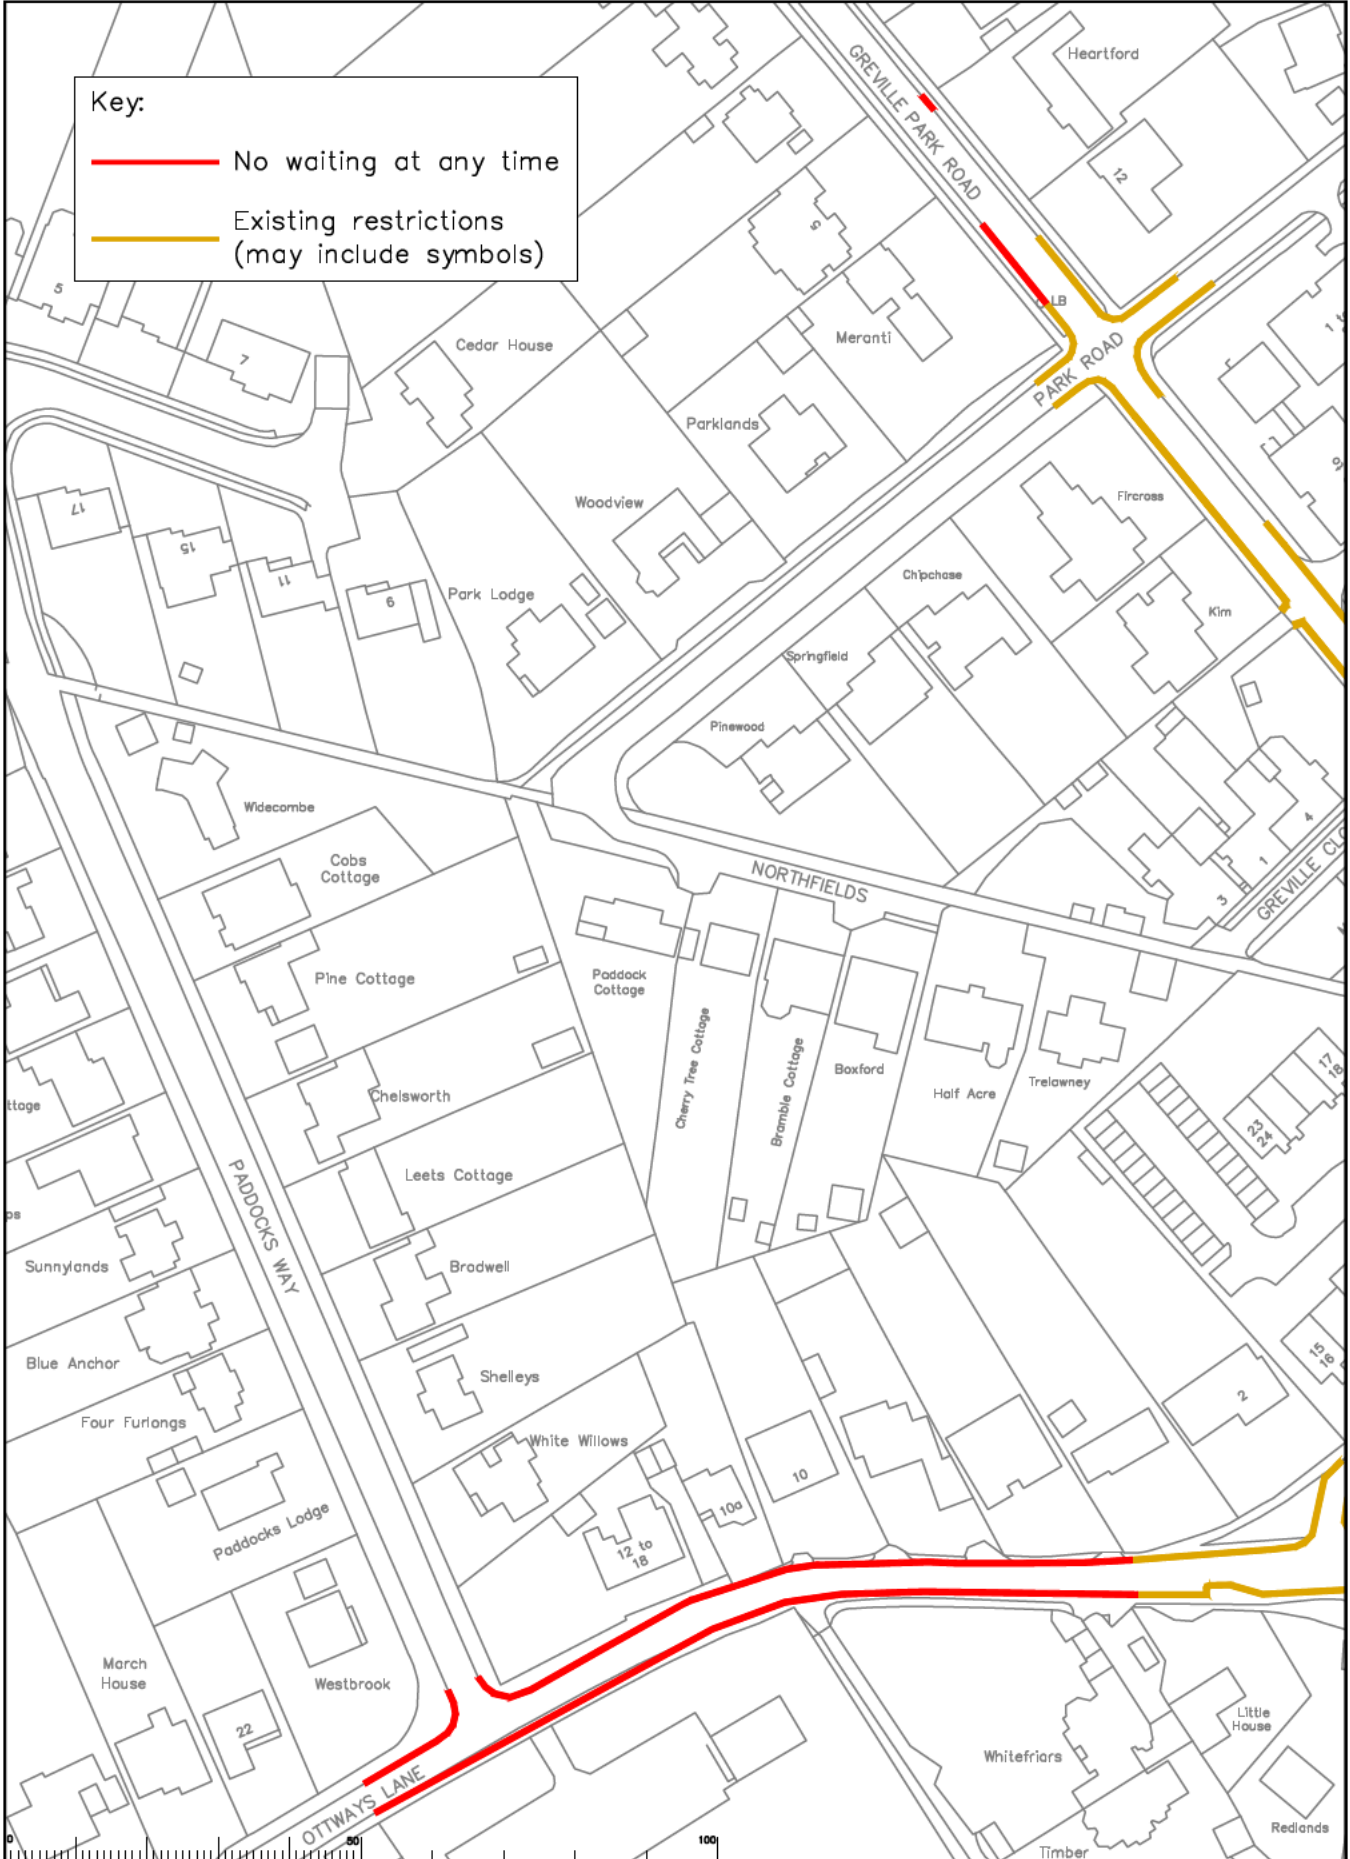 Existing restrictions (may include symbols)



<table border="1" style="width: 100%; border-collapse: collapse;"> <thead> <tr> <th>Rev</th> <th>Description</th> <th>Drawn</th> <th>Sig.</th> <th>Date</th> <th>Check</th> <th>Sig.</th> <th>Date</th> <th>Appr.</th> <th>Sig.</th> <th>Date</th> </tr> </thead> <tbody> <tr><td> </td><td> </td><td> </td><td> </td><td> </td><td> </td><td> </td><td> </td><td> </td><td> </td><td> </td></tr> <tr><td> </td><td> </td><td> </td><td> </td><td> </td><td> </td><td> </td><td> </td><td> </td><td> </td><td> </td></tr> <tr><td> </td><td> </td><td> </td><td> </td><td> </td><td> </td><td> </td><td> </td><td> </td><td> </td><td> </td></tr> <tr><td> </td><td> </td><td> </td><td> </td><td> </td><td> </td><td> </td><td> </td><td> </td><td> </td><td> </td></tr> <tr><td> </td><td> </td><td> </td><td> </td><td> </td><td> </td><td> </td><td> </td><td> </td><td> </td><td> </td></tr> </tbody> </table>	Rev	Description	Drawn	Sig.	Date	Check	Sig.	Date	Appr.	Sig.	Date	<p>Mole Valley Parking Review 2024</p> <p>Proposed Waiting Restrictions - Ashted Greville Park Rd / Otways Ln / Paddocks Way</p> <p>Drawn by: SOC Date: 11/23 Checked by: RH Date: 11/23 Approved by: OC Date: 11/23</p>	 <p>SURREY County Council</p> <p>Project No. 05 Drawing No. 05 Date Issued: 11/23 Classification: APP</p>
Rev	Description	Drawn	Sig.	Date	Check	Sig.	Date	Appr.	Sig.	Date	


S:\CORE\Traffic and Legal\Parking Team\MOLE VALLEY\Mole Valley parking review 2024\Drawings\Pre-submittal plans\Drawing_05_08.dwg

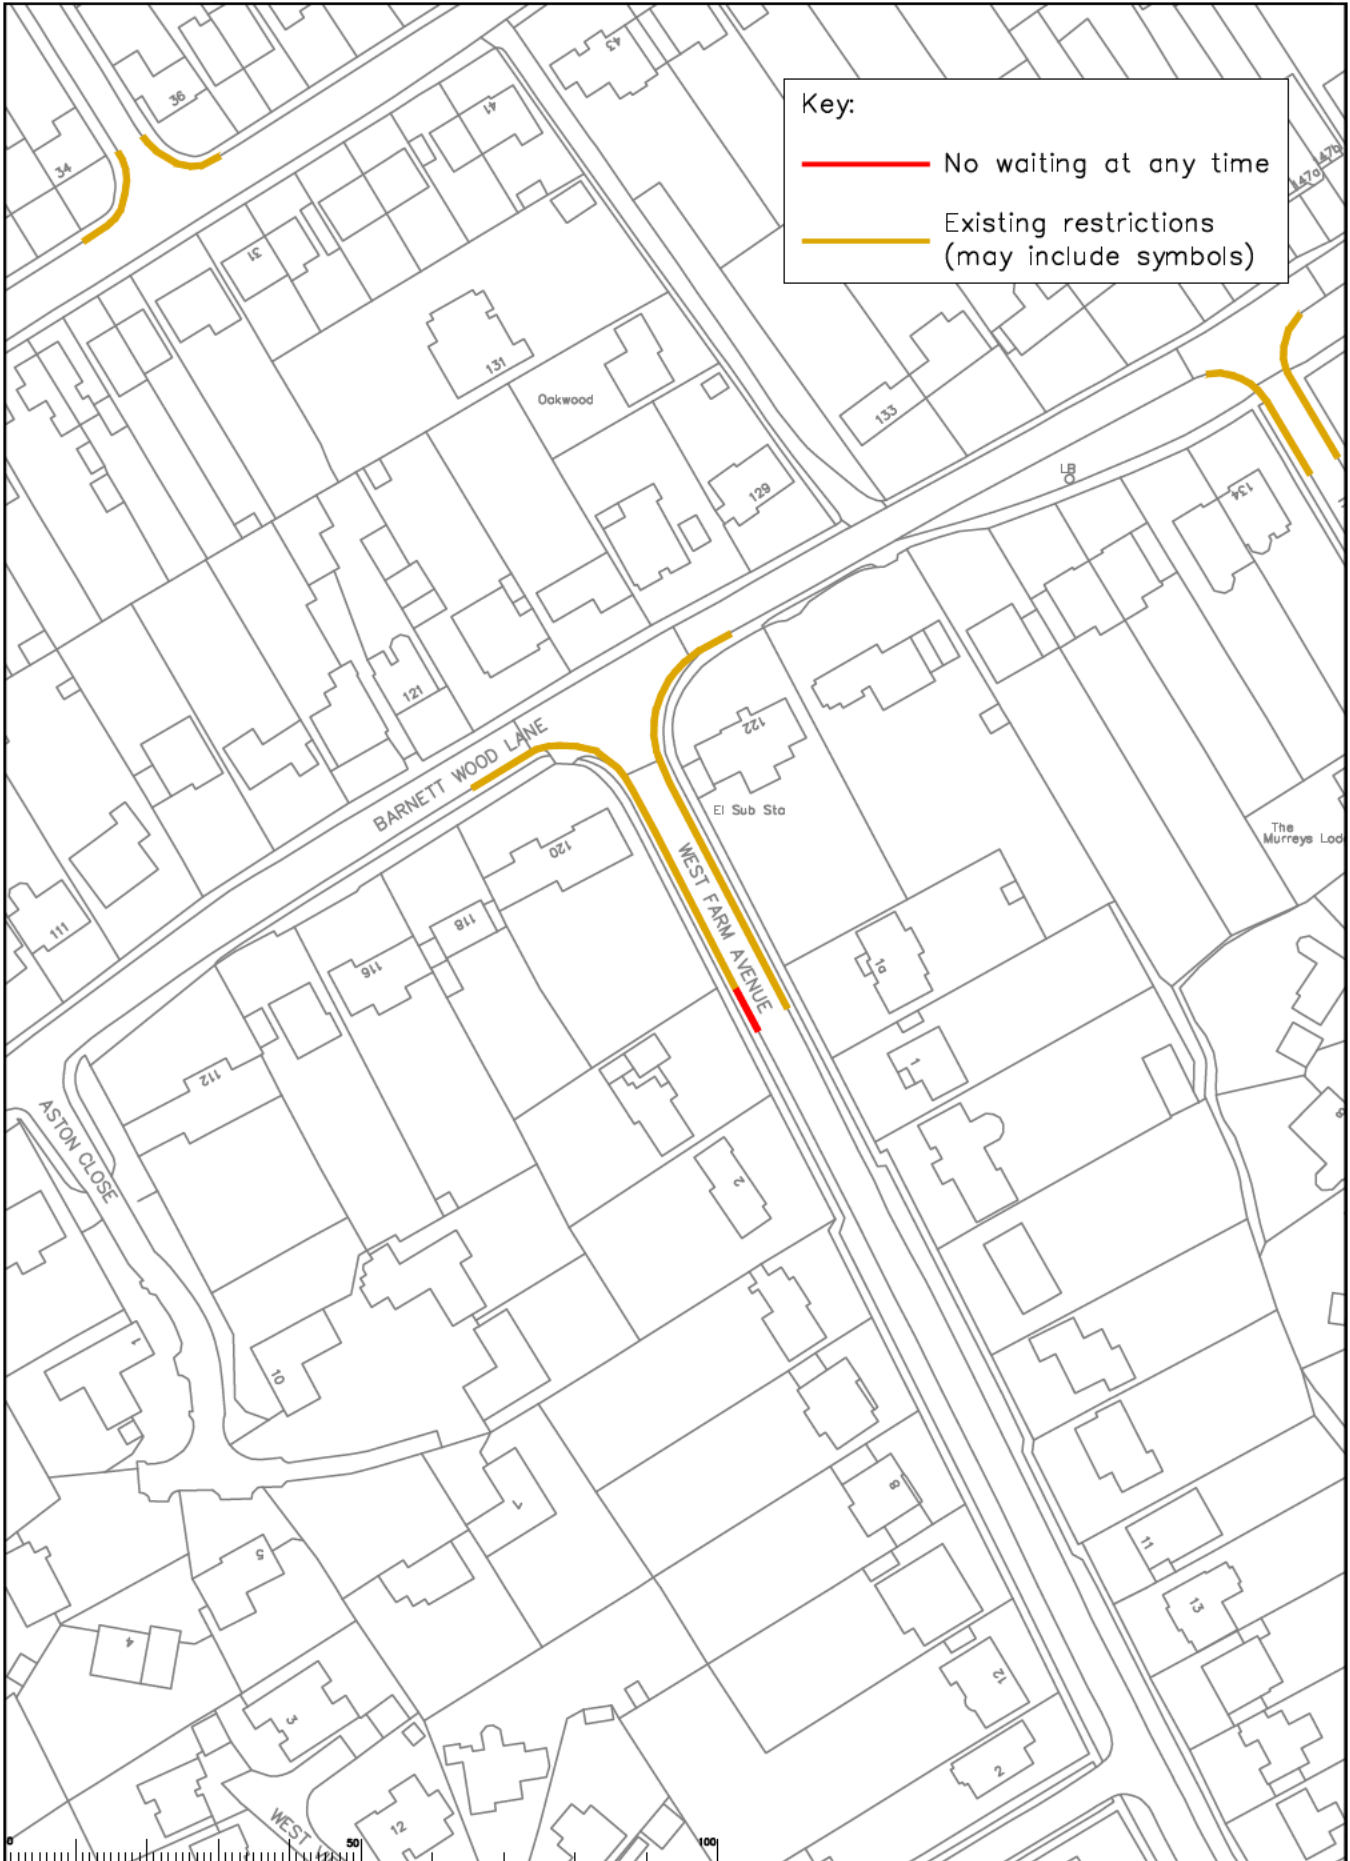

Key:

- No waiting at any time
- Existing restrictions (may include symbols)


<table border="1" style="width: 100%; border-collapse: collapse;"> <thead> <tr> <th>Rev</th> <th>Description</th> <th>Drawn</th> <th>Sig.</th> <th>Date</th> <th>Check</th> <th>Sig.</th> <th>Date</th> <th>Appr.</th> <th>Sig.</th> <th>Date</th> </tr> </thead> <tbody> <tr><td> </td><td> </td><td> </td><td> </td><td> </td><td> </td><td> </td><td> </td><td> </td><td> </td><td> </td></tr> <tr><td> </td><td> </td><td> </td><td> </td><td> </td><td> </td><td> </td><td> </td><td> </td><td> </td><td> </td></tr> <tr><td> </td><td> </td><td> </td><td> </td><td> </td><td> </td><td> </td><td> </td><td> </td><td> </td><td> </td></tr> </tbody> </table>	Rev	Description	Drawn	Sig.	Date	Check	Sig.	Date	Appr.	Sig.	Date																																			<p>These plans are the property of Surrey Highways and the permission of the Director of the Highway Authority must be obtained before they are used for any other purpose. Drawings are not to be used for any other purpose without the written consent of Surrey Highways. © Surrey Highways 2024</p> <p>Drawn by: SDK Date: 11/23 Checked by: RH Date: 11/23 Approved by: OC Date: 11/23</p>	<p>Mole Valley Parking Review 2024</p> <p>Proposed Waiting Restrictions - Ashted West Farm Avenue</p>	<p>SURREY Highways</p> <p>Project No. 06 Drawing No. 06 Revision: APP</p>
Rev	Description	Drawn	Sig.	Date	Check	Sig.	Date	Appr.	Sig.	Date																																						

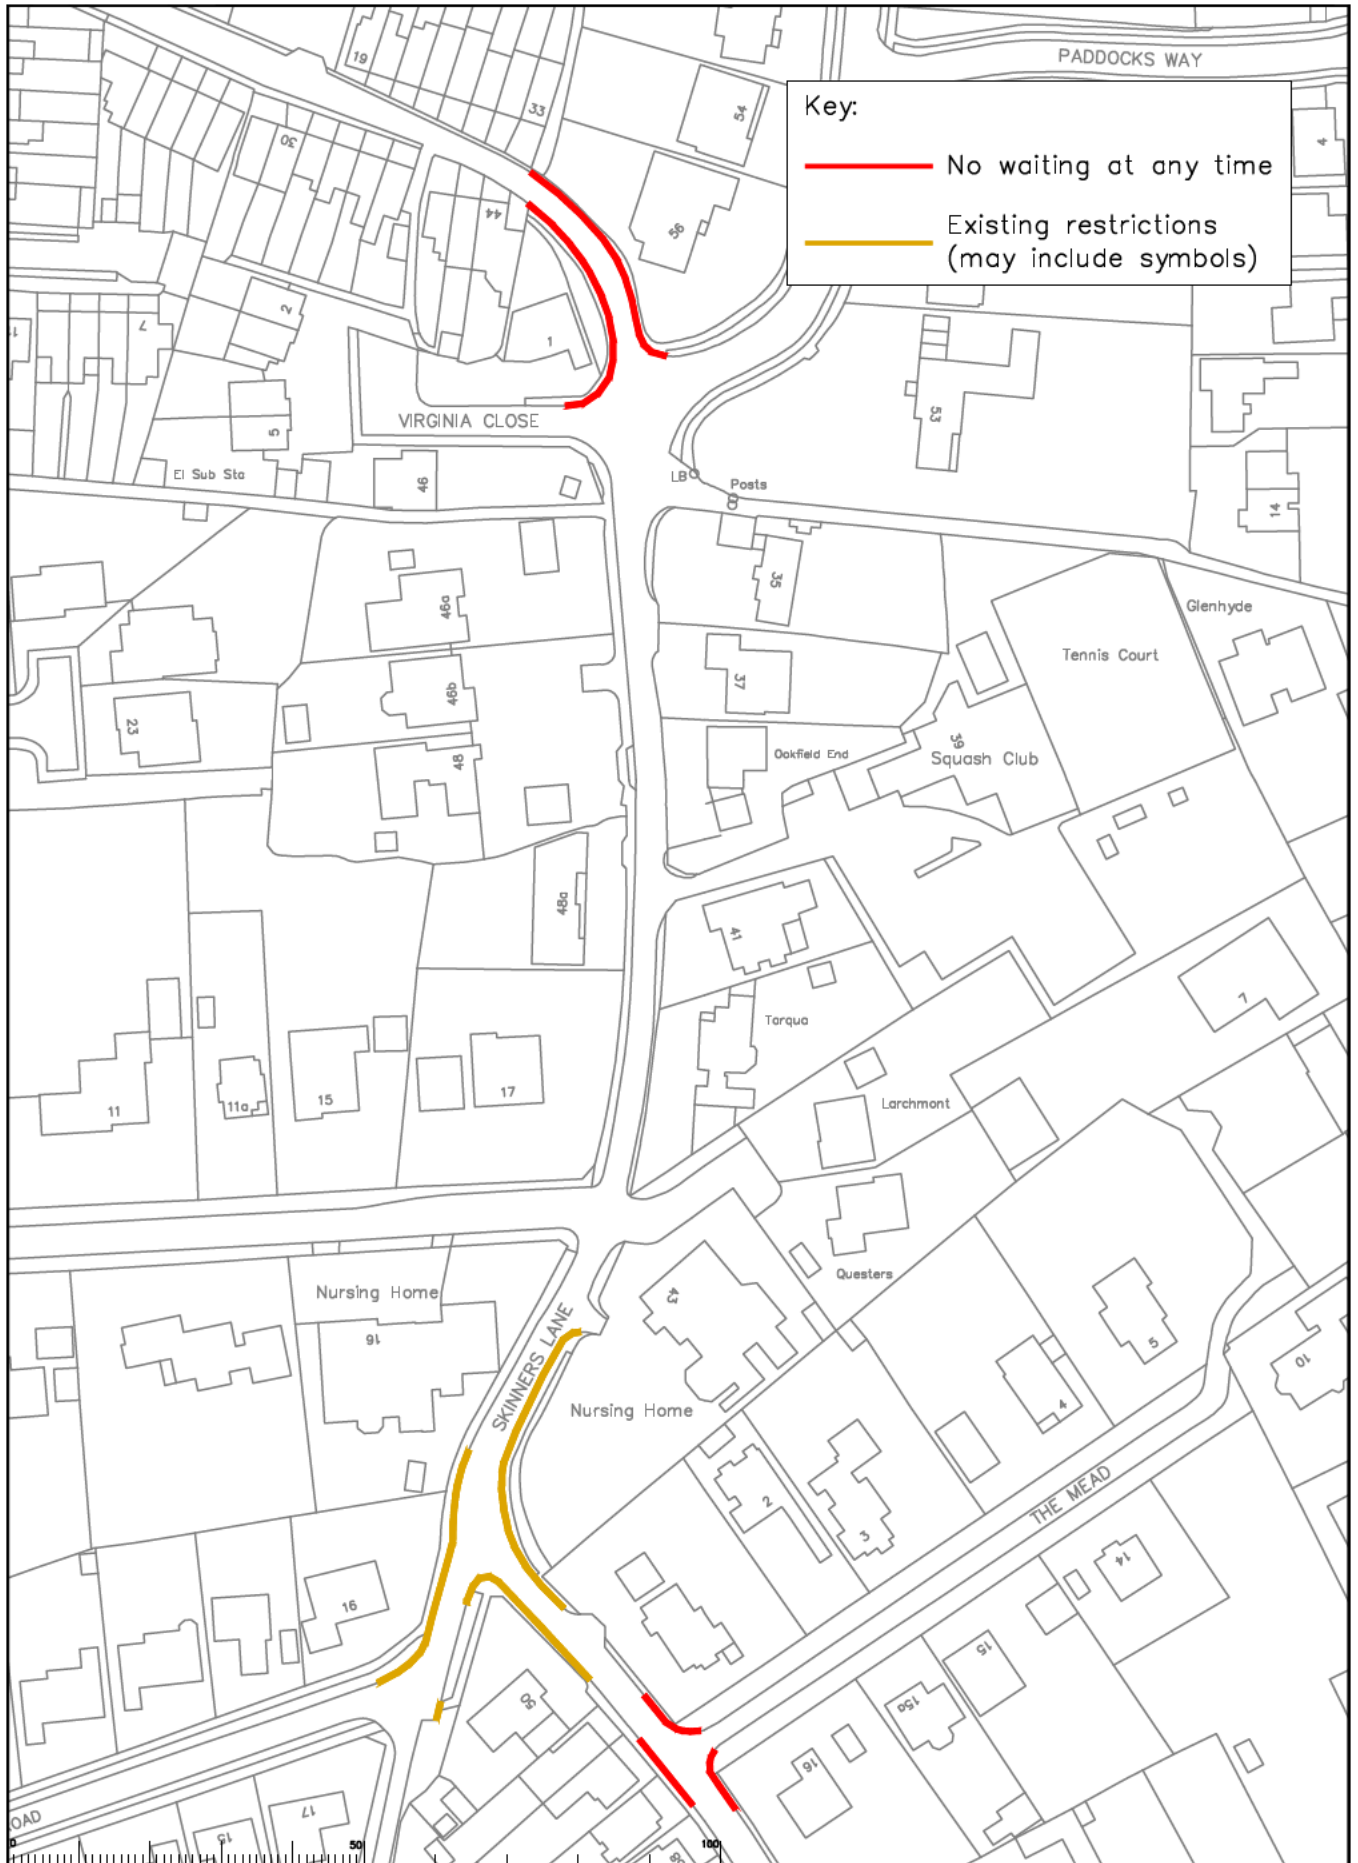

Key:

- No waiting at any time
- Existing restrictions (may include symbols)

Rev		Description		Drawn	Sig.	Date	Chk'd	Sig.	Date	Appr.	Sig.	Date		I would name the Ordnance Survey mapping with the permission of the Controller of Her Majesty's Stationery Office. © Crown copyright. Unauthorised reproduction from any source is prohibited and may lead to prosecution or civil proceedings. Every Detail Shows Ltd. 2024.	Mole Valley Parking Review 2024 Proposed Waiting Restrictions - Ashted The Mead / Skinners Lane	 SURREY COUNTY COUNCIL Sustainable Development Surrey Highways	Project No.	Contract No.	Drawing No.	Rev.
																	07	APP		

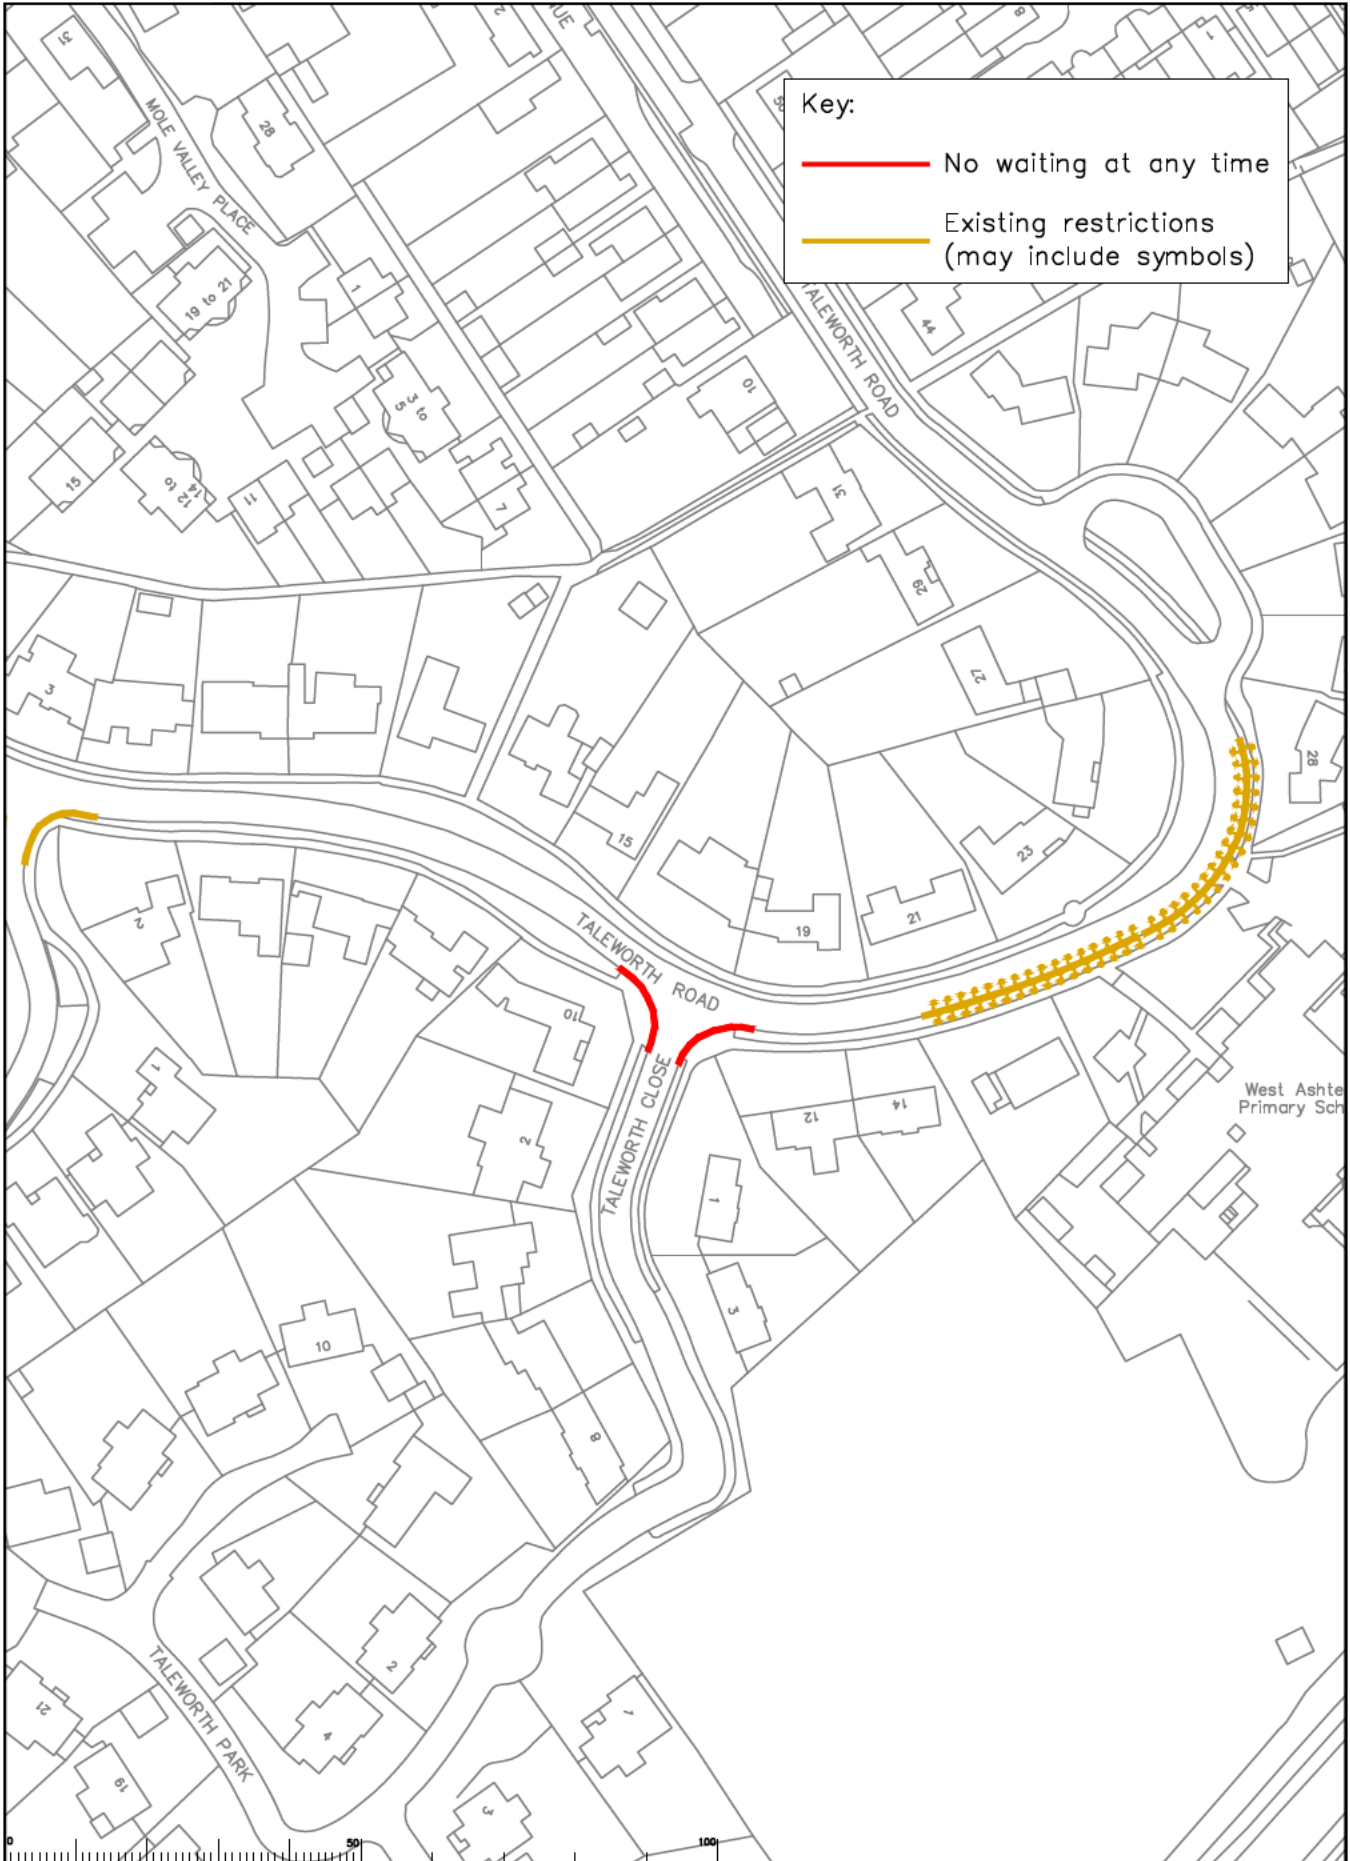




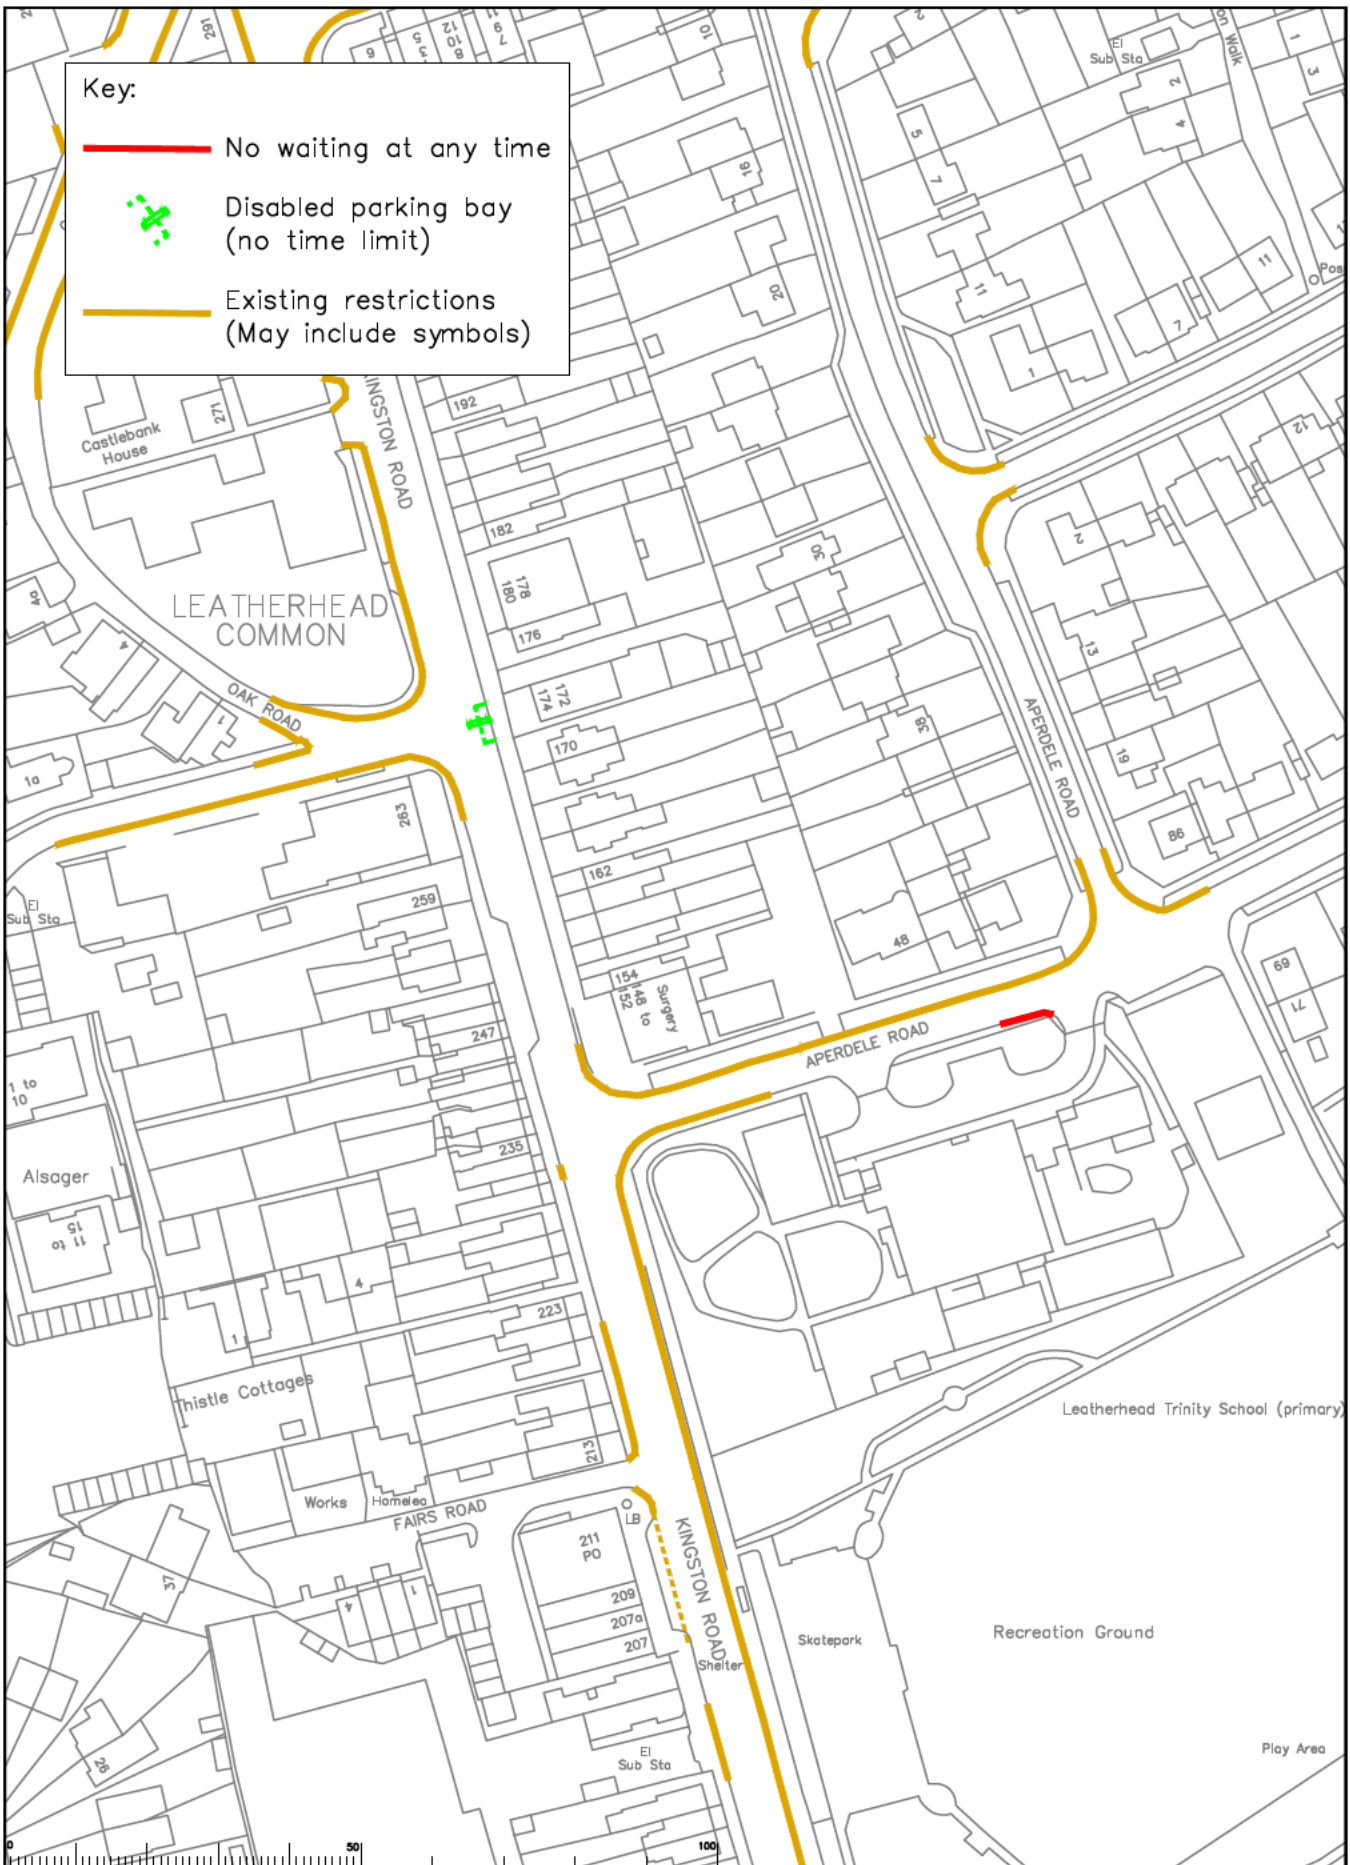
Key:



- No waiting at any time
- - - Existing restrictions (may include symbols)

<table border="1"> <thead> <tr> <th>Rev</th> <th>Description</th> <th>Drawn</th> <th>Sig.</th> <th>Date</th> <th>Check</th> <th>Sig.</th> <th>Date</th> <th>Appr.</th> <th>Sig.</th> <th>Date</th> </tr> </thead> <tbody> <tr><td> </td><td> </td><td> </td><td> </td><td> </td><td> </td><td> </td><td> </td><td> </td><td> </td><td> </td></tr> <tr><td> </td><td> </td><td> </td><td> </td><td> </td><td> </td><td> </td><td> </td><td> </td><td> </td><td> </td></tr> <tr><td> </td><td> </td><td> </td><td> </td><td> </td><td> </td><td> </td><td> </td><td> </td><td> </td><td> </td></tr> <tr><td> </td><td> </td><td> </td><td> </td><td> </td><td> </td><td> </td><td> </td><td> </td><td> </td><td> </td></tr> <tr><td> </td><td> </td><td> </td><td> </td><td> </td><td> </td><td> </td><td> </td><td> </td><td> </td><td> </td></tr> </tbody> </table>										Rev	Description	Drawn	Sig.	Date	Check	Sig.	Date	Appr.	Sig.	Date	<p>Scale: 1:1000</p>		<p>Project: Mole Valley Parking Review 2024</p> <p>Drawing: Proposed Waiting Restrictions - Ashted Taleworth Rd / Taleworth Close</p>		<p>SURREY Surrey Highways</p>		<p>Project No.:</p> <p>Contract No.:</p> <p>Drawing No. 08</p> <p>Revision:</p> <p>APP</p>	
Rev	Description	Drawn	Sig.	Date	Check	Sig.	Date	Appr.	Sig.	Date	
<p>Issue 1: 11/23 Issue 2: 11/23 Issue 3: 11/23</p> <p>Drawn by: SDG Checked by: RH Approved by: OC</p> <p>Date: 11/23</p>	

Key:


-  No waiting at any time
-  Disabled parking bay (no time limit)
-  Existing restrictions (May include symbols)



<table border="1" style="width: 100%; border-collapse: collapse;"> <thead> <tr> <th>Rev</th> <th>Description</th> <th>Drawn</th> <th>Slg.</th> <th>Date</th> <th>Chkd</th> <th>Slg.</th> <th>Date</th> <th>Appr</th> <th>Slg.</th> <th>Date</th> </tr> </thead> <tbody> <tr><td> </td><td> </td><td> </td><td> </td><td> </td><td> </td><td> </td><td> </td><td> </td><td> </td><td> </td></tr> <tr><td> </td><td> </td><td> </td><td> </td><td> </td><td> </td><td> </td><td> </td><td> </td><td> </td><td> </td></tr> <tr><td> </td><td> </td><td> </td><td> </td><td> </td><td> </td><td> </td><td> </td><td> </td><td> </td><td> </td></tr> <tr><td> </td><td> </td><td> </td><td> </td><td> </td><td> </td><td> </td><td> </td><td> </td><td> </td><td> </td></tr> </tbody> </table>	Rev	Description	Drawn	Slg.	Date	Chkd	Slg.	Date	Appr	Slg.	Date	<p>Mole Valley Parking Review 2024</p> <p>Proposed Waiting Restrictions - Leatherhead Kingston Rd / Aperdele Rd</p> <table border="1" style="width: 100%; border-collapse: collapse;"> <tr> <td>Drawn by</td> <td>SDC</td> <td>SDC</td> <td>Date</td> <td>11/23</td> </tr> <tr> <td>Checked by</td> <td>RH</td> <td>RH</td> <td>Date</td> <td>11/23</td> </tr> <tr> <td>Approved by</td> <td>Slg.</td> <td>OC</td> <td>Date</td> <td>11/23</td> </tr> </table>	Drawn by	SDC	SDC	Date	11/23	Checked by	RH	RH	Date	11/23	Approved by	Slg.	OC	Date	11/23	 <p>SURREY COUNTY COUNCIL</p> <p>Project No. 09 Drawing No. 09 Revision APP</p>
Rev	Description	Drawn	Slg.	Date	Chkd	Slg.	Date	Appr	Slg.	Date	
Drawn by	SDC	SDC	Date	11/23	
Checked by	RH	RH	Date	11/23	
Approved by	Slg.	OC	Date	11/23	

Key:

- No waiting at any time
- Existing restrictions (may include symbols)

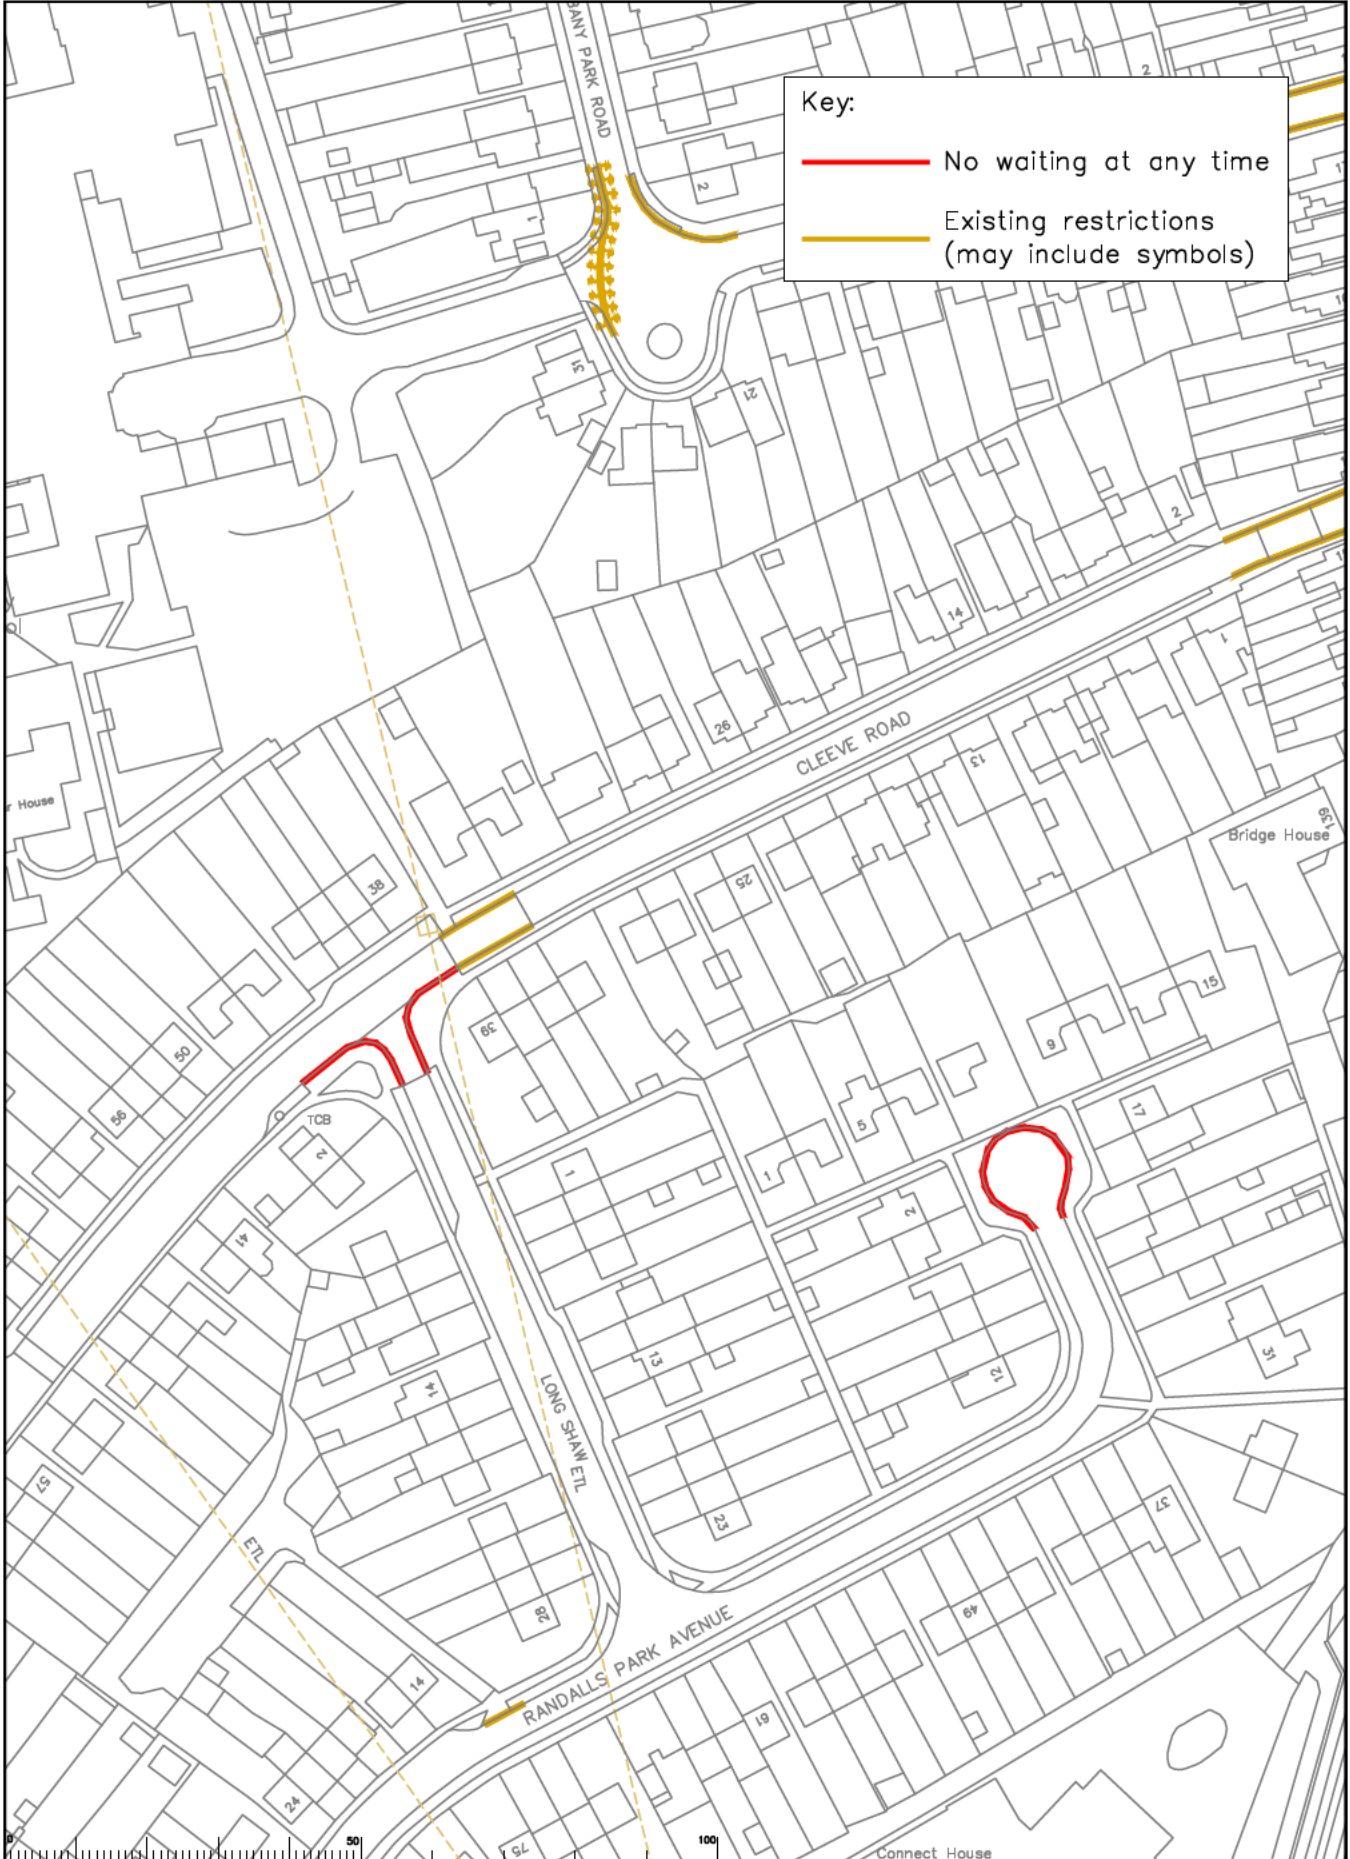

<table border="1" style="width: 100%; border-collapse: collapse;"> <thead> <tr> <th>Rev</th> <th>Description</th> <th>Drawn</th> <th>Sig.</th> <th>Date</th> <th>Checked</th> <th>Sig.</th> <th>Date</th> <th>Appr.</th> <th>Sig.</th> <th>Date</th> </tr> </thead> <tbody> <tr> <td> </td> <td> </td> <td> </td> <td> </td> <td> </td> <td> </td> <td> </td> <td> </td> <td> </td> <td> </td> <td> </td> </tr> </tbody> </table>	Rev	Description	Drawn	Sig.	Date	Checked	Sig.	Date	Appr.	Sig.	Date													<p>It is a condition of this contract that the Contractor shall keep the Supervisor and the Client advised of any changes to the proposed works and shall obtain the necessary approval from the Supervisor and the Client before carrying out any such changes. The Contractor shall be responsible for any such changes and shall indemnify the Supervisor and the Client for any loss or damage caused by such changes.</p>	<p>Mole Valley Parking Review 2024</p> <p>Proposed Waiting Restrictions - Leatherhead Cleeve Road / Long Shaw / Randalls Park Ave</p>	<p>SURREY COUNCIL Surrey Highway</p>	<table border="1" style="width: 100%; border-collapse: collapse;"> <tr> <td>Project No.</td> <td> </td> </tr> <tr> <td>Contract No.</td> <td> </td> </tr> <tr> <td>Drawing No.</td> <td>10</td> </tr> <tr> <td>Revision</td> <td> </td> </tr> <tr> <td>Classification</td> <td>APP</td> </tr> </table>	Project No.		Contract No.		Drawing No.	10	Revision		Classification	APP
Rev	Description	Drawn	Sig.	Date	Checked	Sig.	Date	Appr.	Sig.	Date																											
Project No.																																					
Contract No.																																					
Drawing No.	10																																				
Revision																																					
Classification	APP																																				

SACRE\Traffic and Legal\Parking Team\MOLE VALLEY\Mole Valley parking review 2024\100\100-2024\plans\100-2024-100.dwg Drawing: 10.00