

**Key:**

- No waiting at any time
- - - - - No loading Mon-Fri 7.30-9.30am  
4.30-6.30pm & Sat 8.30am-5.30pm
- - - - - Existing restrictions  
(May include symbols)

Rev	Description	Drawn	Sig.	Date	Chkd	Sig.	Date	Appr	Sig.	Date

North Point

Scale 1:1000

© S:\CORE\Traffic and Legal\Parking Team\EPSON & EWELL\Phase 11\Drawings\11012018.dwg

Project: Epsom and Ewell Parking Review Phase 11

Drawing: Proposed Waiting Restrictions South Street

Drawn by: SDC, Date: 04/18

Checked by: RH, Date: 04/18

Approved by: DC, Date: 04/18


**SURREY COUNTY COUNCIL**  
Sustainable Development  
Surrey Highways

Project No. [blank]  
Contract No. [blank]  
Drawing No. 71  
Revision [blank]  
Classification: COMM


SHEET OF [blank]

**Key:**

- No waiting at any time
- Existing restrictions (May include symbols)

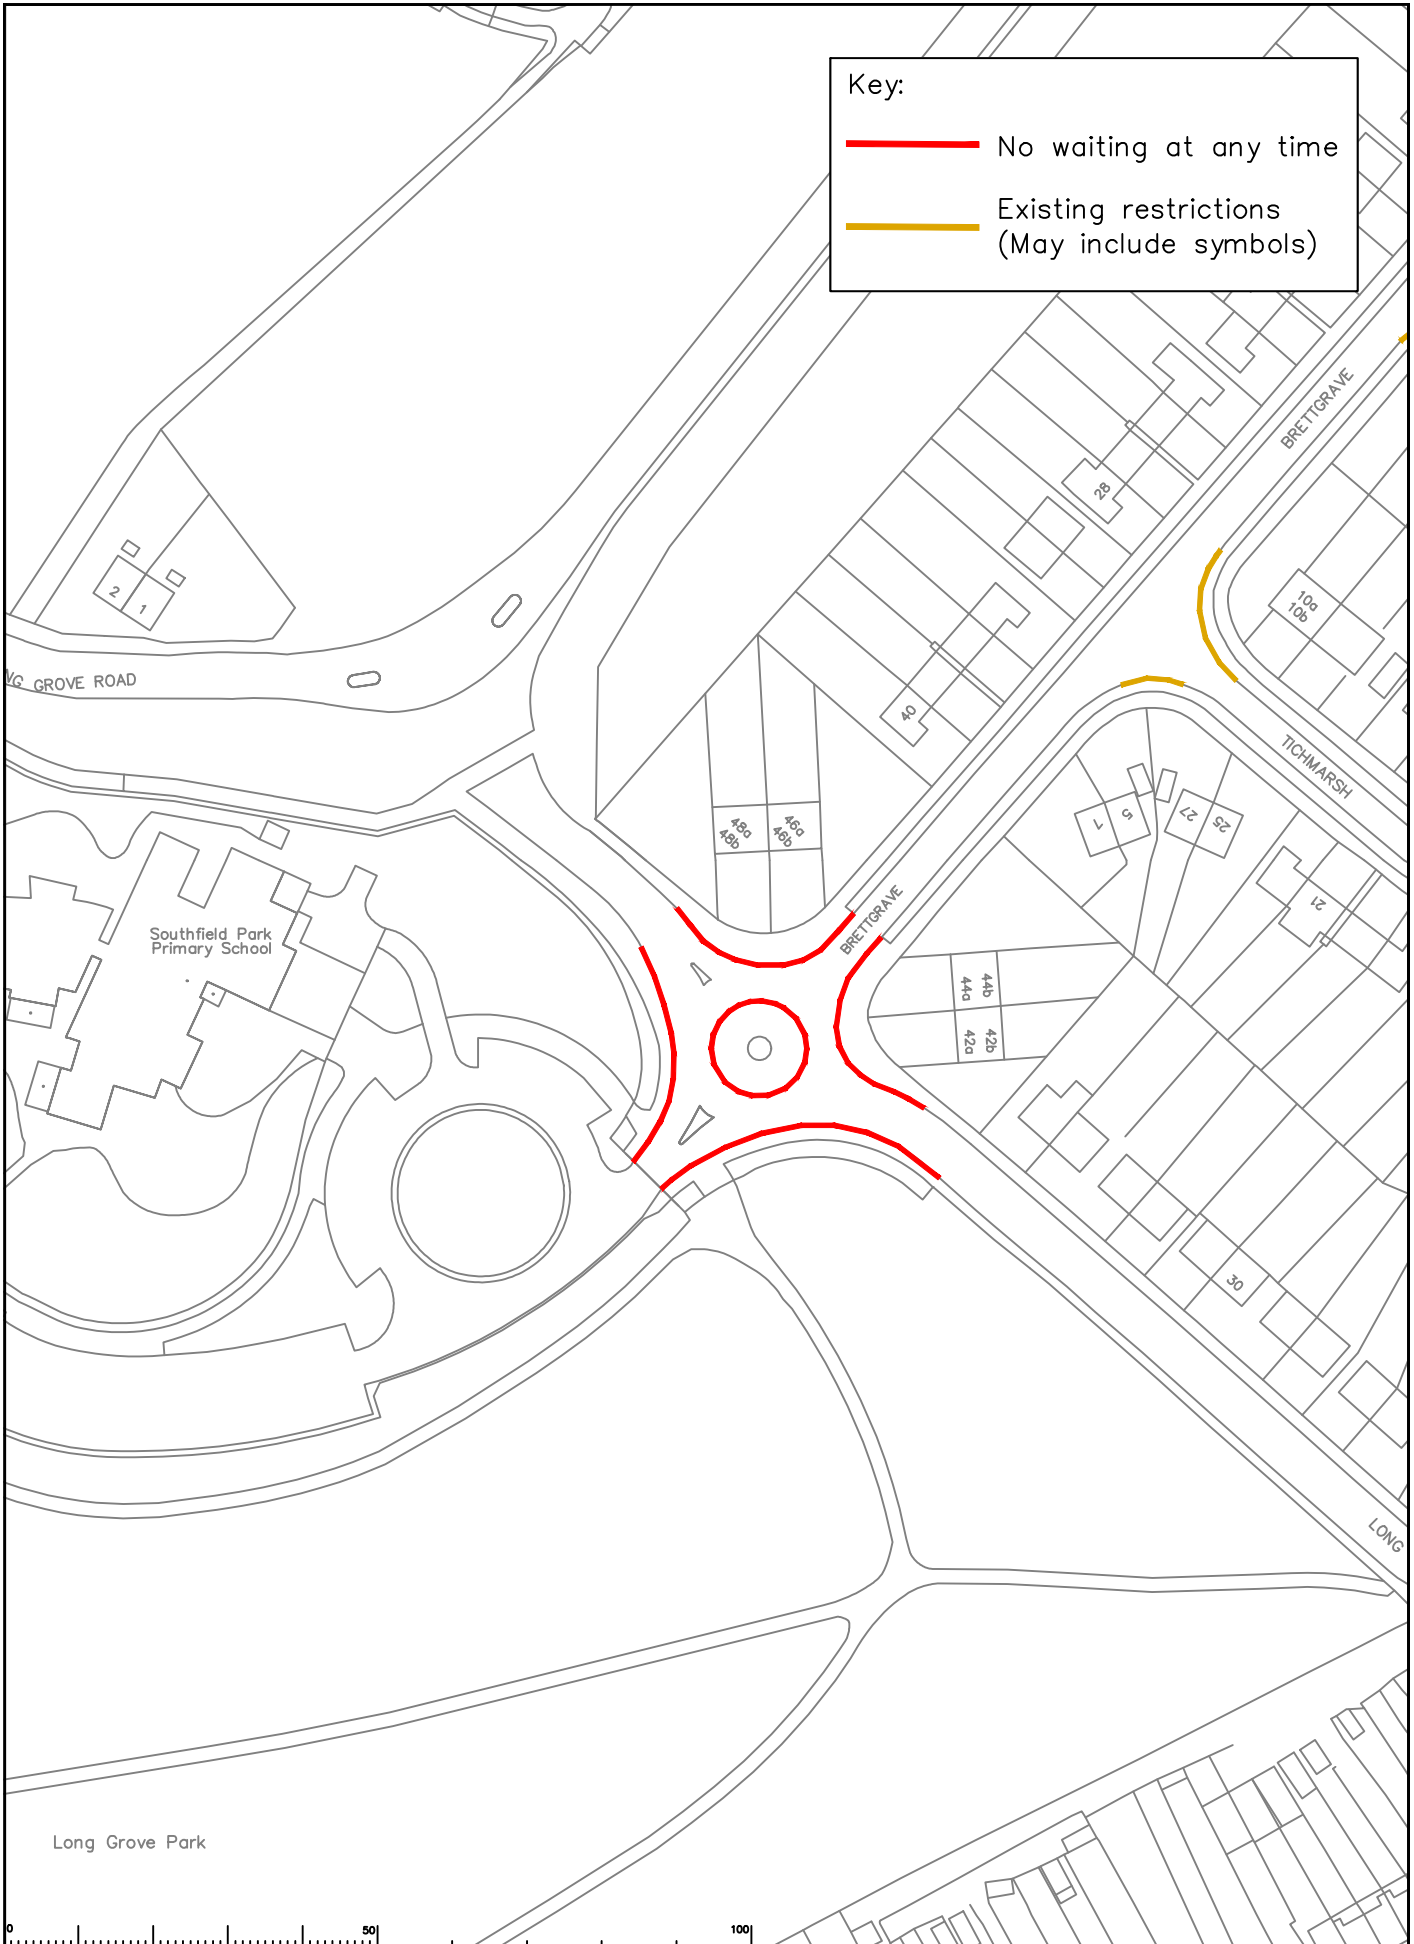

Rev	Description	Drawn	Sig.	Date	Chkd	Sig.	Date	Appr	Sig.	Date

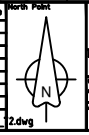


Small text block containing project details and a signature table.

Drawn by	SDC	Sig.	SDC	Date	04/18
Checked by	RH	Sig.	RH	Date	04/18
Approved by	DC	Sig.	DC	Date	04/18

**Epsom and Ewell Parking Review Phase 11**

**Proposed Waiting Restrictions Brettgrave / Long Grove Road**

Project No. \_\_\_\_\_  
 Contract Sheet No. \_\_\_\_\_  
 Drawing No. **72**  
 Classification **COMM**

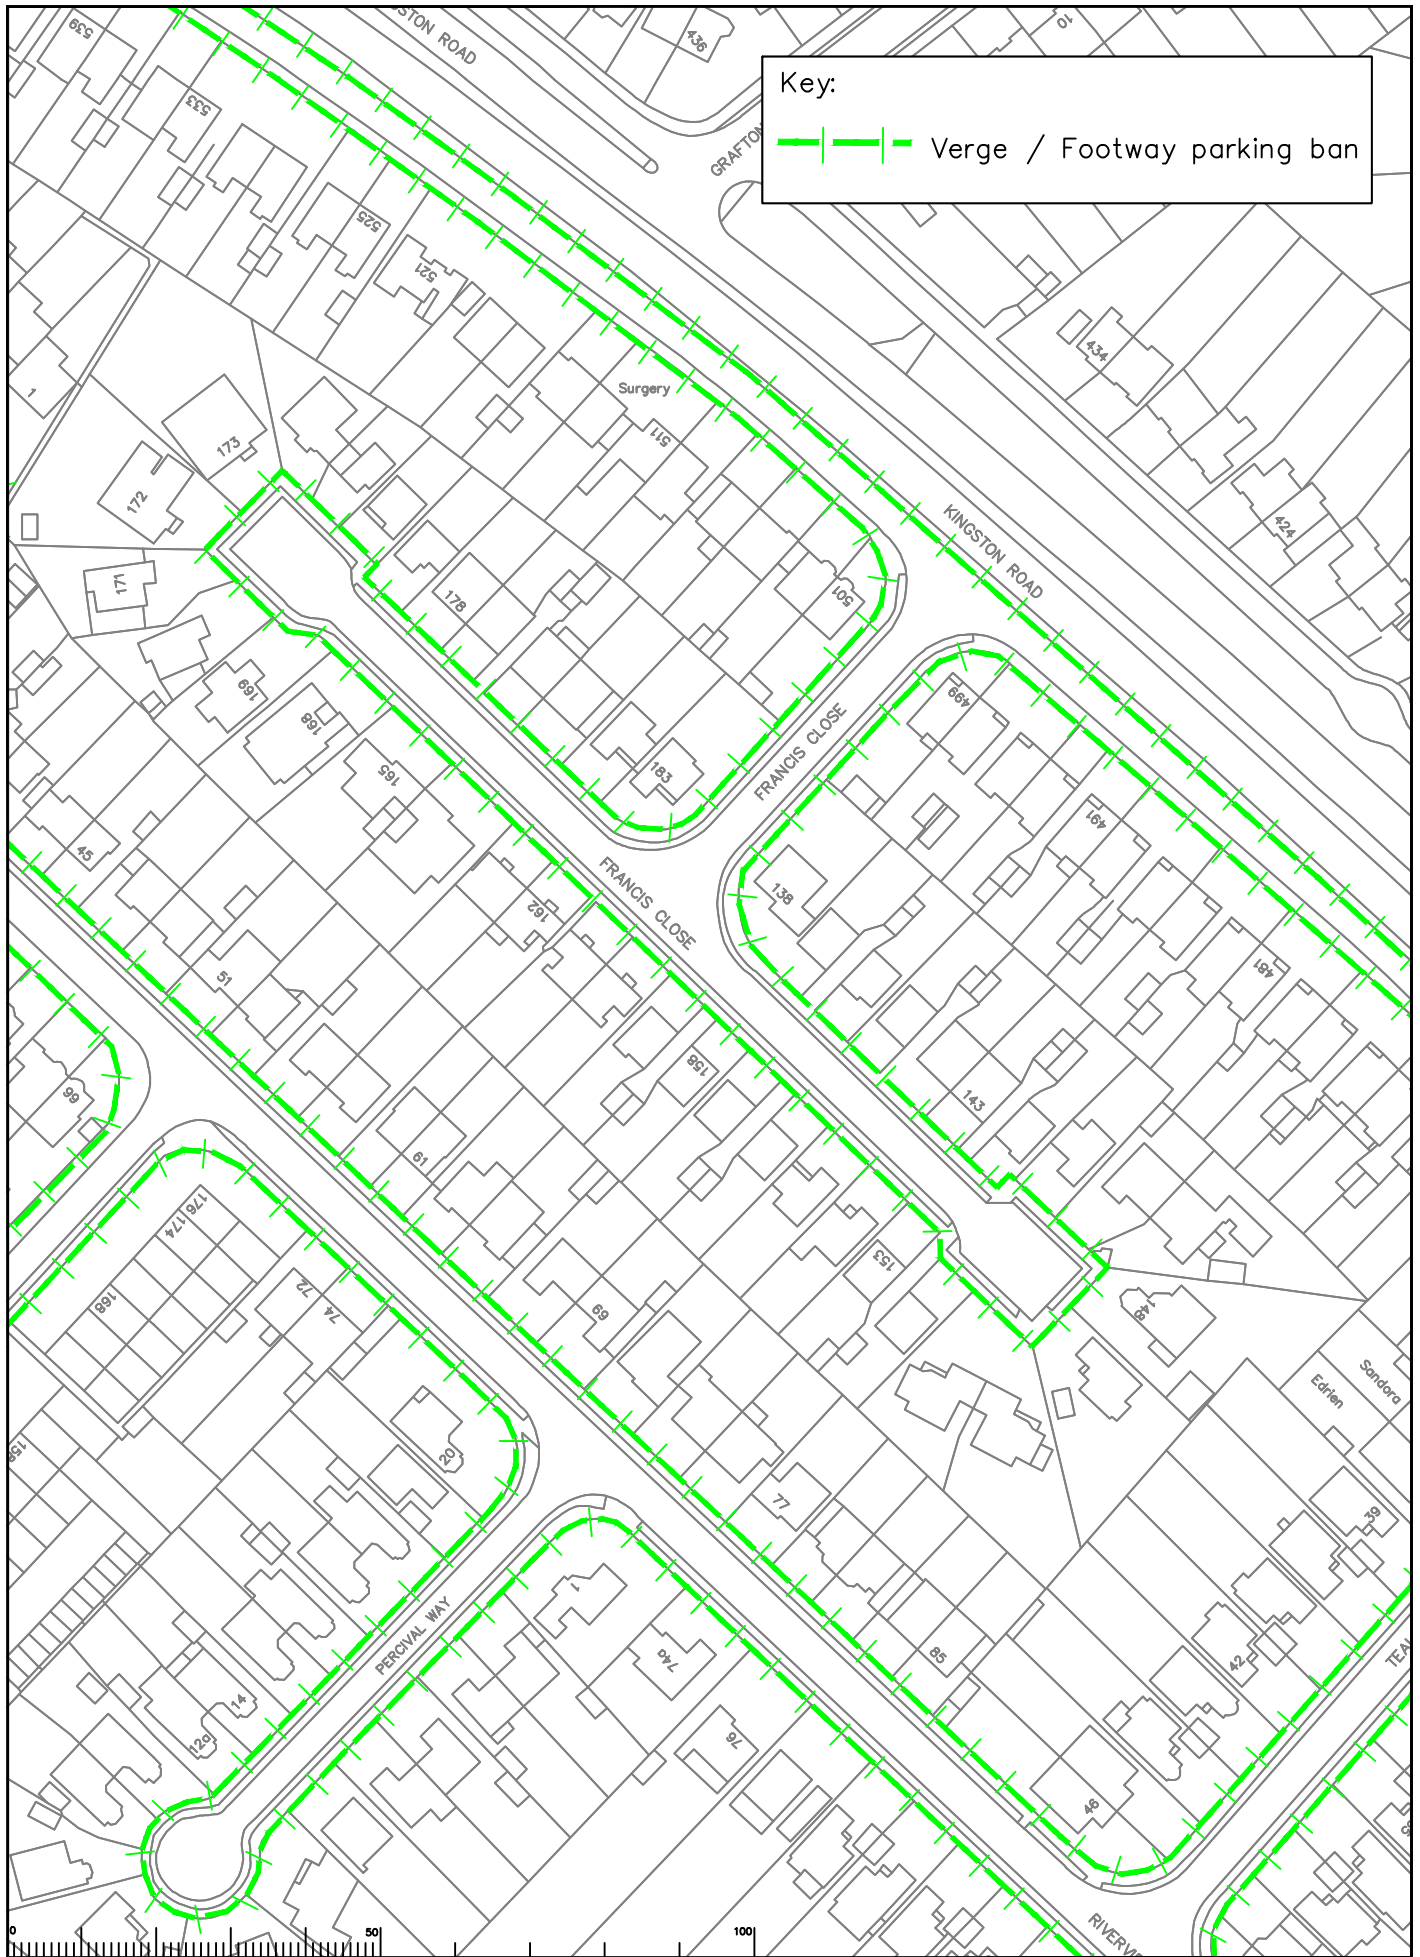


Key:

 Verge / Footway parking ban

Rev	Description	Drawn	Sig.	Date	Chkd	Sig.	Date	Appr	Sig.	Date

North Point



Scale 1:1000

3.dwg


Project: Epsom and Ewell Parking Review Phase 11

Drawing: Proposed Waiting Restrictions Francis Cl/Kingston Rd/Percival Way/Riverview Rd

Drawn by: SDC, Date: 04/18

Checked by: RH, Date: 04/18

Approved by: DC, Date: 04/18



**SURREY COUNTY COUNCIL**  
Sustainable Development  
Surrey Highways

Project No. [ ]

Contract No. [ ]


Drawing No. **73**

Rev. [ ]

Classification: **COMM**


Key:

 Verge / Footway parking ban

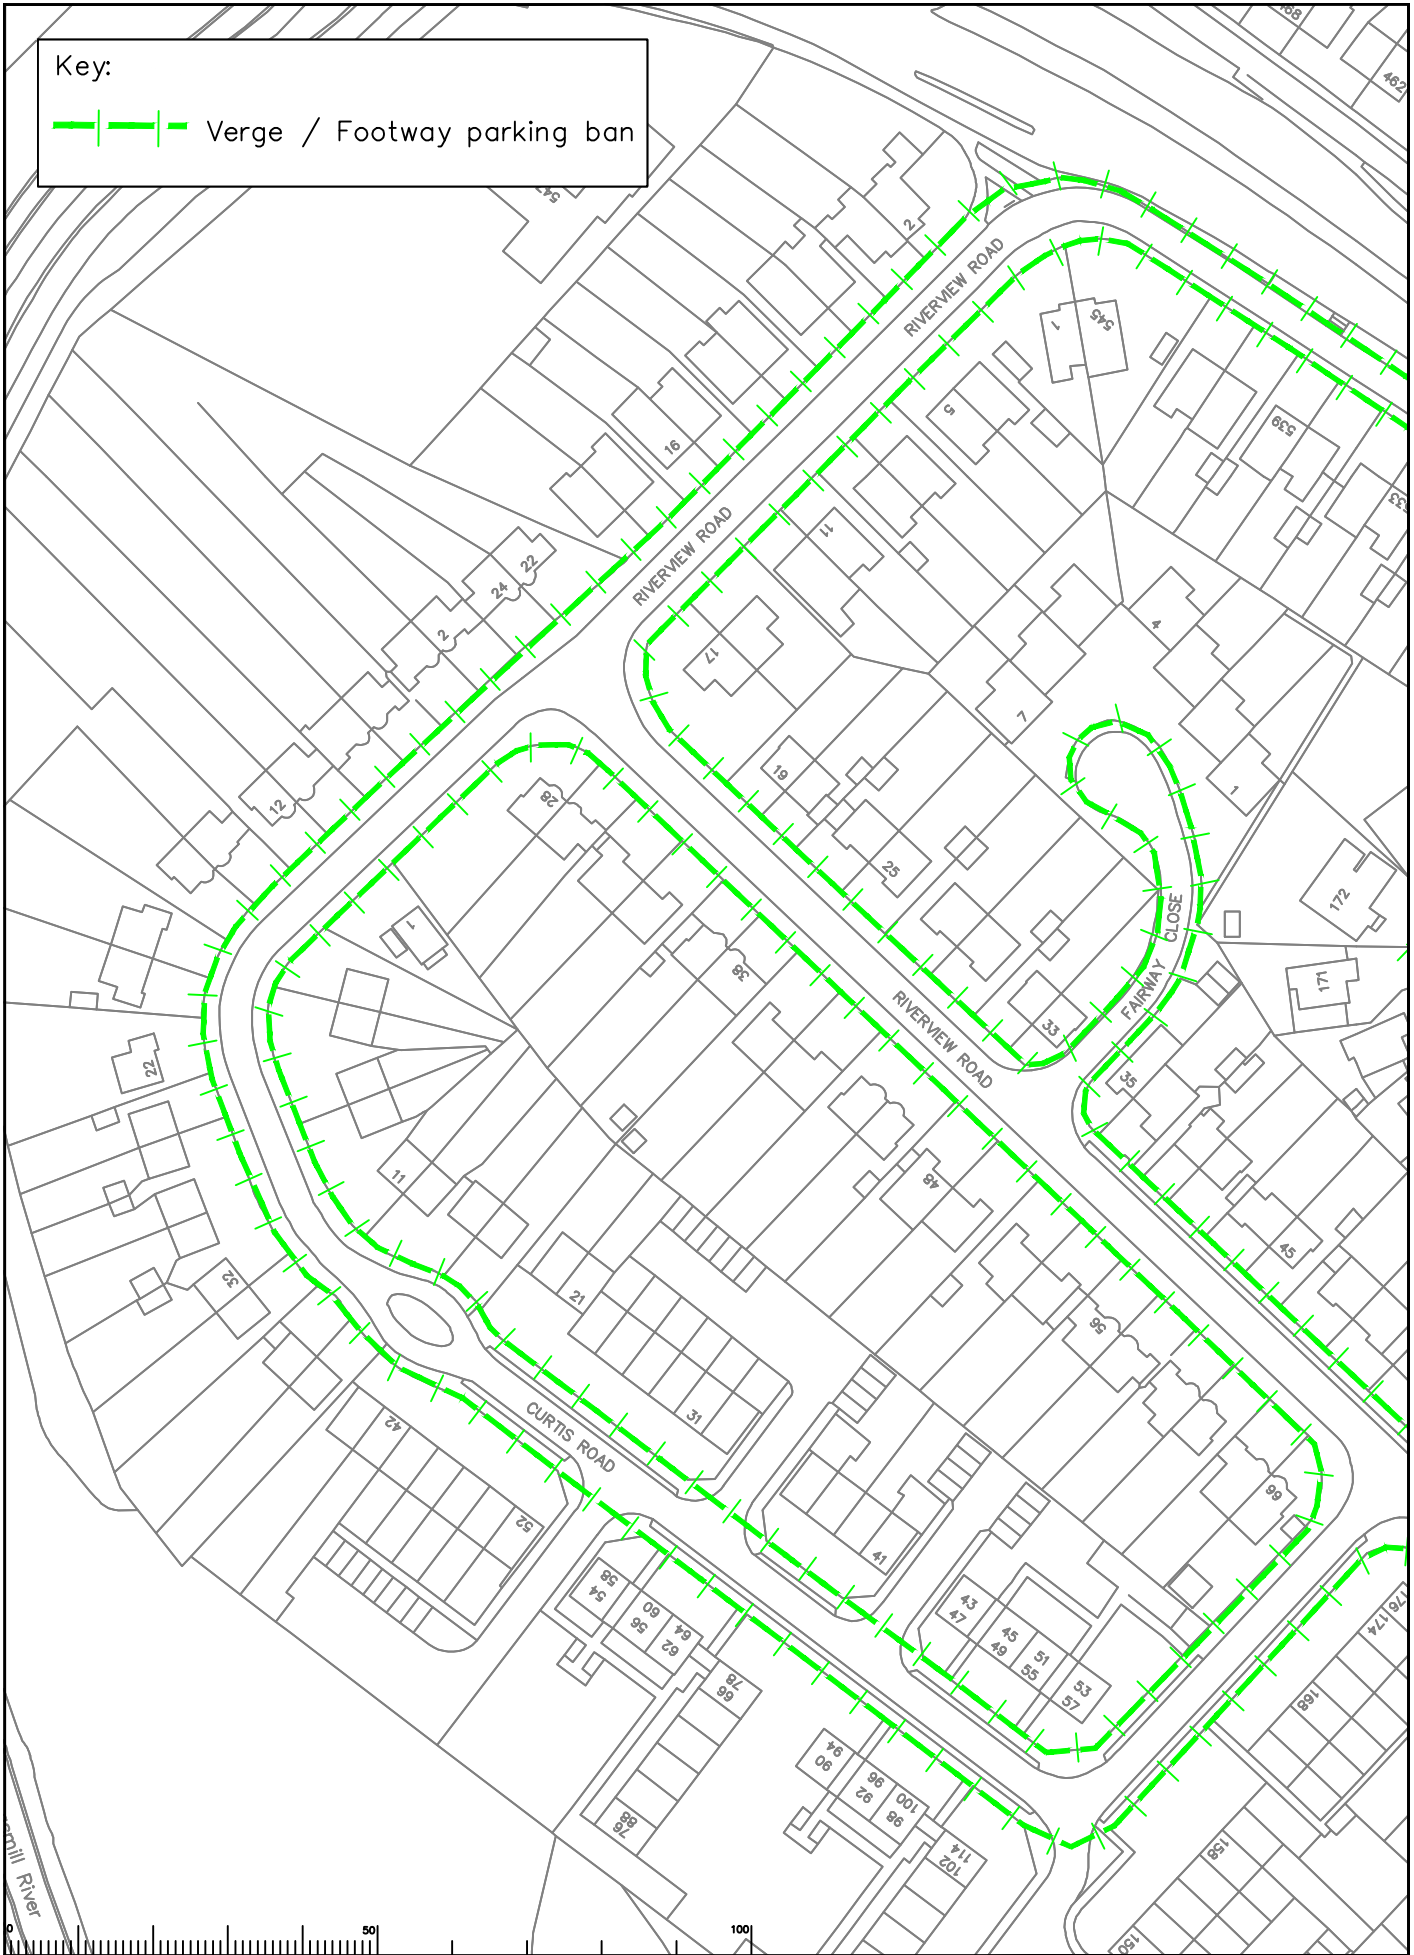

Rev	Description	Drawn	Sig.	Date	Chkd	Sig.	Date	Appr	Sig.	Date

North Point



Scale 1:1000

4.dwg

© 2018


Project: Epsom and Ewell Parking Review Phase 11

Drawing: Proposed Waiting Restrictions Curtis Rd / Riverview Rd / Fairway Rd

Drawn by: SDC, Sig. SDC, Date 04/18

Checked by: RH, Sig. RH, Date 04/18

Approved by: DC, Sig. DC, Date 04/18



**SURREY COUNTY COUNCIL**  
Sustainable Development  
Surrey Highways


Project No. [ ]

Contract No. [ ]

Drawing No. **74**

Revision [ ]

Classification: **COMM**

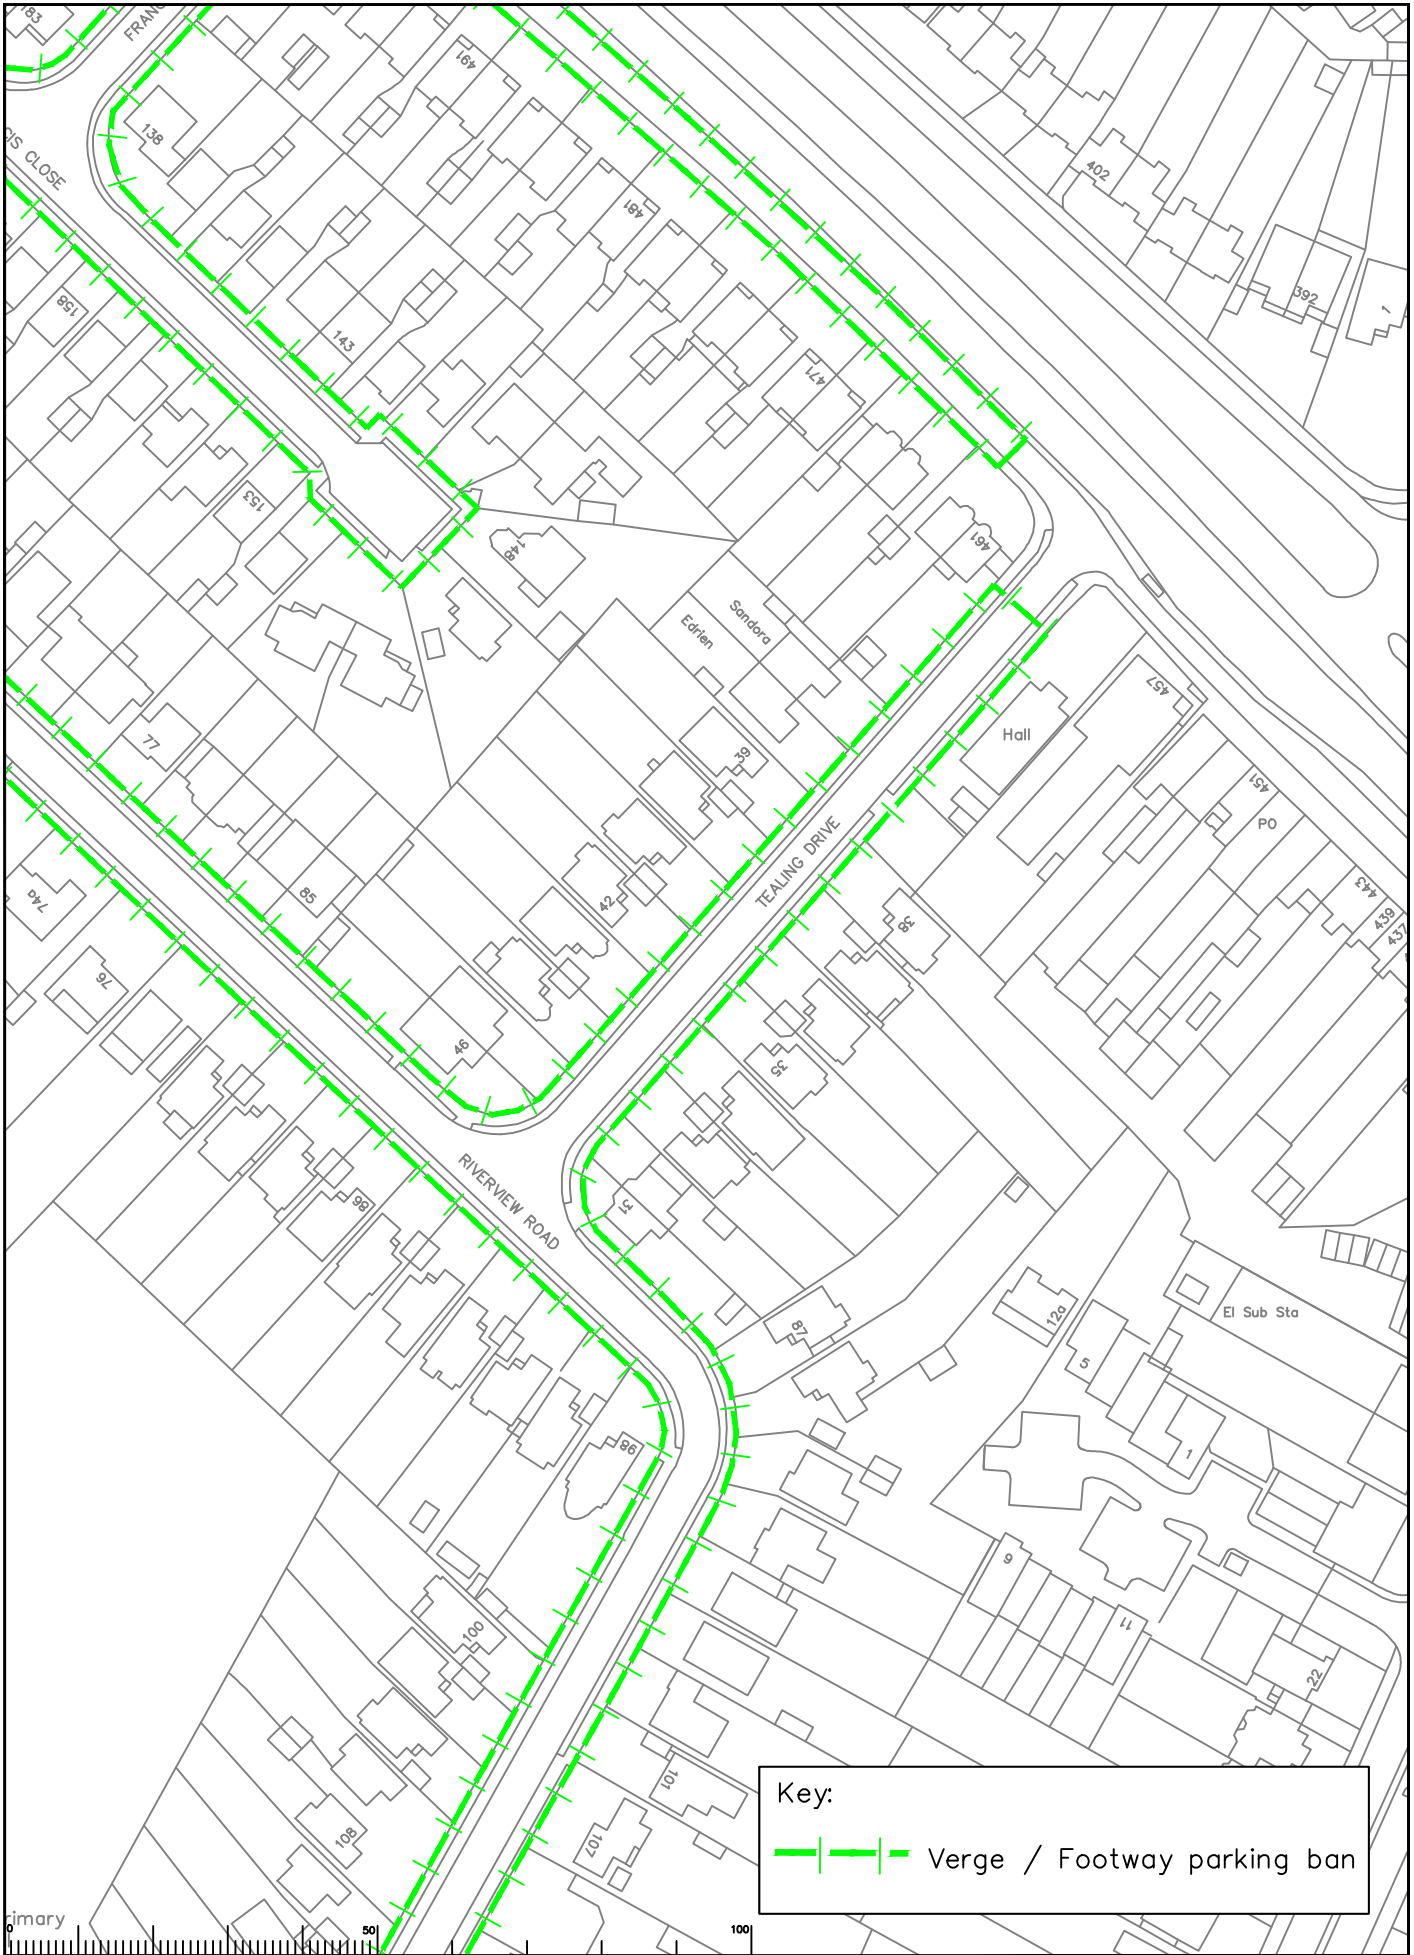


**Key:**

 Verge / Footway parking ban

Rev	Description	Drawn	Sig.	Date	Chkd	Sig.	Date	Appr	Sig.	Date

North Point



Scale 1:1000

5.dwg


Project: Epsom and Ewell Parking Review Phase 11

Drawing: Proposed Waiting Restrictions Tealing Dr/Riverview Rd/Francis Cl/Ewell Bypass

Drawn by: SDC, Date: 04/18

Checked by: RH, Date: 04/18

Approved by: DC, Date: 04/18



**SURREY COUNTY COUNCIL**  
Sustainable Development  
Surrey Highways

Project No. [blank]  
Contract No. [blank]  
Drawing No. 75  
Revision [blank]  
Classification: COMM


Key:

 Verge / Footway parking ban



Rev	Description	Drawn	Sig.	Date	Chkd	Sig.	Date	Appr	Sig.	Date


North Point



Small text: I would like to acknowledge Surrey Council with the permission of the Director of Highways, the Highway Office. © Crown copyright. Unauthorised reproduction infringes Crown copyright and may lead to prosecution or civil proceedings. Surrey County Council LA 070272 1000.


Drawn by: SDC, Sig. SDC, Date 04/18  
 Checked by: RH, Sig. RH, Date 04/18  
 Approved by: DC, Sig. DC, Date 04/18

Project: Epsom and Ewell Parking Review Phase 11  
 Drawing: Proposed Waiting Restrictions Huntsmoor Rd / Riverview Rd / Bridle Cl  
 SHEET OF



SURREY COUNTY COUNCIL  
Sustainable Development  
Surrey Highways

Project No. [blank]  
 Contract No. [blank]  
 Drawing No. 76  
 Revision [blank]  
 Classification: COMM

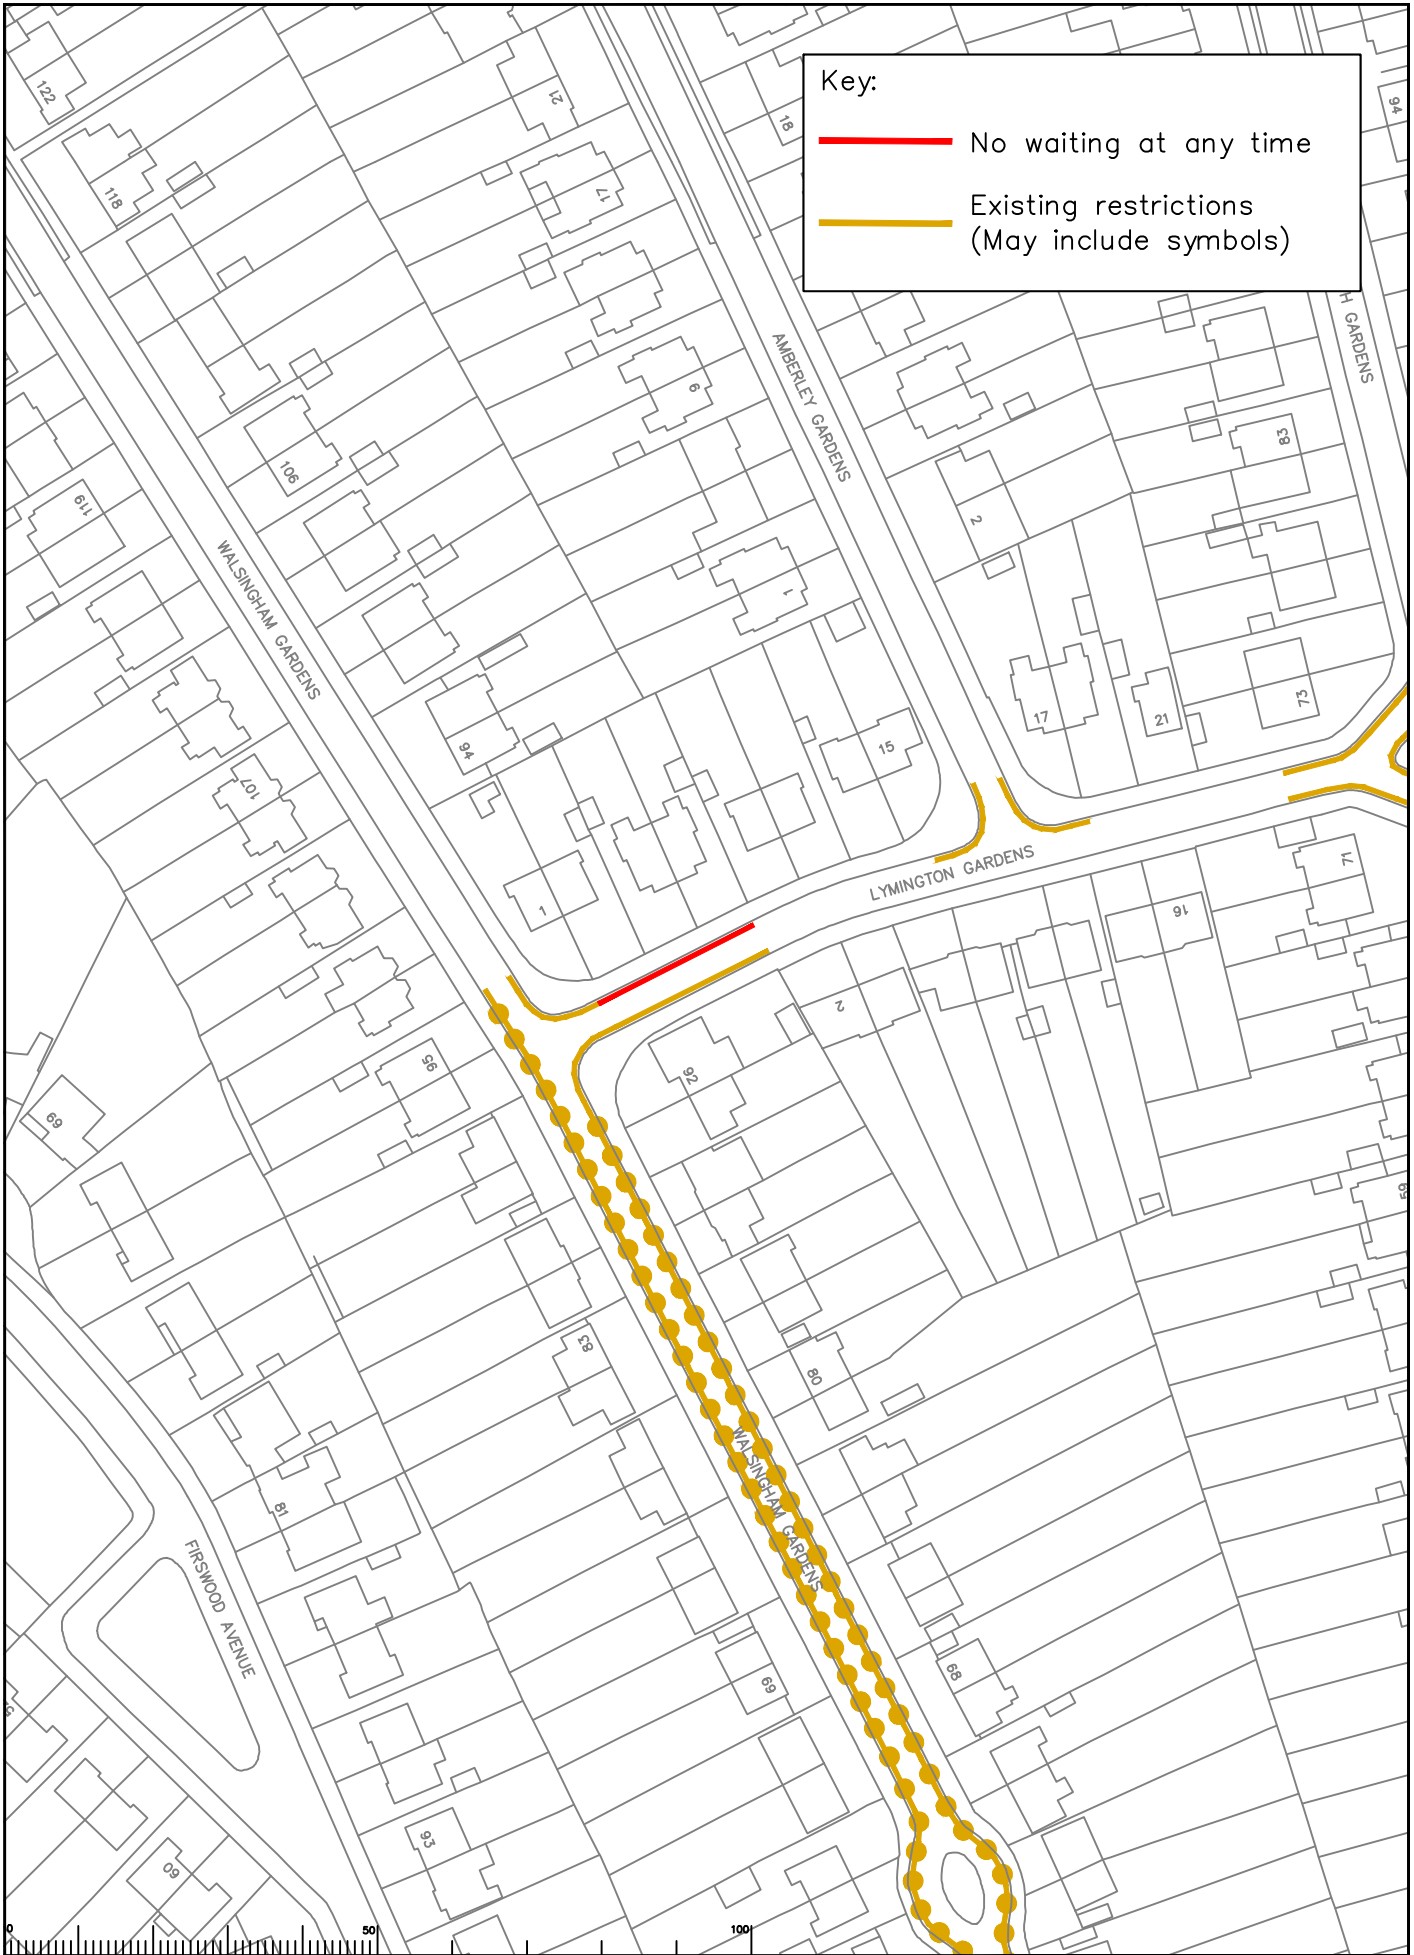

**Key:**

— No waiting at any time

— Existing restrictions  
(May include symbols)

Rev	Description	Drawn	Sig.	Date	Chkd	Sig.	Date	Appr	Sig.	Date

North Point

Scale 1:1250

7.dwg

<p>Special note: This document is being issued with the permission of the Controller of Her Majesty's Stationery Office. © Crown copyright. Unauthorised reproduction infringes Crown copyright and may lead to prosecution or civil proceedings. Surrey County Council LA 070272 1000.</p>			
Drawn by	SDC	Sig.	Date
Checked by	RH	Sig.	Date
Approved by	DC	Sig.	Date
Project	Epsom and Ewell Parking Review Phase 11		
Drawing	Proposed Waiting Restrictions Lymington Gardens		

**SURREY COUNTY COUNCIL**  
Sustainable Development  
Surrey Highways

Project No. \_\_\_\_\_  
Contract Sheet No. \_\_\_\_\_  
Drawing No. **77** / Rev. \_\_\_\_\_  
Classification **COMM**

SHEET OF \_\_\_\_\_