

KEY

- PROPOSED
NO WAITING AT ANY TIME
- EXISTING WAITING, LOADING
AND PARKING RESTRICTIONS
(WITH OR WITHOUT SYMBOLS)

Notes

Rev.	Description	Drwn	Sig.	Date	Chkd	Sig.	Date	Appr	Sig.	Date
A	SYMBOLS ADDED TO RESTRICTIONS	SDC	SDC	23.01.08	TPC	TPC	23.01.08	TPC	TPC	23.01.08
B	RESTRICTIONS AMENDED	CAH	CAH	03.01.09	JAR	JAR	03.01.09	TPC	TPC	03.01.09
C	RESTRICTIONS AMENDED	CAH	CAH	11.13	JAR	JAR	11.13	RH	RH	11.13
D	RESTRICTIONS AMENDED	CAH	CAH	06.15	JAR	JAR	06.15	RH	RH	06.15
E	RESTRICTIONS AMENDED	CAH	CAH	08.17	JAR	JAR	08.17	DC	DC	08.17
F	RESTRICTIONS AMENDED	CAH	CAH	02.20	JAR	JAR	02.20	DC	DC	02.20

Rev.	Description	Drwn	Sig.	Date	Chkd	Sig.	Date	Appr	Sig.	Date
A	SYMBOLS ADDED TO RESTRICTIONS	SDC	SDC	23.01.08	TPC	TPC	23.01.08	TPC	TPC	23.01.08
B	RESTRICTIONS AMENDED	CAH	CAH	03.01.09	JAR	JAR	03.01.09	TPC	TPC	03.01.09
C	RESTRICTIONS AMENDED	CAH	CAH	11.13	JAR	JAR	11.13	RH	RH	11.13
D	RESTRICTIONS AMENDED	CAH	CAH	06.15	JAR	JAR	06.15	RH	RH	06.15
E	RESTRICTIONS AMENDED	CAH	CAH	08.17	JAR	JAR	08.17	DC	DC	08.17
F	RESTRICTIONS AMENDED	CAH	CAH	02.20	JAR	JAR	02.20	DC	DC	02.20

North Point

Based upon the Ordnance Survey mapping with the permission of the Controller of Her Majesty's Stationery Office. © Crown copyright. Unauthorised reproduction infringes Crown copyright and may lead to prosecution or civil proceedings. Surrey County Council LA 07872 1998.

Drawn by	SDC	Sig.	SDC	Date	03.07
Checked by	TPC	Sig.	TPC	Date	03.07
Approved by	TPC	Sig.	TPC	Date	03.07

Project
**WAVERLEY DPE
GODALMING**

Drawing
IMPLEMENTED TRAFFIC ORDERS

SHEET OF


SURREY COUNTY COUNCIL
Sustainable Development
Head of Transportation
Highways and City MICE Unit

Project No.
3282/WAV

Contract Sheet No.
24079

Rev.
F

Classification
PROPOSAL

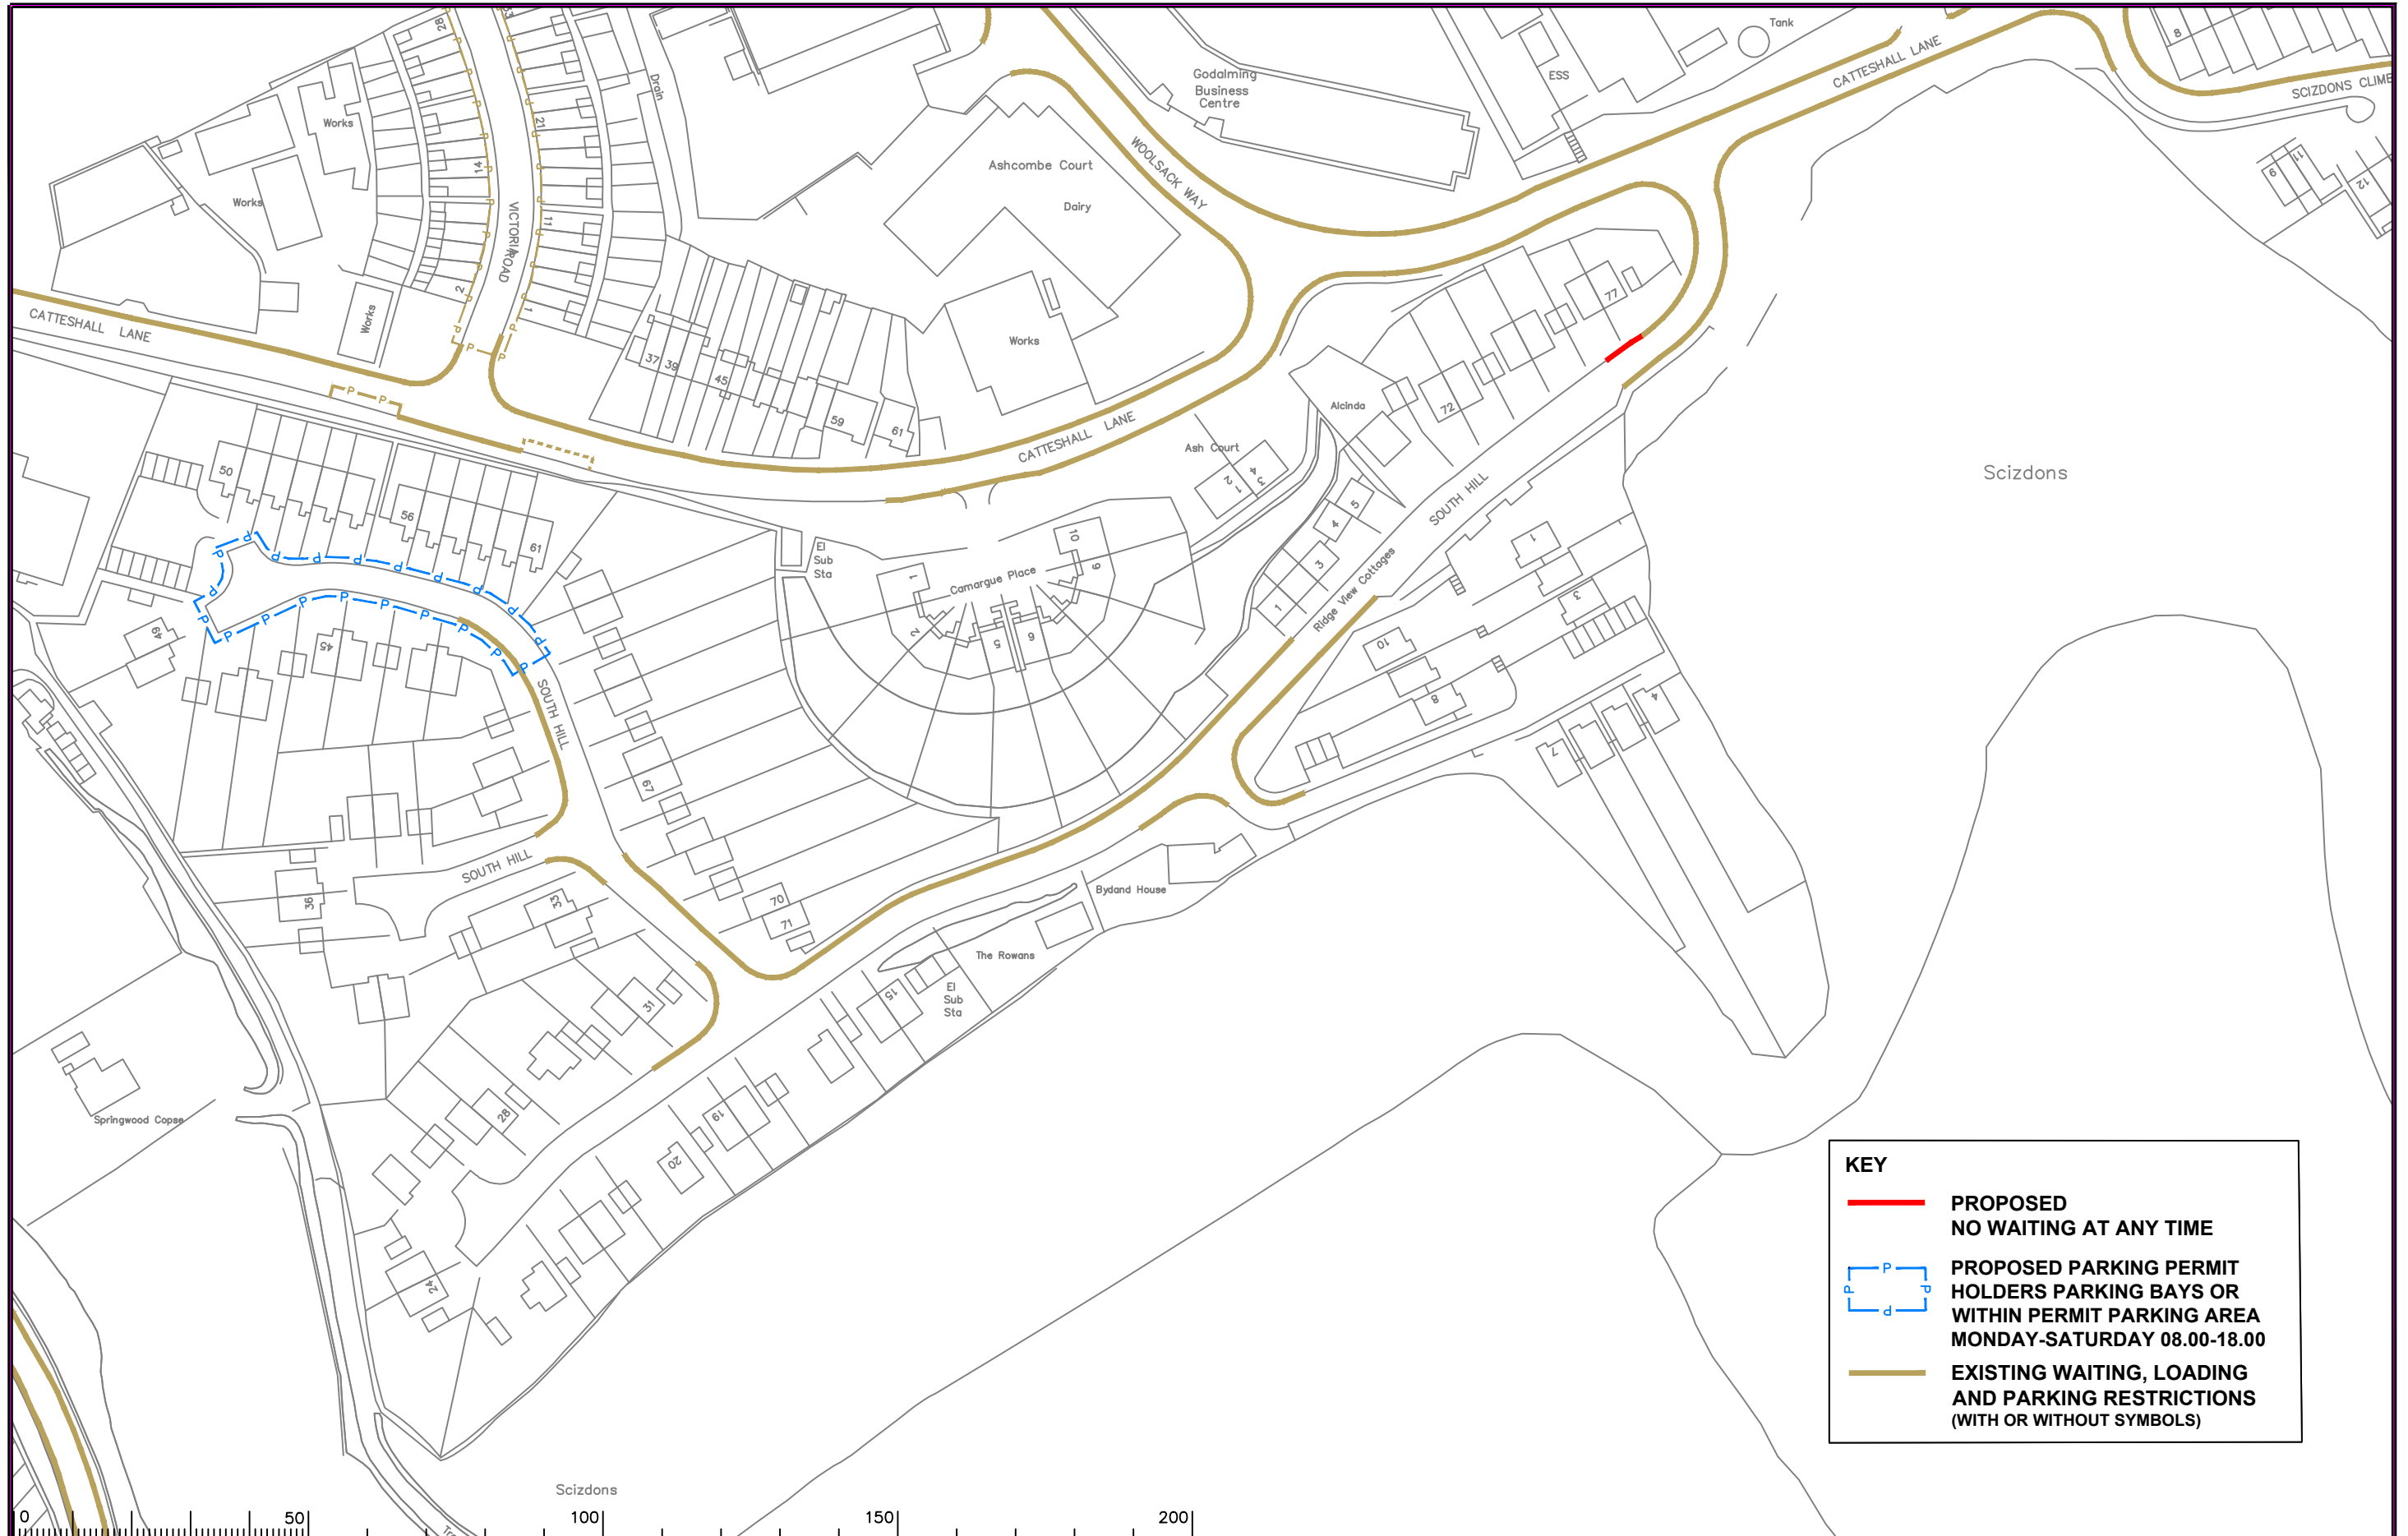


KEY

- PROPOSED NO WAITING AT ANY TIME
- - - PROPOSED PARKING PERMIT HOLDERS PARKING BAYS OR WITHIN PERMIT PARKING AREA MONDAY-SATURDAY 08.00-18.00
- EXISTING WAITING, LOADING AND PARKING RESTRICTIONS (WITH OR WITHOUT SYMBOLS)



Notes

Rev.	Description	Drwn	Sig.	Date	Chkd	Sig.	Date	Appr	Sig.	Date
A	RESTRICTIONS AMENDED	CAH	CAH	11.18	JAR	JAR	11.18	DC	DC	11.18
B	RESTRICTIONS AMENDED	CAH	CAH	02.20	JAR	JAR	02.20	DC	DC	02.20

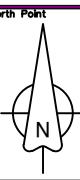

Based upon the Ordnance Survey mapping with the permission of the Controller of Her Majesty's Stationery Office. © Crown copyright. Unauthorised reproduction infringes Crown copyright and may lead to prosecution or civil proceedings. Surrey County Council LA 078572 1998.

Drawn by: CAH Sig. CAH Date 08.17
 Checked by originator: JAR Sig. JAR Date 08.17
 Approved by: DC Sig. DC Date 08.17


Project: WAVERLEY DPE GODALMING

Drawing: IMPLEMENTED TRAFFIC ORDERS


SHEET OF




Project No. 3282/WAV
 Contract Sheet No.
 Drawing No. 24145 Rev. B
 Classification: PROPOSAL

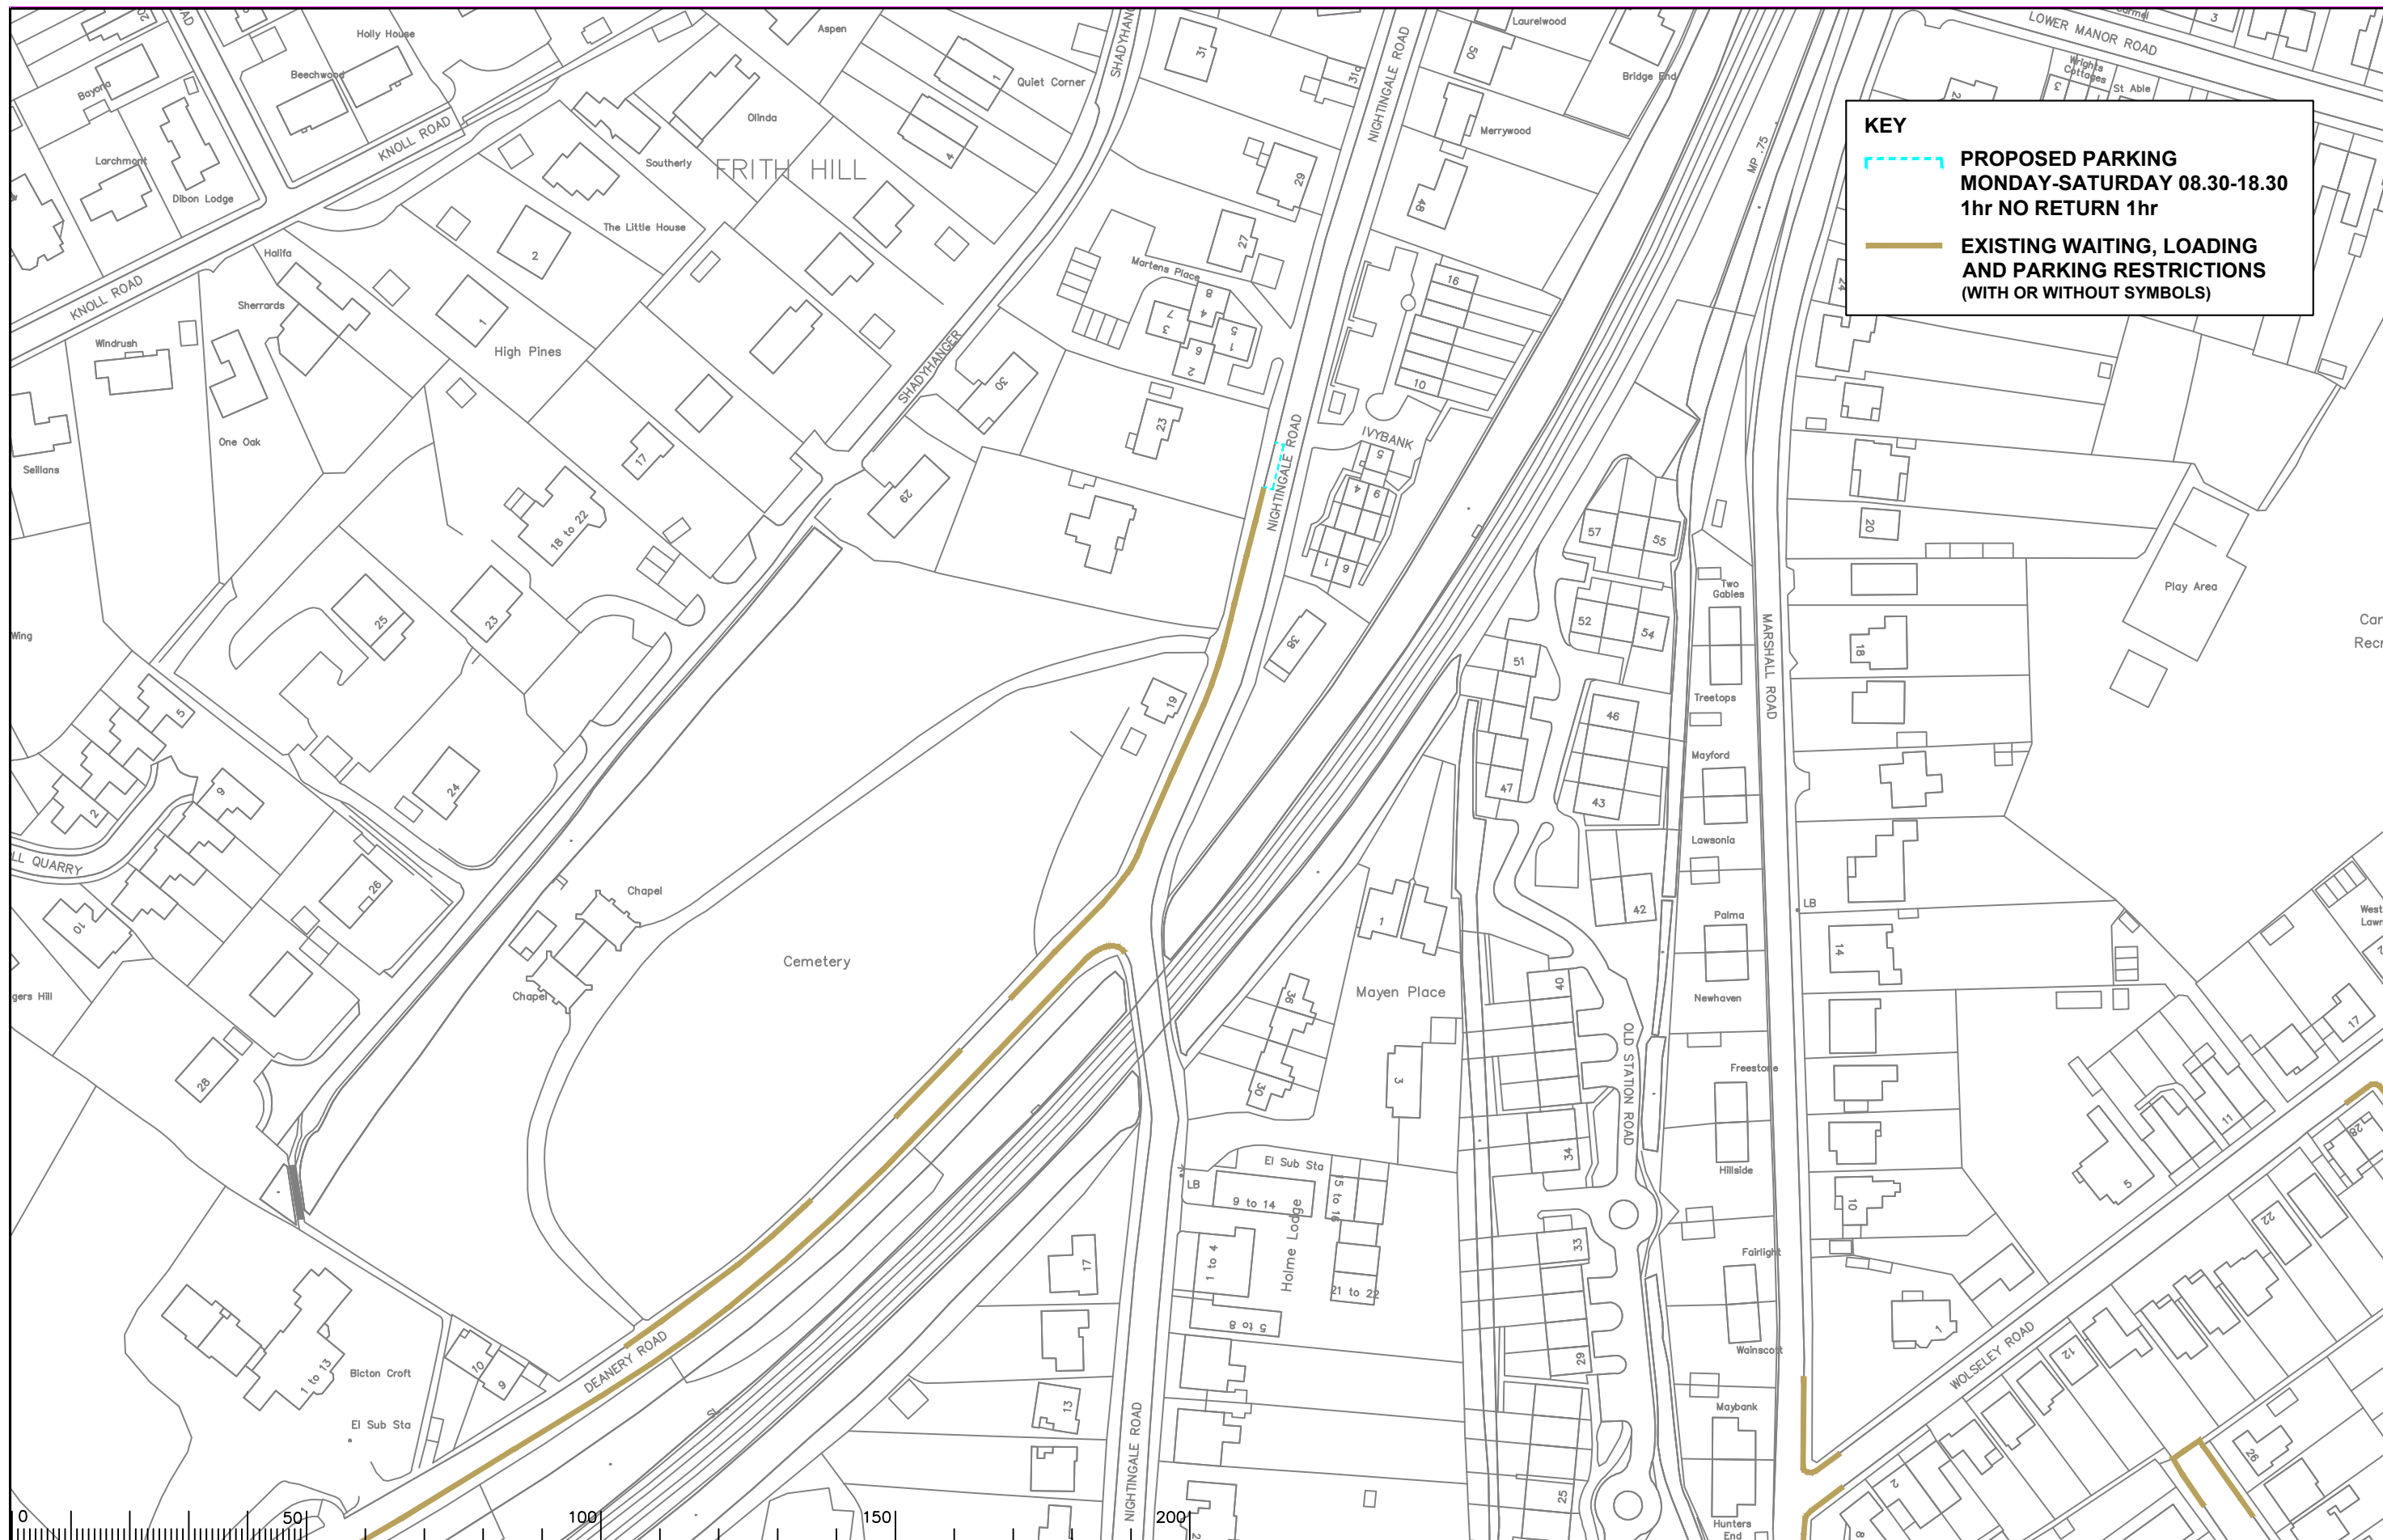

KEY

 **PROPOSED PARKING**
MONDAY-SATURDAY 08.30-18.30
1hr NO RETURN 1hr


 **EXISTING WAITING, LOADING**
AND PARKING RESTRICTIONS
(WITH OR WITHOUT SYMBOLS)

Notes

Rev.	Description	Drwn	Sig.	Date	Chkd	Sig.	Date	Appr	Sig.	Date
A	RESTRICTIONS AMENDED	CAH	CAH	02.20	JAR	JAR	02.20	DC	DC	02.20

Rev.	Description	Drwn	Sig.	Date	Chkd	Sig.	Date	Appr	Sig.	Date
A	RESTRICTIONS AMENDED	CAH	CAH	02.20	JAR	JAR	02.20	DC	DC	02.20

North Point



Based upon the Ordnance Survey mapping with the permission of the Controller of Her Majesty's Stationery Office © Crown copyright. Unauthorised reproduction infringes Crown copyright and may lead to prosecution or civil proceedings. Surrey County Council LA 078872 1996.

Drawn by	CAH	Sig.	CAH	Date	08.17
Checked by	JAR	Sig.	JAR	Date	08.17
Approved by	DC	Sig.	DC	Date	08.17


Project

WAVERLEY DPE
GODALMING

Drawing

IMPLEMENTED TRAFFIC ORDERS

SHEET OF



Project No.
3282/WAV

Contract Sheet No.

Drawing No.
24146

Rev.
A

Classification
PROPOSAL