


Key:

- No waiting at any time
- Existing restrictions (May include symbols)

<table border="1" style="width: 100%; border-collapse: collapse;"> <thead> <tr> <th>Rev</th> <th>Description</th> <th>Drawn</th> <th>Sig.</th> <th>Date</th> <th>Check</th> <th>Sig.</th> <th>Date</th> <th>Appr.</th> <th>Sig.</th> <th>Date</th> </tr> </thead> <tbody> <tr><td> </td><td> </td><td> </td><td> </td><td> </td><td> </td><td> </td><td> </td><td> </td><td> </td><td> </td></tr> <tr><td> </td><td> </td><td> </td><td> </td><td> </td><td> </td><td> </td><td> </td><td> </td><td> </td><td> </td></tr> <tr><td> </td><td> </td><td> </td><td> </td><td> </td><td> </td><td> </td><td> </td><td> </td><td> </td><td> </td></tr> </tbody> </table>	Rev	Description	Drawn	Sig.	Date	Check	Sig.	Date	Appr.	Sig.	Date																																			<p>These plans have been prepared by the Surveyor General of the Province of Ontario in accordance with the provisions of the Survey Act, R.S.O. 1990, c. S. 5, and the Survey Regulations, O.R.O. 1990, c. 12, s. 10. The Surveyor General is not responsible for any errors or omissions in these plans.</p> <p>Drawn by: SDC Date: 09/24</p> <p>Checked by: RH Date: 09/26</p> <p>Approved by: OC Date: 09/26</p>	<p>Epsom and Ewell Parking Review Phase 16</p> <p>Proposed Waiting Restrictions Avon Close</p>	<p>SURREY Surrey Highway</p>	<p>Project No. _____</p> <p>Contract No. _____</p> <p>Drawing No. 01</p> <p>Revision No. _____</p> <p>Classification: COMM</p>
Rev	Description	Drawn	Sig.	Date	Check	Sig.	Date	Appr.	Sig.	Date																																							

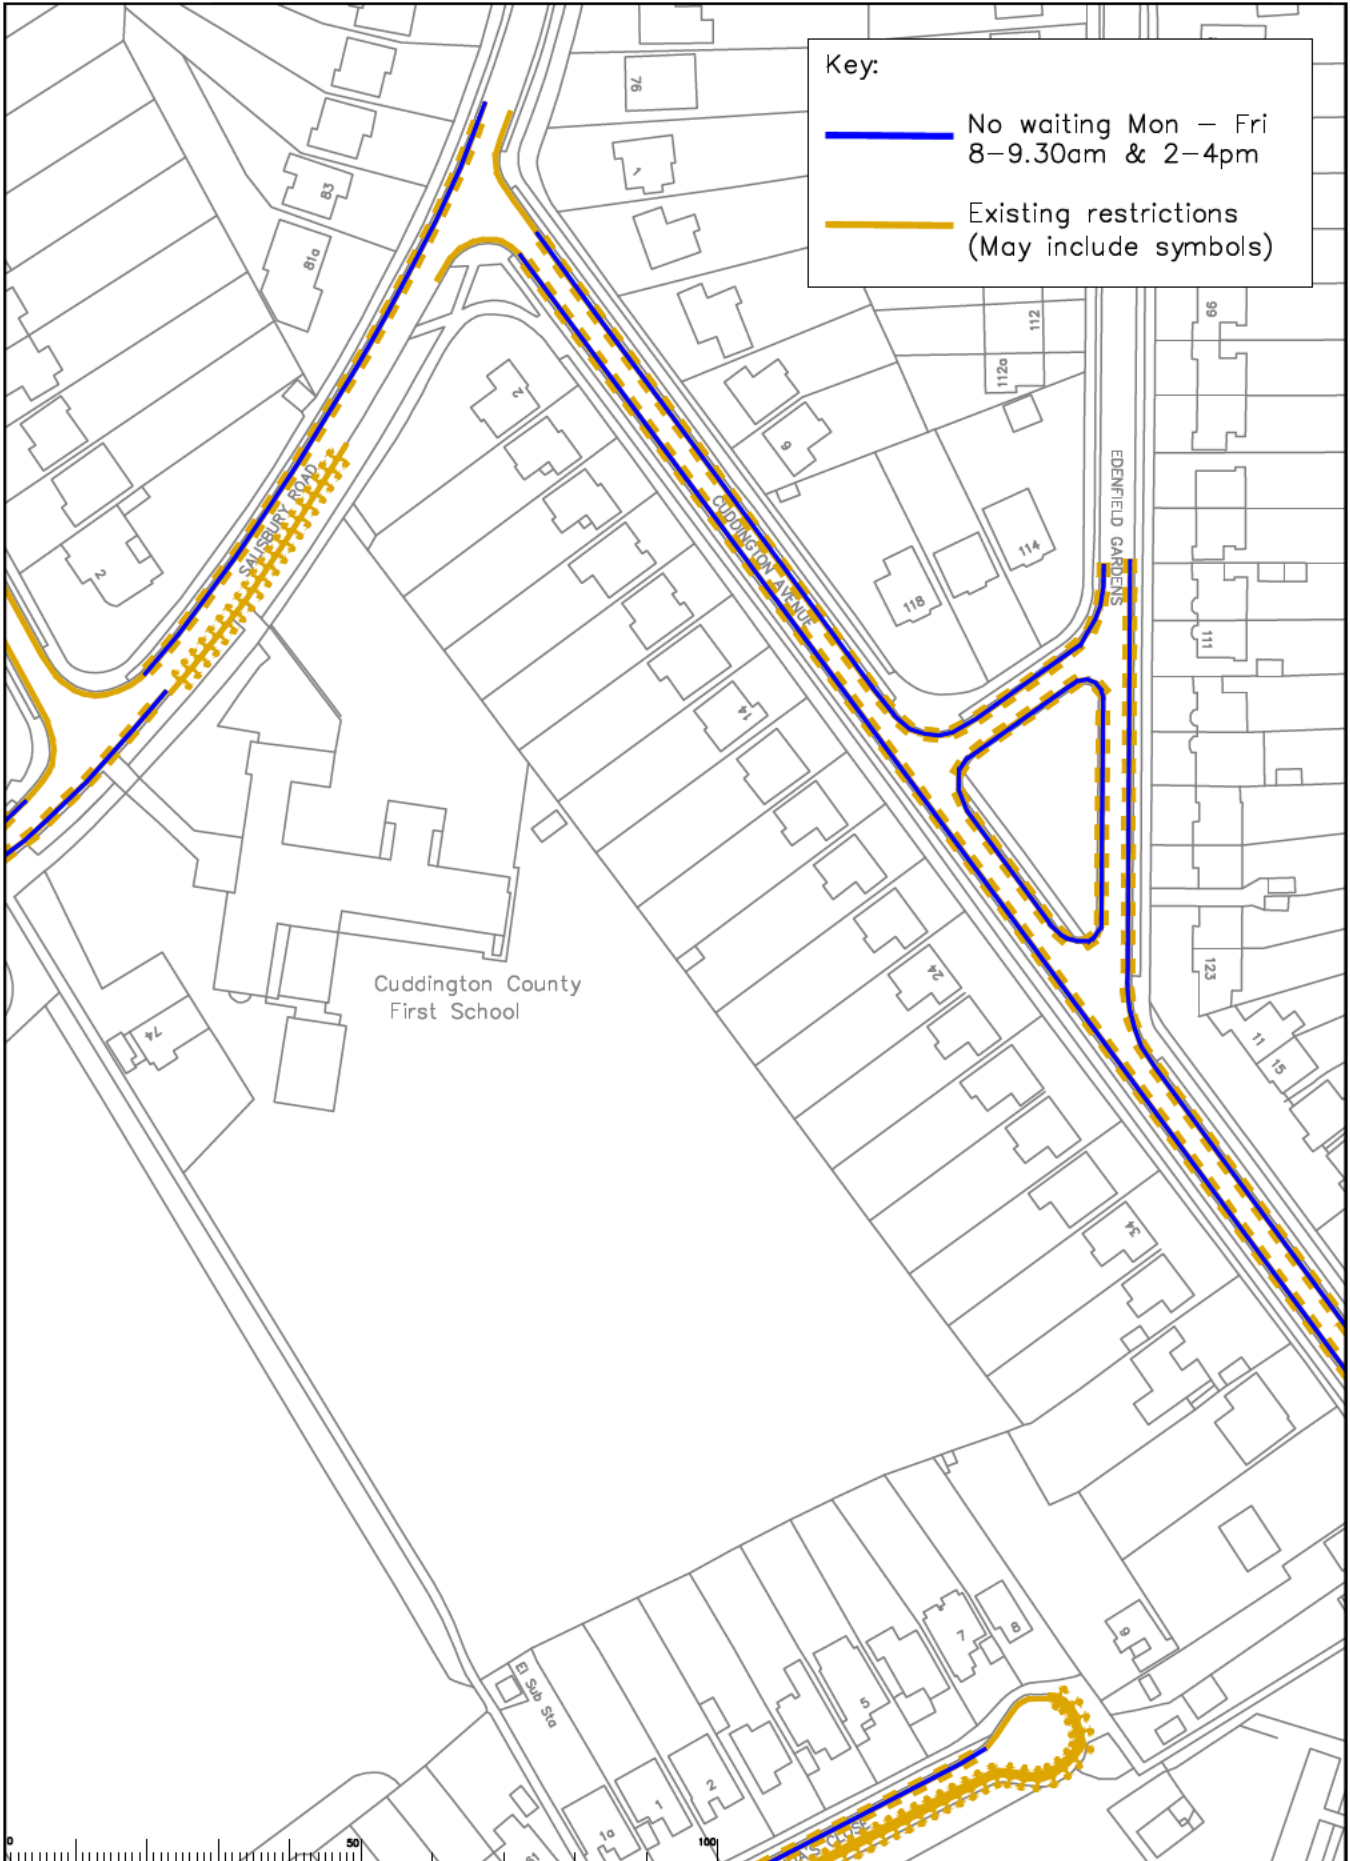

Key:

- No waiting Mon – Fri
8–9.30am & 2–4pm
- Existing restrictions
(May include symbols)

Cuddington County
First School

Rev	Description	Drawn	Sig.	Date	Checkd	Sig.	Date	Appr.	Sig.	Date

Scale: 0 50 100

North Arrow


Drawn by: SDK Date: 09/26
 Checked by: RH Date: 09/26
 Approved by: OC Date: 09/26

**Epsom and Ewell Parking Review
Phase 16**

**Proposed Waiting Restrictions
Salisbury Rd, Cuddington Ave, Edenfield Gds**

SURREY
Surrey Highways

Project No. 02
 Drawing No. 02
 Revision: COMM

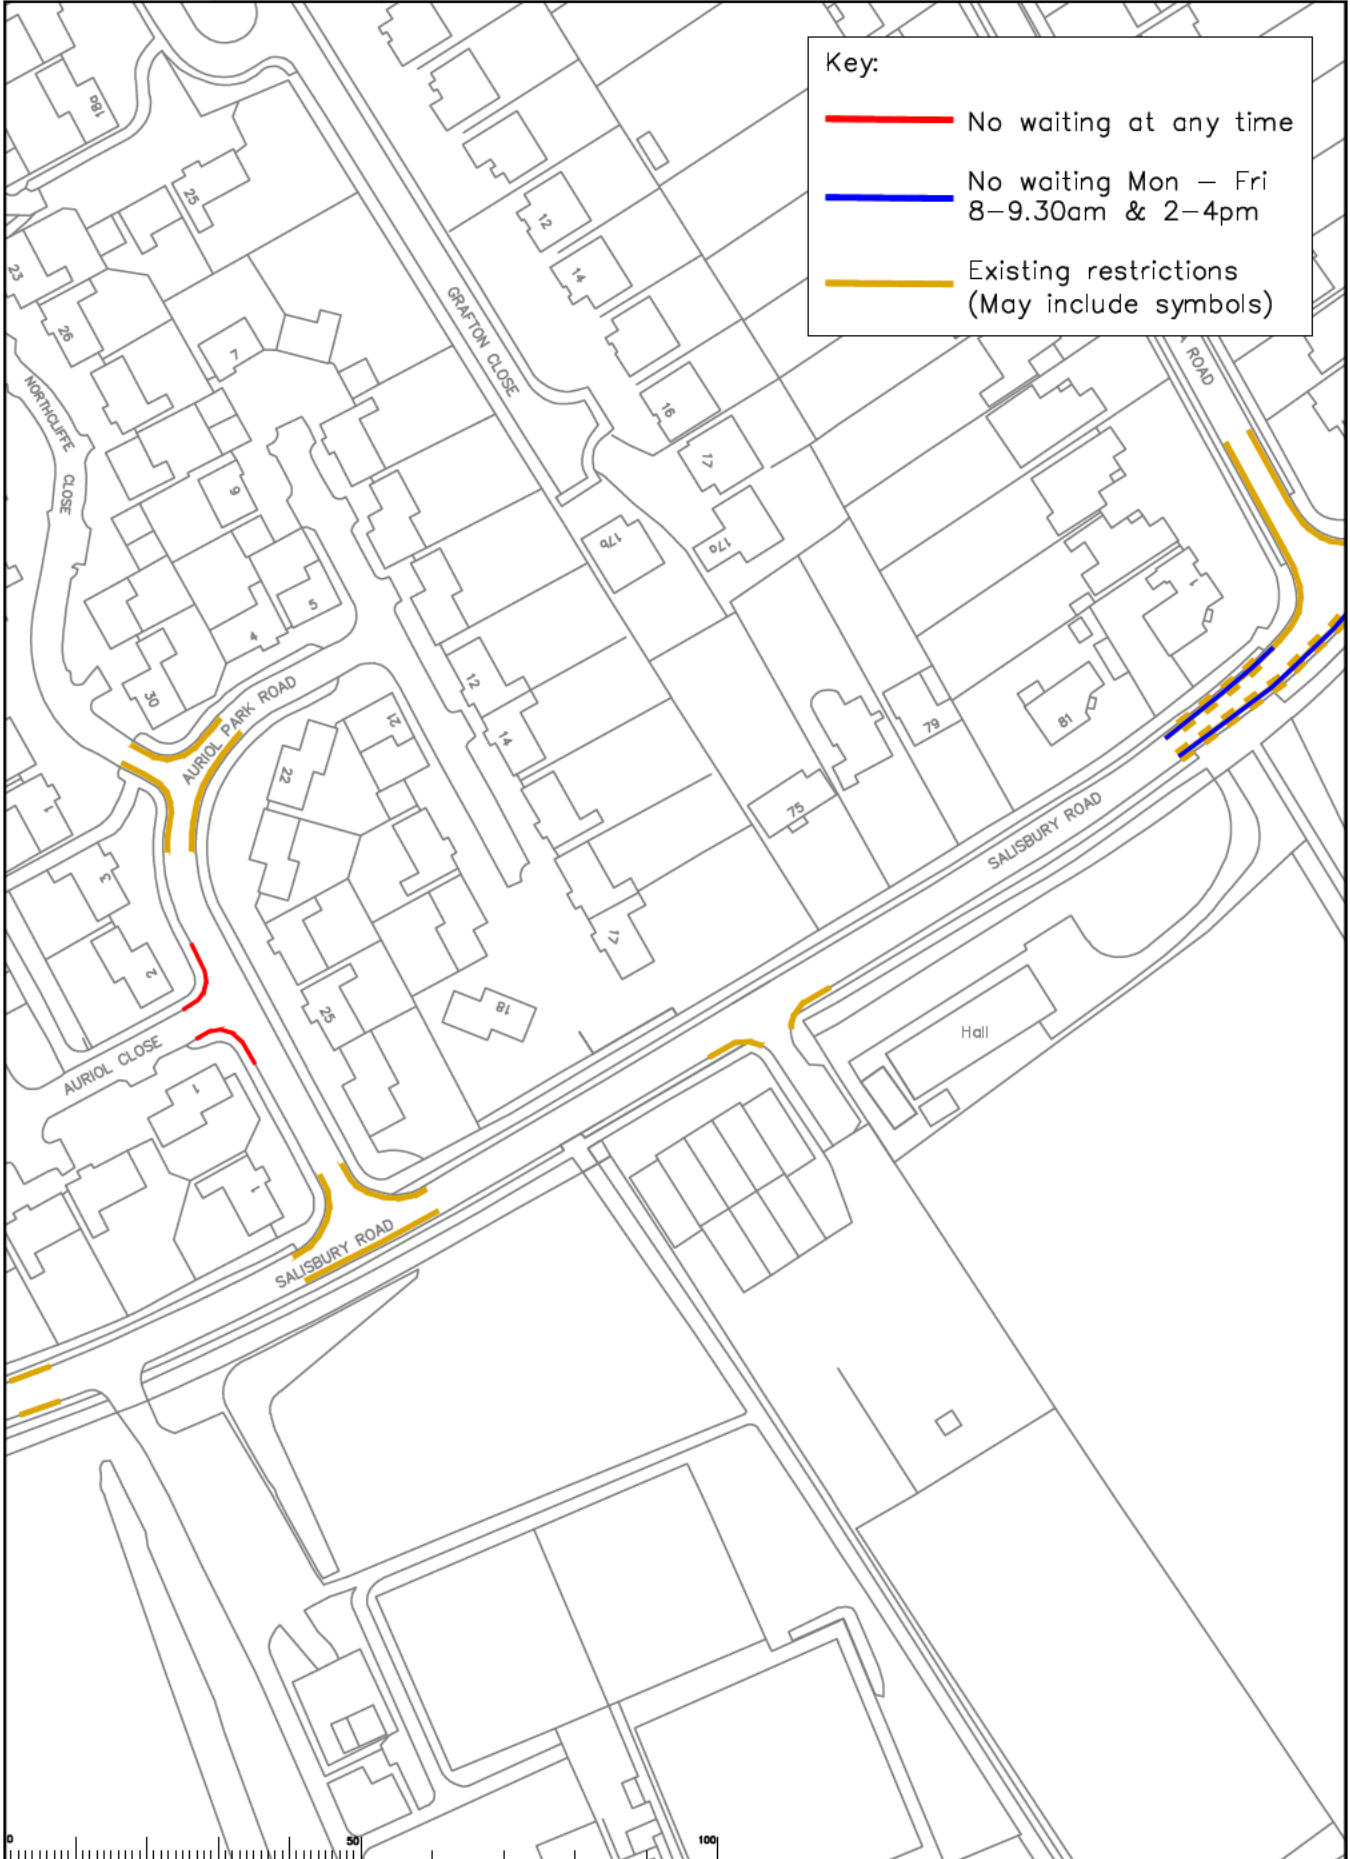



Key:


- No waiting at any time
- No waiting Mon – Fri
8–9.30am & 2–4pm
- Existing restrictions
(May include symbols)

<table border="1" style="width: 100%; border-collapse: collapse;"> <thead> <tr> <th>Rev</th> <th>Description</th> <th>Drawn</th> <th>Sig.</th> <th>Date</th> <th>Chkd</th> <th>Sig.</th> <th>Date</th> <th>Appr</th> <th>Sig.</th> <th>Date</th> </tr> </thead> <tbody> <tr><td> </td><td> </td><td> </td><td> </td><td> </td><td> </td><td> </td><td> </td><td> </td><td> </td><td> </td></tr> <tr><td> </td><td> </td><td> </td><td> </td><td> </td><td> </td><td> </td><td> </td><td> </td><td> </td><td> </td></tr> <tr><td> </td><td> </td><td> </td><td> </td><td> </td><td> </td><td> </td><td> </td><td> </td><td> </td><td> </td></tr> </tbody> </table>	Rev	Description	Drawn	Sig.	Date	Chkd	Sig.	Date	Appr	Sig.	Date																																			<p>These plans have been prepared by the Surveyors of the County of Surrey in accordance with the provisions of the Statute in that behalf made. It is hereby certified that the same are true and correct copies of the original plans as deposited in the office of the County Surveyor of the County of Surrey.</p> <p>Drawn by: SDG Date: 09/24 Checked by: RH Date: 09/24 Approved by: OC Date: 09/24</p>	<p>Epsom and Ewell Parking Review Phase 16</p> <p>Proposed Waiting Restrictions Salisbury Rd, Auriol Cl, Auriol Park Rd</p>	<p>SURREY County Council Surrey Highways</p>	<table border="1" style="width: 100%; border-collapse: collapse;"> <tr><td>Project No.</td><td> </td></tr> <tr><td>Contract No.</td><td> </td></tr> <tr><td>Drawing No.</td><td>03</td></tr> <tr><td>Revision</td><td> </td></tr> <tr><td>Classification</td><td>COMM</td></tr> </table>	Project No.		Contract No.		Drawing No.	03	Revision		Classification	COMM
Rev	Description	Drawn	Sig.	Date	Chkd	Sig.	Date	Appr	Sig.	Date	
Project No.	
Contract No.	
Drawing No.	03	
Revision	
Classification	COMM	


S:\CDR\Traffic and Legal\Parking Team\EPSON & EWELL\Phase 16\Drawings\Phase 16_03.dwg

Key:

-  No waiting Mon – Fri
8–9.30am & 2–4pm
-  Existing restrictions
(May include symbols)

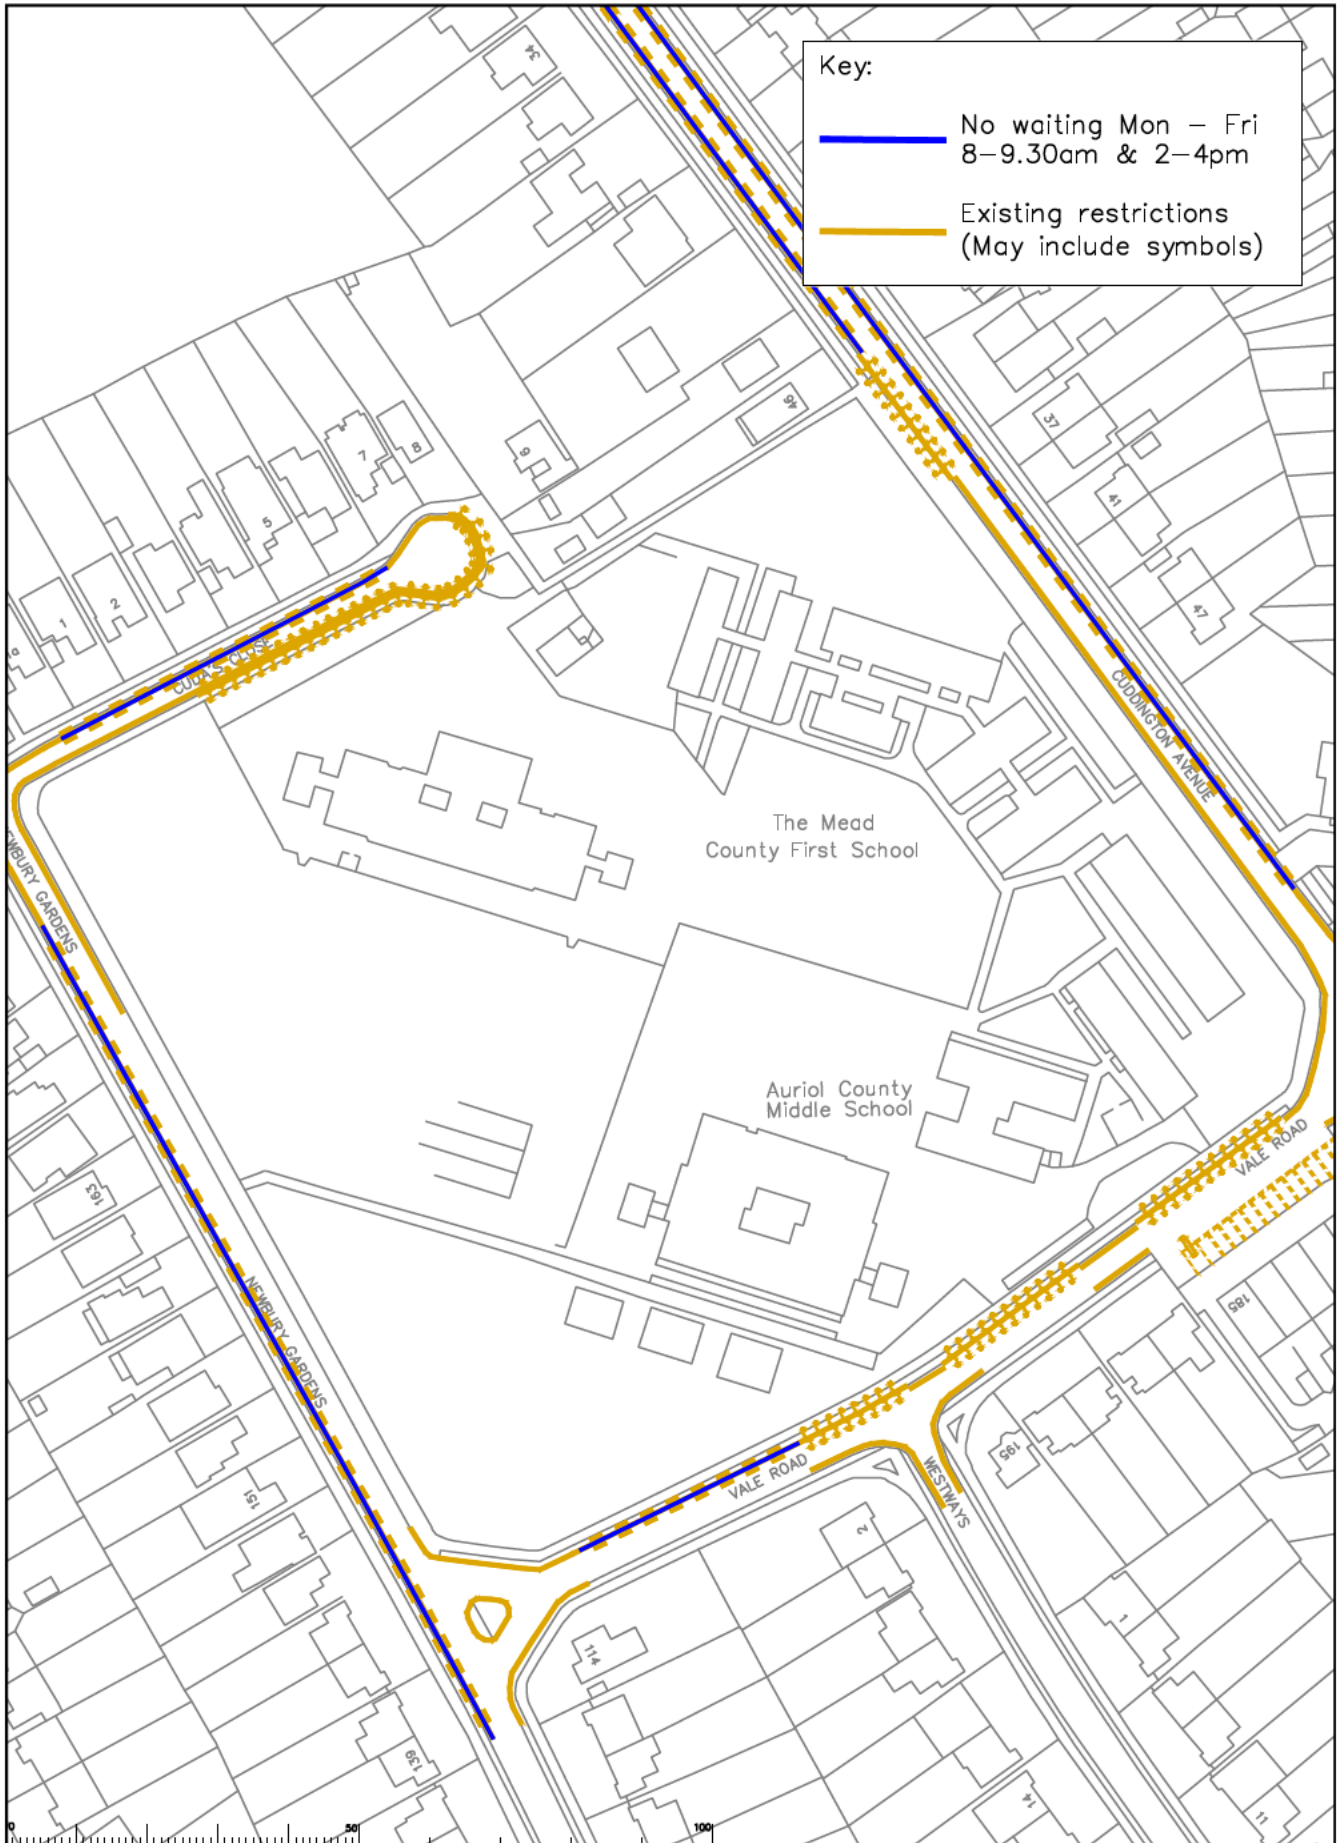


Rev	Description	Drawn	Slp	Date	Chkd	Slp	Date	Appr	Slp	Date	Drawn Post



Approved under the Ordnance Survey (OS) license. The copyright in this map is owned by the Ordnance Survey. All other copyright, trademarks and registered designs are the property of their respective owners. © Crown copyright and/or registered in the UK. All rights reserved. No part of this publication may be reproduced without the prior written permission of the Ordnance Survey. OS Standard License. Licence No: 100019750. Licence No: 100019750.

Project
Epsom and Ewell Parking Review
Phase 16

Sheet
Proposed Waiting Restrictions
Vale Rd, Cudas Cl, Cuddington Ave, Newbury Gds



SURREY
COUNTY COUNCIL
Surrey Highways

Project No. 04
Drawing No. 04
Classification: COMM

Key:

- No waiting at any time
- Existing restrictions (May include symbols)



Rev	Description	Drawn	Sig.	Date	Check	Sig.	Date	Appr.	Sig.	Date


Scale: 1:1000

Issue 16 - 05.dwg

<p>Epsom and Ewell Parking Review Phase 16</p> <p>Proposed Waiting Restrictions Woodstone Avenue</p>		<p>SURREY COUNTY COUNCIL</p> <p>Highways</p>	<p>Project No.</p> <p>Contract No.</p> <p>Drawing No. 05</p> <p>Revision</p> <p>Classification COMM</p>
--	--	---	---

Key:

- No waiting at any time
- Existing restrictions (May include symbols)

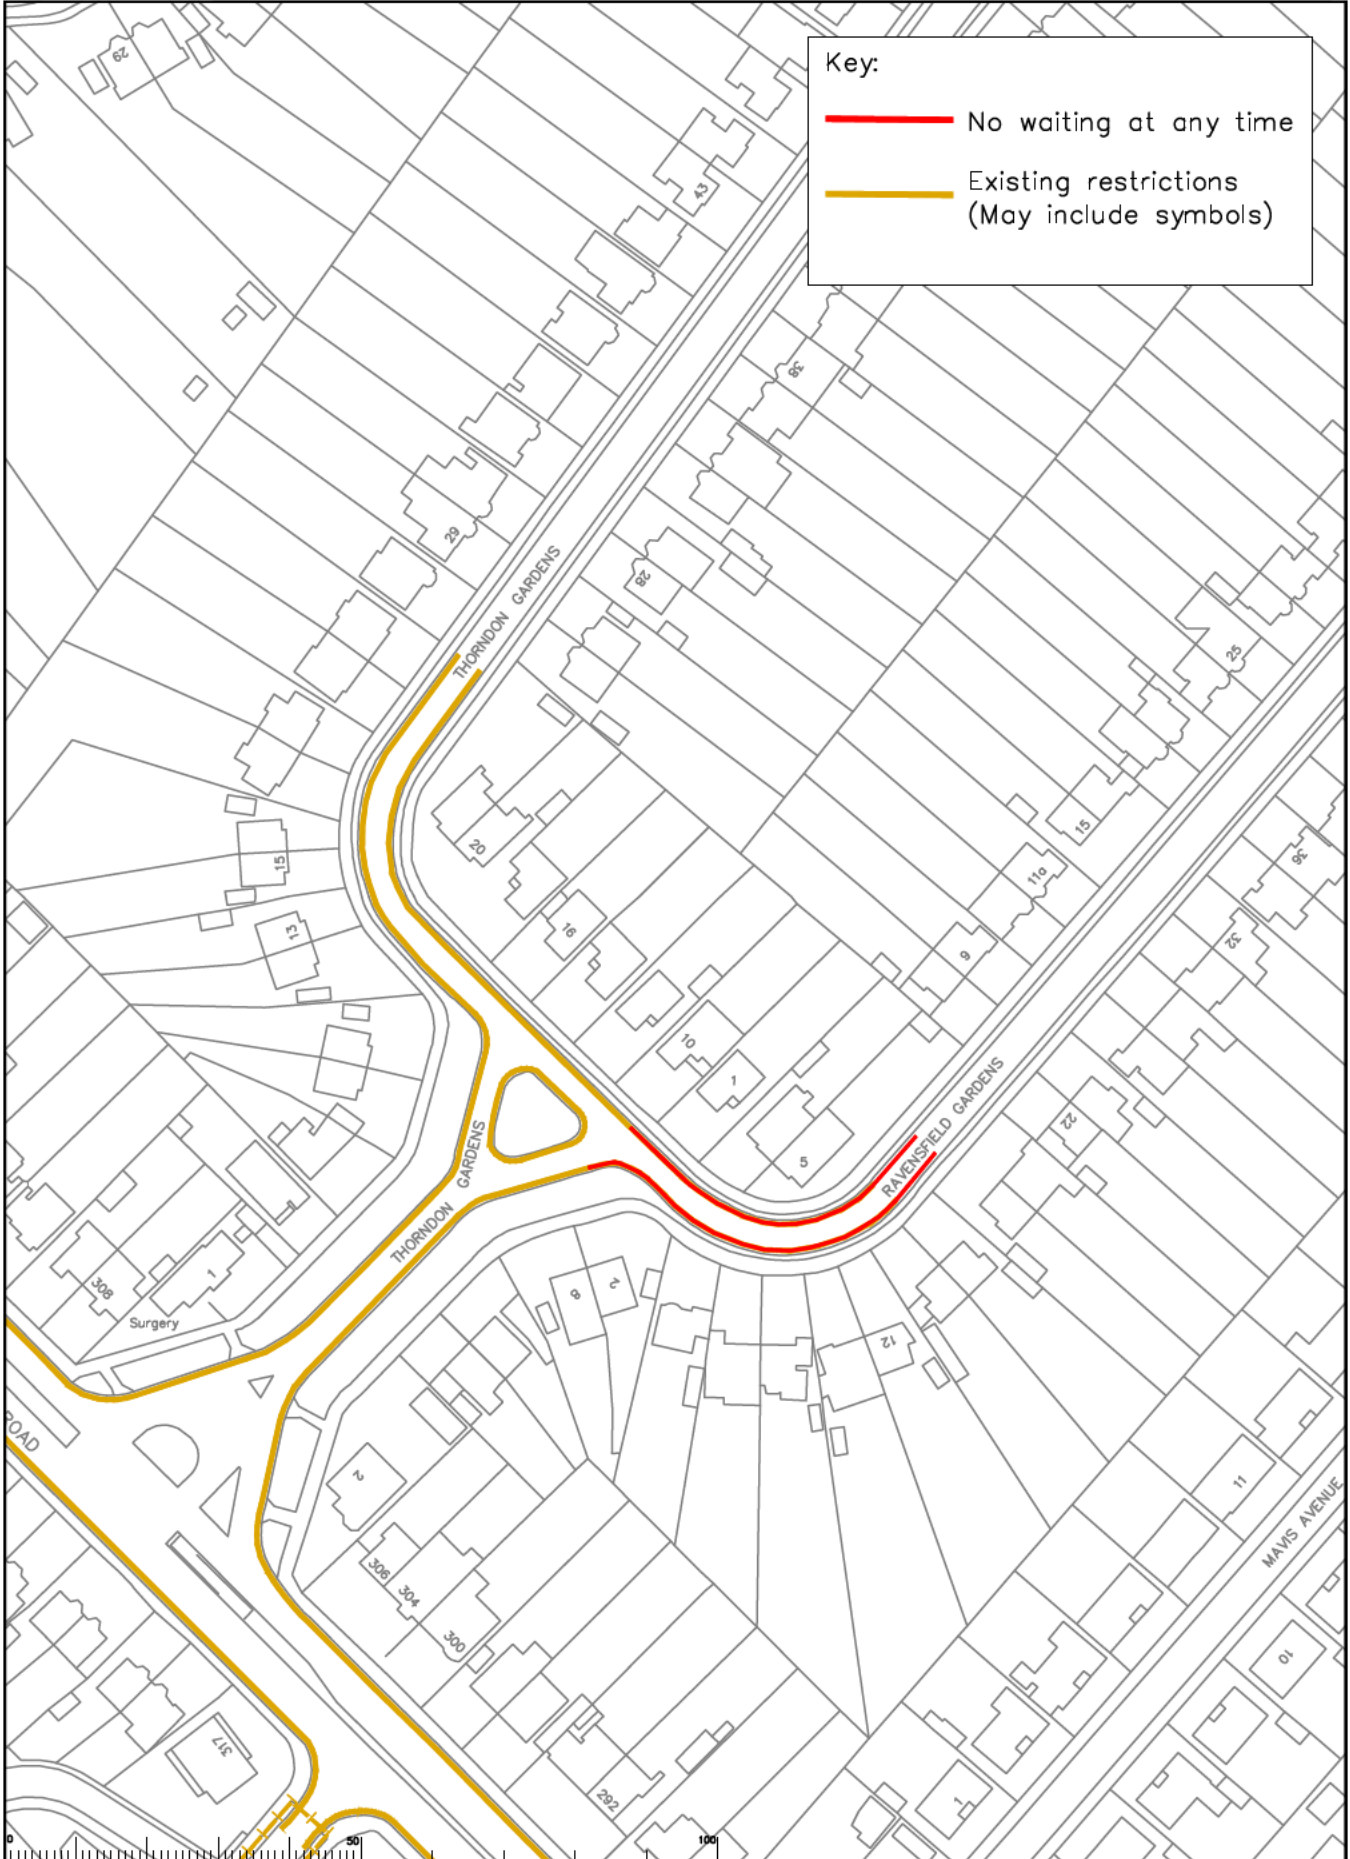


<table border="1" style="width: 100%; border-collapse: collapse;"> <thead> <tr> <th>Rev</th> <th>Description</th> <th>Drawn</th> <th>Sig.</th> <th>Date</th> <th>Checked</th> <th>Sig.</th> <th>Date</th> <th>Appr.</th> <th>Sig.</th> <th>Date</th> </tr> </thead> <tbody> <tr><td> </td><td> </td><td> </td><td> </td><td> </td><td> </td><td> </td><td> </td><td> </td><td> </td><td> </td></tr> <tr><td> </td><td> </td><td> </td><td> </td><td> </td><td> </td><td> </td><td> </td><td> </td><td> </td><td> </td></tr> <tr><td> </td><td> </td><td> </td><td> </td><td> </td><td> </td><td> </td><td> </td><td> </td><td> </td><td> </td></tr> <tr><td> </td><td> </td><td> </td><td> </td><td> </td><td> </td><td> </td><td> </td><td> </td><td> </td><td> </td></tr> </tbody> </table>	Rev	Description	Drawn	Sig.	Date	Checked	Sig.	Date	Appr.	Sig.	Date	<p>Based upon the Ordnance Survey map showing the location of the property or the location of the boundary of the property. © Crown copyright. Unauthorised reproduction of this map is prohibited. See also the Ordnance Survey website for more information.</p> <p>Drawn by: SDK Date: 09/24 Checked by: RH Date: 09/24 Approved by: DC Date: 09/24</p>	<p>Epsom and Ewell Parking Review Phase 16</p> <p>Proposed Waiting Restrictions Ravensfield Gardens</p>	<p>SURREY County Council Surrey Highway</p>	<p>Project No. _____ Contract No. _____ Drawing No. 06 Revision _____ Classification COMM</p>
Rev	Description	Drawn	Sig.	Date	Checked	Sig.	Date	Appr.	Sig.	Date	

POSITION OF BUS STOP CLEARWAY

Key:

- No waiting at any time
- Existing restrictions (May include symbols)

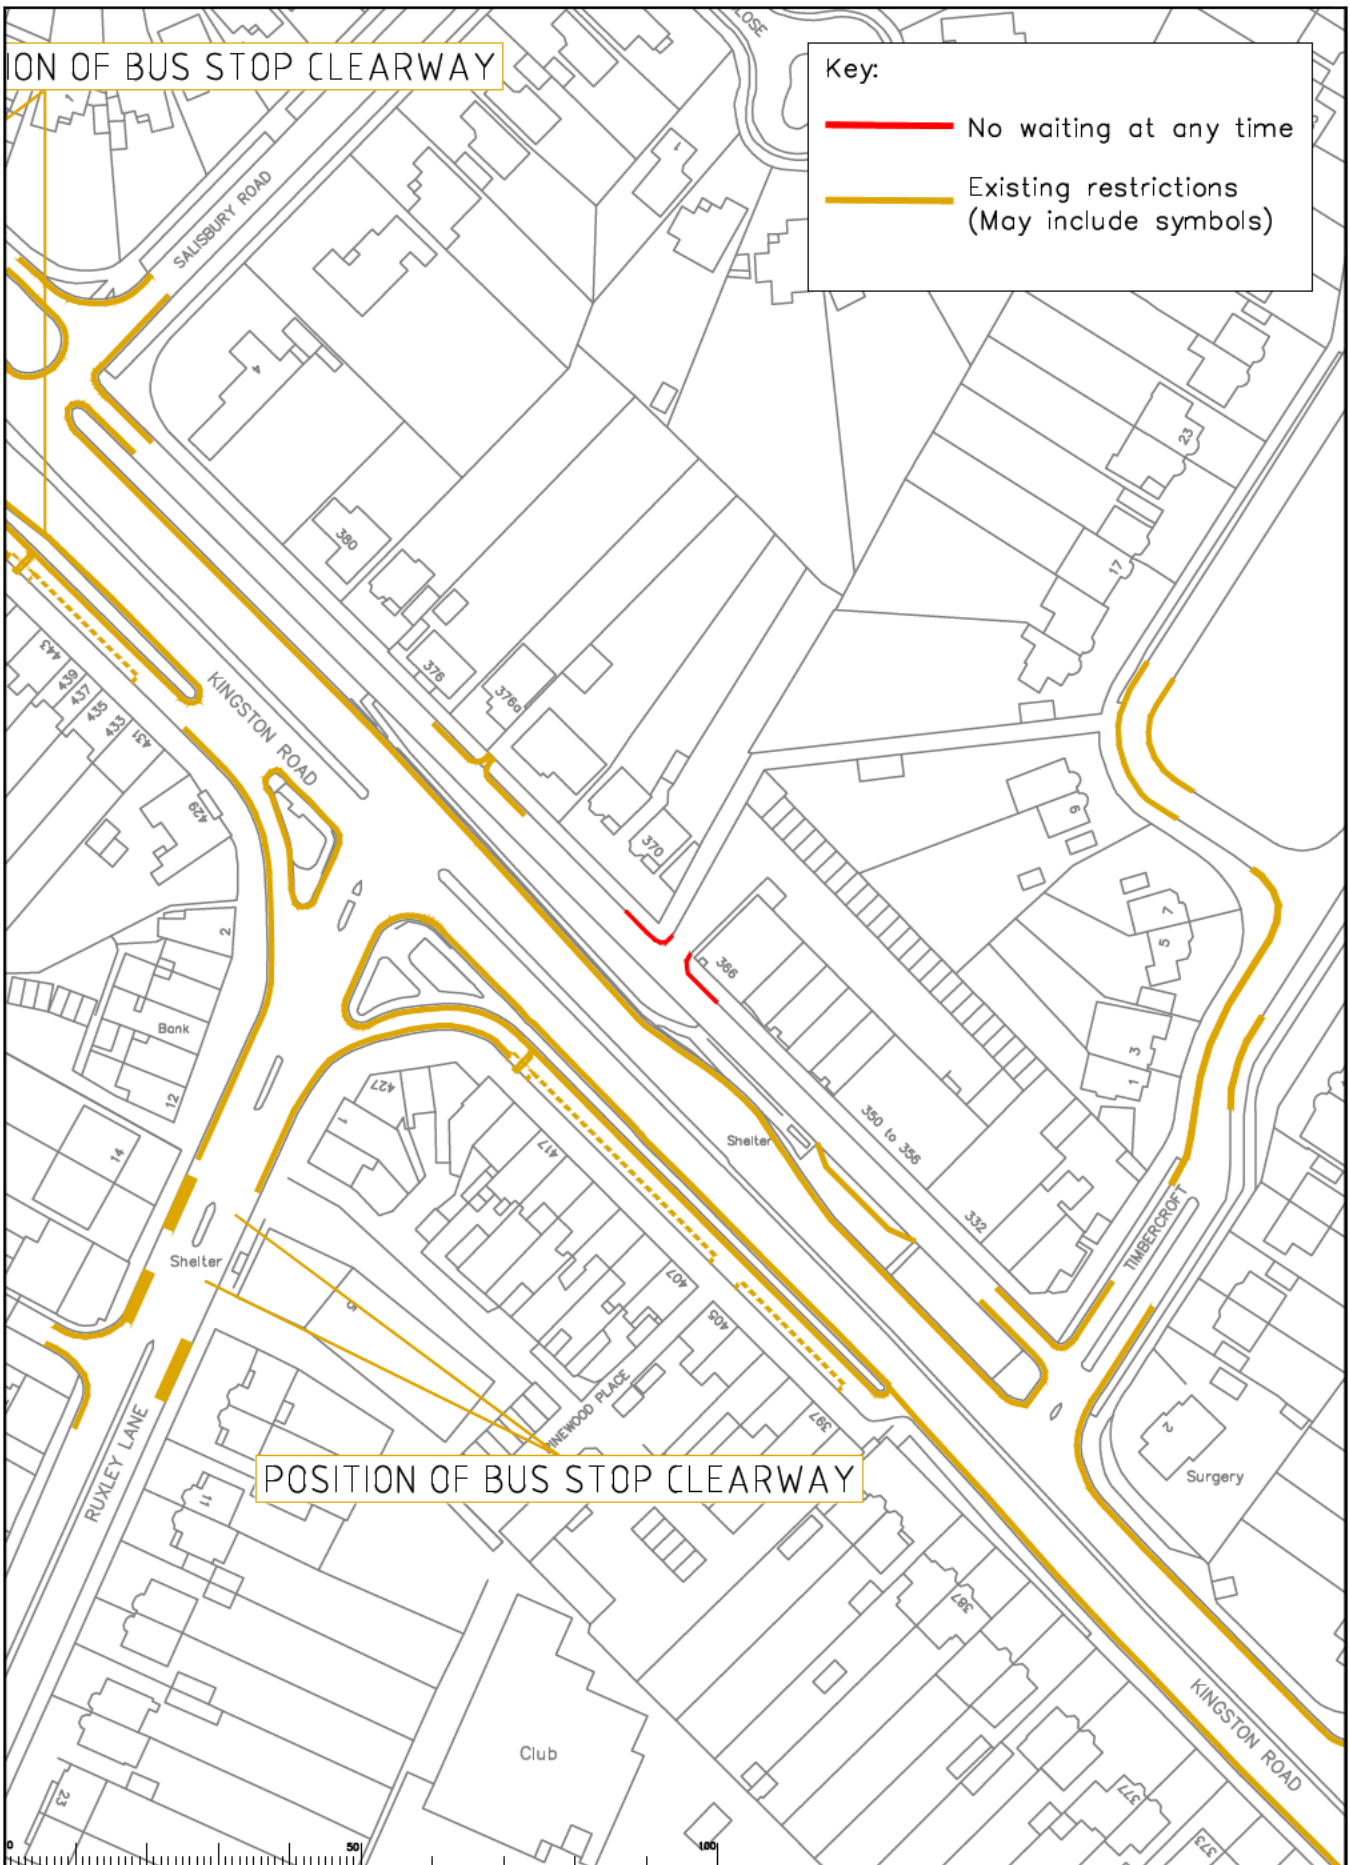


POSITION OF BUS STOP CLEARWAY

<table border="1"> <thead> <tr> <th>Rev</th> <th>Description</th> <th>Drawn</th> <th>Sig.</th> <th>Date</th> <th>Chk'd</th> <th>Sig.</th> <th>Date</th> <th>Appr.</th> <th>Sig.</th> <th>Date</th> </tr> </thead> <tbody> <tr> <td> </td> <td> </td> <td> </td> <td> </td> <td> </td> <td> </td> <td> </td> <td> </td> <td> </td> <td> </td> <td> </td> </tr> </tbody> </table>										Rev	Description	Drawn	Sig.	Date	Chk'd	Sig.	Date	Appr.	Sig.	Date														<p>Scale: 1:1000</p>		<p>Project: Epsom and Ewell Parking Review Phase 16</p>				<p>Project No. 07</p>	
Rev	Description	Drawn	Sig.	Date	Chk'd	Sig.	Date	Appr.	Sig.	Date																															
<p>Drawn by: SDK Date: 09/24</p> <p>Checked by: RH Date: 09/24</p> <p>Approved by: OC Date: 09/24</p>										<p>Project: Epsom and Ewell Parking Review Phase 16</p>		<p>Project No. 07</p>																													
<p>Scale: 1:1000</p>										<p>Project: Epsom and Ewell Parking Review Phase 16</p>		<p>Project No. 07</p>																													
<p>Scale: 1:1000</p>										<p>Project: Epsom and Ewell Parking Review Phase 16</p>		<p>Project No. 07</p>																													

Epsom and Ewell Parking Review
Phase 16
Proposed Waiting Restrictions
Kingston Road (service road)


Surrey County Council
Surrey Highways
Project No. 07
Classification: COMM

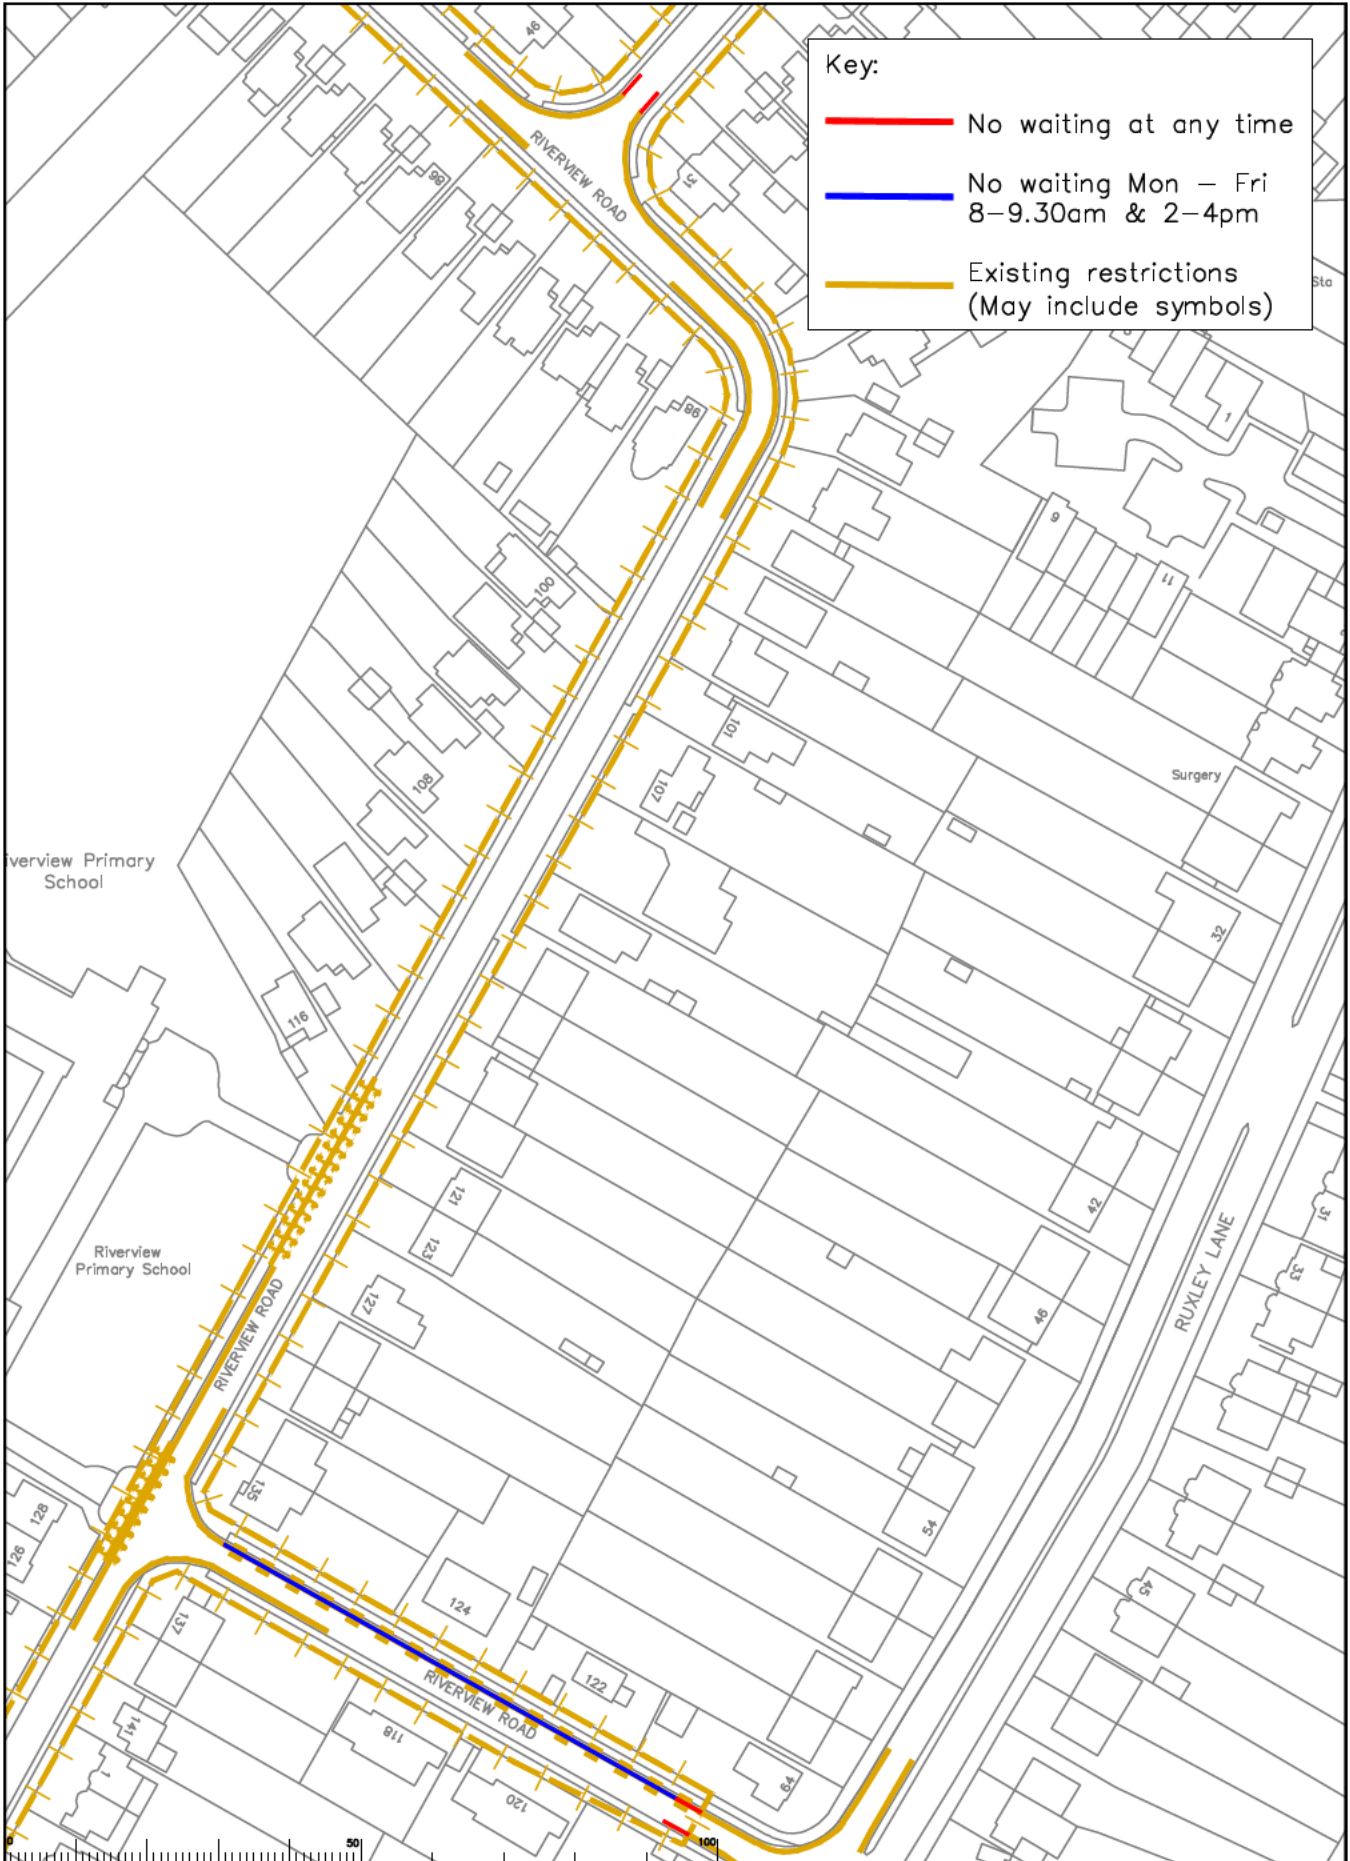

Key:

- No waiting at any time
- No waiting Mon – Fri
8–9.30am & 2–4pm
- Existing restrictions
(May include symbols)

<table border="1" style="width: 100%; border-collapse: collapse;"> <thead> <tr> <th>Rev</th> <th>Description</th> <th>Drawn</th> <th>Sig.</th> <th>Date</th> <th>Chk'd</th> <th>Sig.</th> <th>Date</th> <th>Appr.</th> <th>Sig.</th> <th>Date</th> </tr> </thead> <tbody> <tr><td> </td><td> </td><td> </td><td> </td><td> </td><td> </td><td> </td><td> </td><td> </td><td> </td><td> </td></tr> <tr><td> </td><td> </td><td> </td><td> </td><td> </td><td> </td><td> </td><td> </td><td> </td><td> </td><td> </td></tr> <tr><td> </td><td> </td><td> </td><td> </td><td> </td><td> </td><td> </td><td> </td><td> </td><td> </td><td> </td></tr> <tr><td> </td><td> </td><td> </td><td> </td><td> </td><td> </td><td> </td><td> </td><td> </td><td> </td><td> </td></tr> <tr><td> </td><td> </td><td> </td><td> </td><td> </td><td> </td><td> </td><td> </td><td> </td><td> </td><td> </td></tr> </tbody> </table>	Rev	Description	Drawn	Sig.	Date	Chk'd	Sig.	Date	Appr.	Sig.	Date	<p>These plans are the outcome of a survey made with the permission of the Director of the Highway Department of the County of Surrey. The drawings, measurements and descriptions are the property of the County of Surrey and are not to be used for any other purpose without the written consent of the County of Surrey.</p>	<p>Epsom and Ewell Parking Review Phase 16</p> <p>Proposed Waiting Restrictions Riverview Road, Tealing Drive</p>	<p>SURREY COUNTY COUNCIL Surrey Highway</p>	<table border="1" style="width: 100%; border-collapse: collapse;"> <tr> <td>Project No.</td> <td> </td> </tr> <tr> <td>Contract No.</td> <td> </td> </tr> <tr> <td>Drawing No.</td> <td>08</td> </tr> <tr> <td>Revision</td> <td> </td> </tr> <tr> <td>Classification</td> <td>COMM</td> </tr> </table>	Project No.		Contract No.		Drawing No.	08	Revision		Classification	COMM
Rev	Description	Drawn	Sig.	Date	Chk'd	Sig.	Date	Appr.	Sig.	Date	
Project No.	
Contract No.	
Drawing No.	08	
Revision	
Classification	COMM	

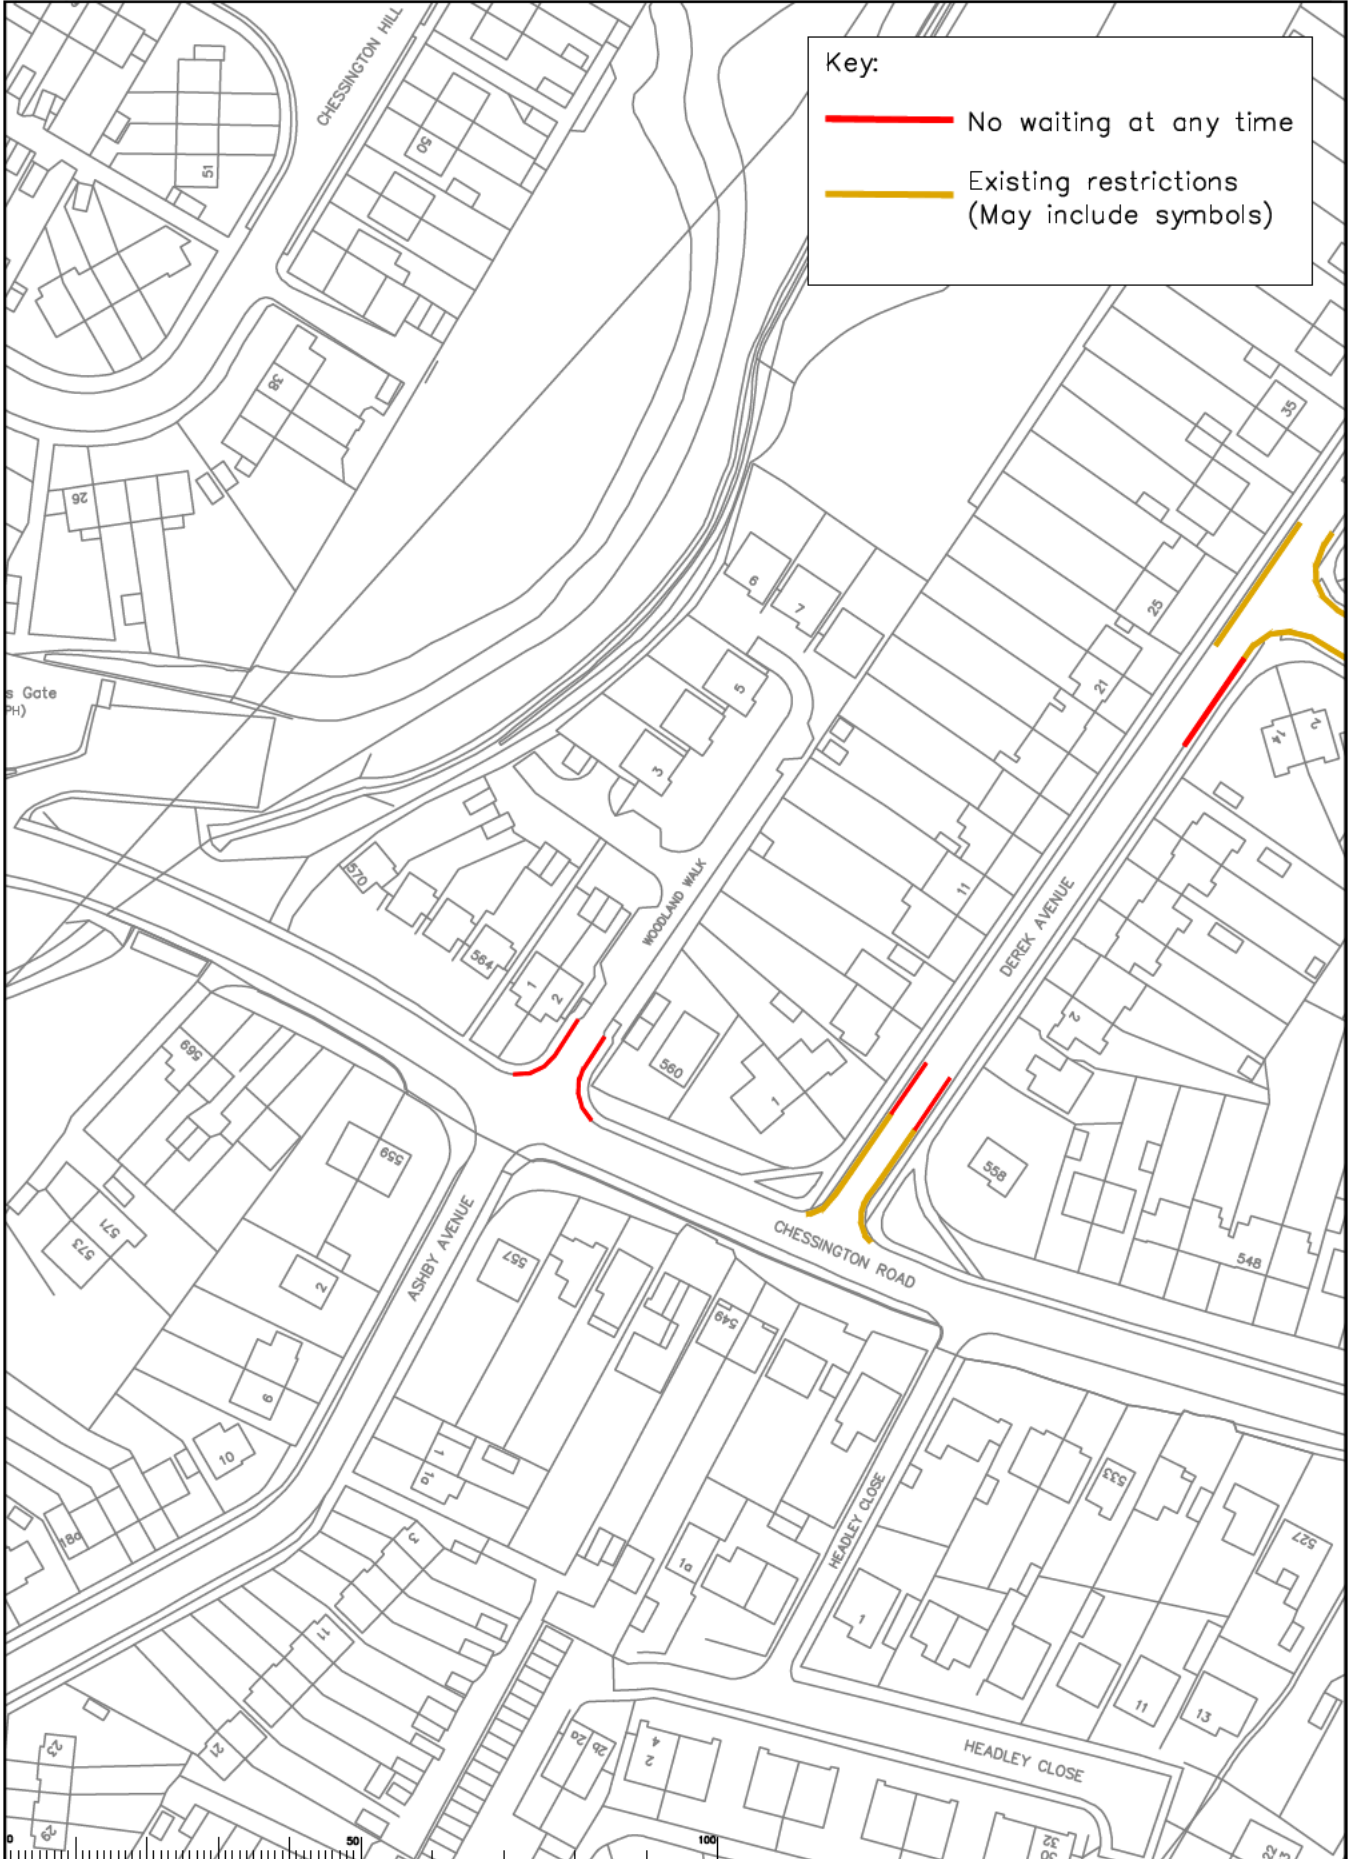


Key:

- No waiting at any time
- Existing restrictions (May include symbols)

<table border="1" style="width: 100%; border-collapse: collapse;"> <thead> <tr> <th>Rev</th> <th>Description</th> <th>Drawn</th> <th>Sig.</th> <th>Date</th> <th>Checked</th> <th>Sig.</th> <th>Date</th> <th>Appr.</th> <th>Sig.</th> <th>Date</th> </tr> </thead> <tbody> <tr><td> </td><td> </td><td> </td><td> </td><td> </td><td> </td><td> </td><td> </td><td> </td><td> </td><td> </td></tr> <tr><td> </td><td> </td><td> </td><td> </td><td> </td><td> </td><td> </td><td> </td><td> </td><td> </td><td> </td></tr> <tr><td> </td><td> </td><td> </td><td> </td><td> </td><td> </td><td> </td><td> </td><td> </td><td> </td><td> </td></tr> <tr><td> </td><td> </td><td> </td><td> </td><td> </td><td> </td><td> </td><td> </td><td> </td><td> </td><td> </td></tr> <tr><td> </td><td> </td><td> </td><td> </td><td> </td><td> </td><td> </td><td> </td><td> </td><td> </td><td> </td></tr> </tbody> </table>	Rev	Description	Drawn	Sig.	Date	Checked	Sig.	Date	Appr.	Sig.	Date	<p>These plans are prepared by the Surveyor in Charge of the Survey of the County of Surrey. They are drawn to scale and are subject to the provisions of the Survey Act 1881 and the Survey Act 1908. They are not to be used for any other purpose without the written consent of the Surveyor in Charge.</p>	<p>Epsom and Ewell Parking Review Phase 16</p> <p>Proposed Waiting Restrictions Derek Avenue, Woodland Walk</p>	<p>SURREY County Council Surrey Highway</p>	<p>Project No. _____</p> <p>Contract No. _____</p> <p>Drawing No. 09</p> <p>Revision No. _____</p> <p>Classification COMM</p>
Rev	Description	Drawn	Sig.	Date	Checked	Sig.	Date	Appr.	Sig.	Date	

Key:


- No waiting at any time
- Existing restrictions (May include symbols)

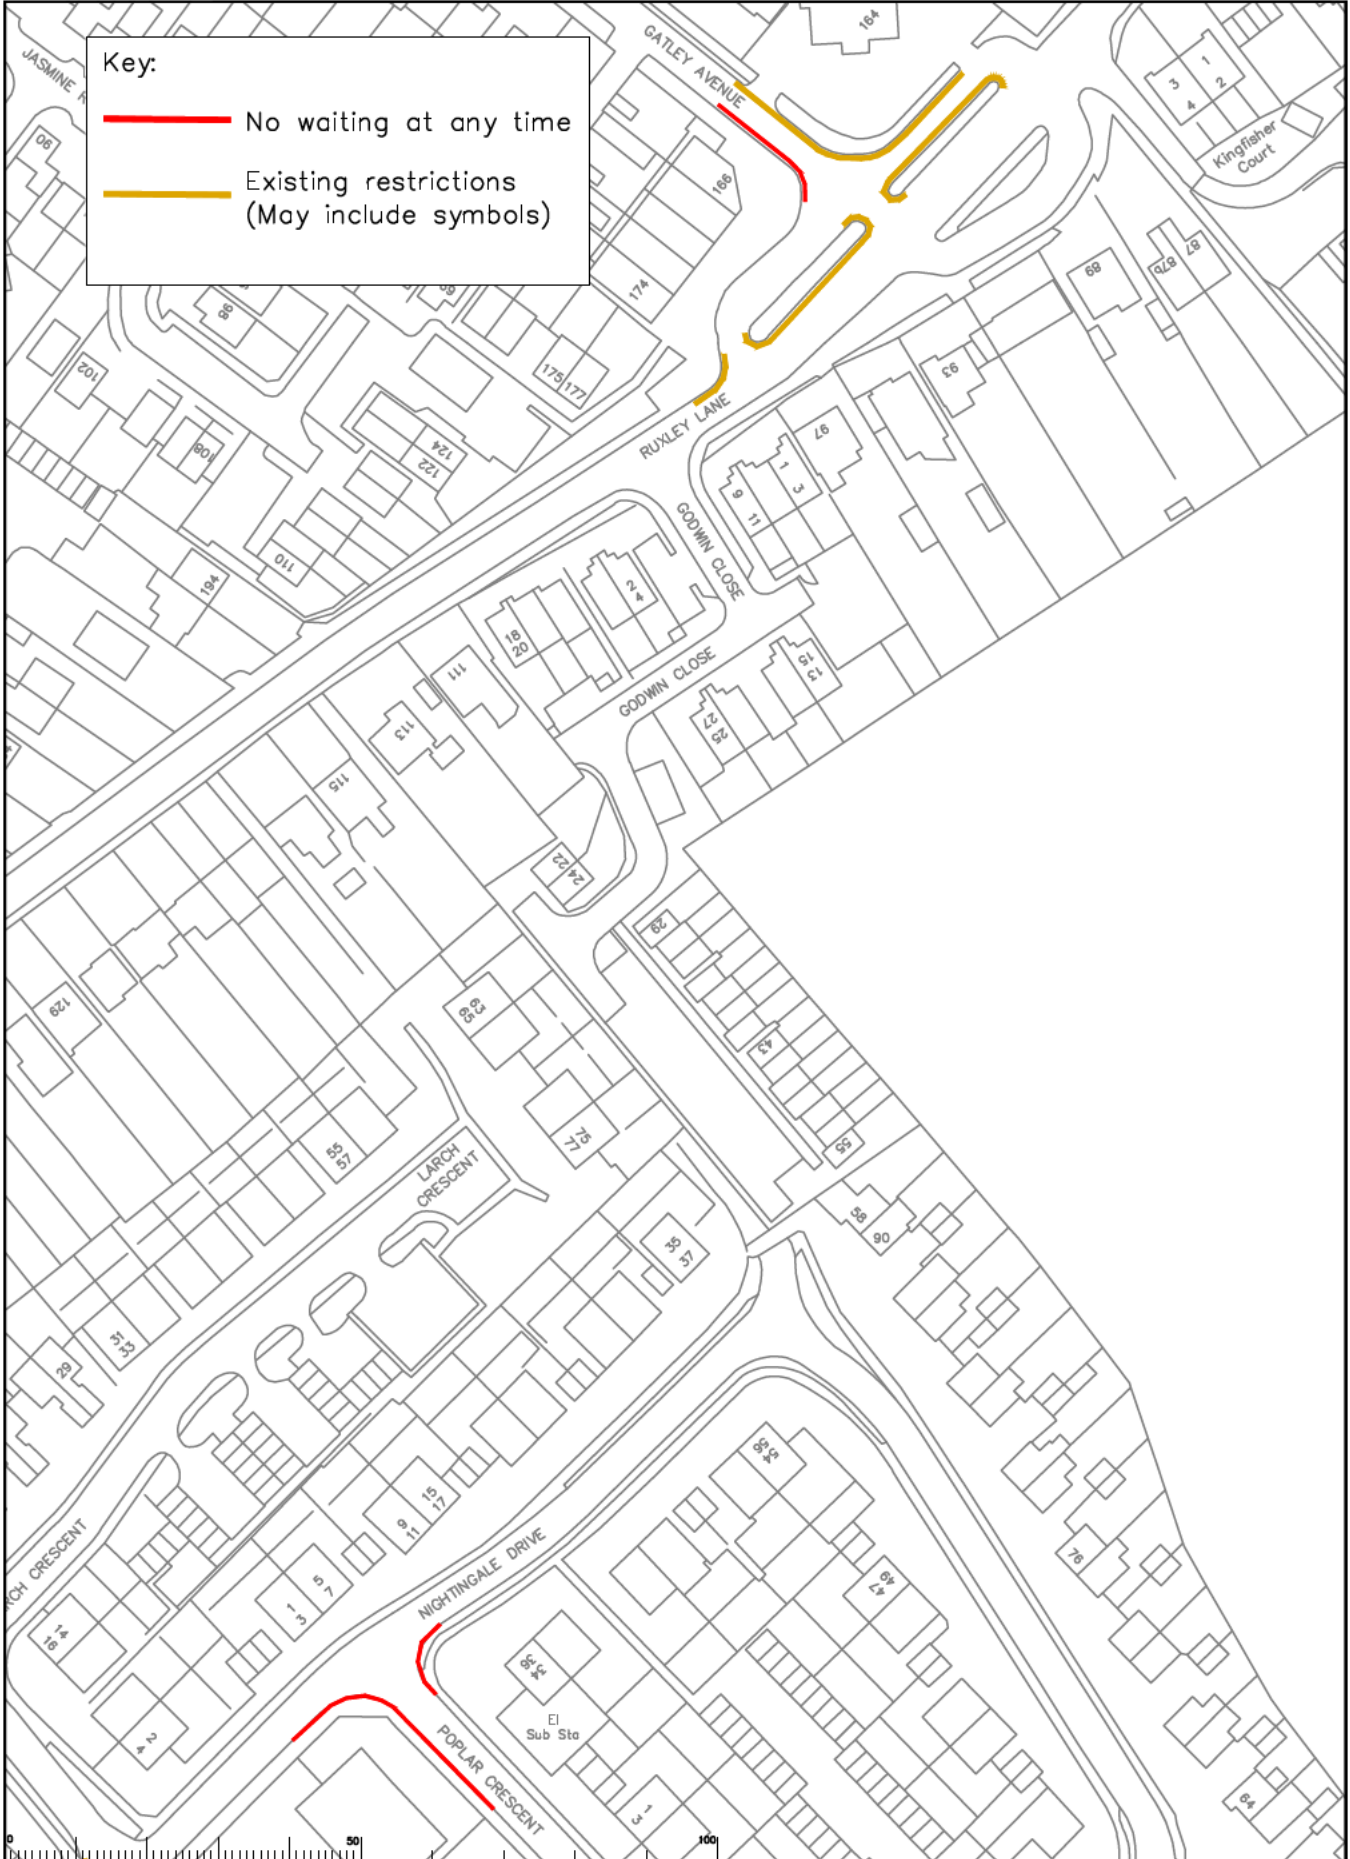

<table border="1" style="width: 100%; border-collapse: collapse;"> <thead> <tr> <th>Rev</th> <th>Description</th> <th>Drawn</th> <th>Sig.</th> <th>Date</th> <th>Chkd</th> <th>Sig.</th> <th>Date</th> <th>Appr</th> <th>Sig.</th> <th>Date</th> </tr> </thead> <tbody> <tr> <td> </td> <td> </td> <td> </td> <td> </td> <td> </td> <td> </td> <td> </td> <td> </td> <td> </td> <td> </td> <td> </td> </tr> </tbody> </table>	Rev	Description	Drawn	Sig.	Date	Chkd	Sig.	Date	Appr	Sig.	Date													<p>Read same as Ordinary Survey drawings with the permission of the Director of the Council of the County of Surrey. Drawn, checked, and approved for printing by the Council of the County of Surrey. Printed and published by the Council of the County of Surrey.</p>	<p>Epsom and Ewell Parking Review Phase 16</p> <p>Proposed Waiting Restrictions Gatley Ave, Poplar Cr, Nightingale Dr</p>	<p>SURREY COUNTY COUNCIL</p>	<p>Project No. Contract No. Drawing No. 10 Revision Classification COMM</p>
Rev	Description	Drawn	Sig.	Date	Chkd	Sig.	Date	Appr	Sig.	Date																	

Key:


- No waiting at any time
- Existing restrictions (May include symbols)

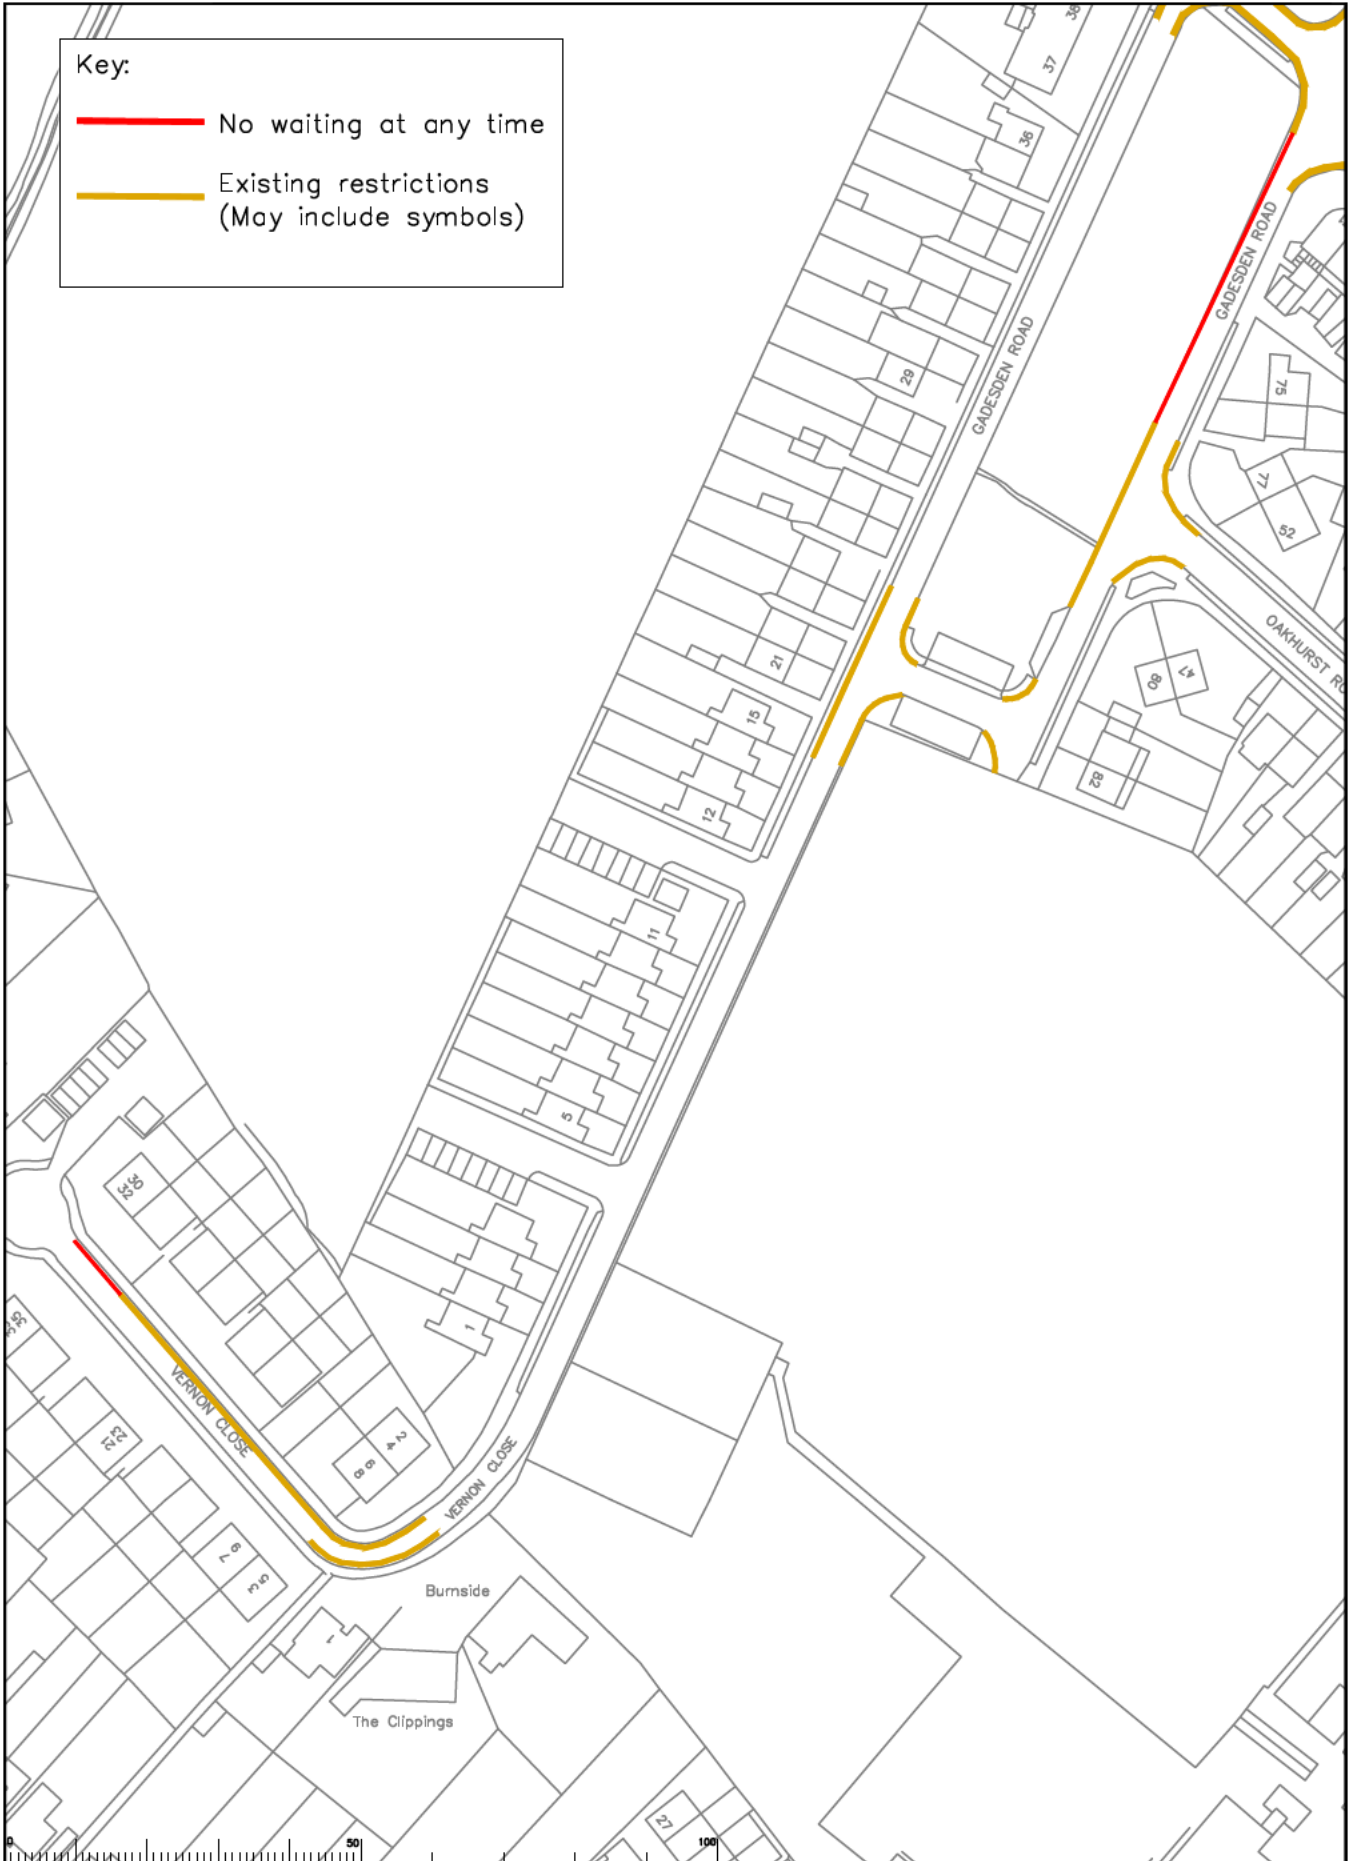

Rev	Description	Drawn	Sig.	Date	Check	Sig.	Date	Appr.	Sig.	Date	North Point	Project	Contract	Sheet
												Epsom and Ewell Parking Review Phase 16		Drawing No. 11 Revision

Key:

- No waiting at any time
- Existing restrictions (May include symbols)

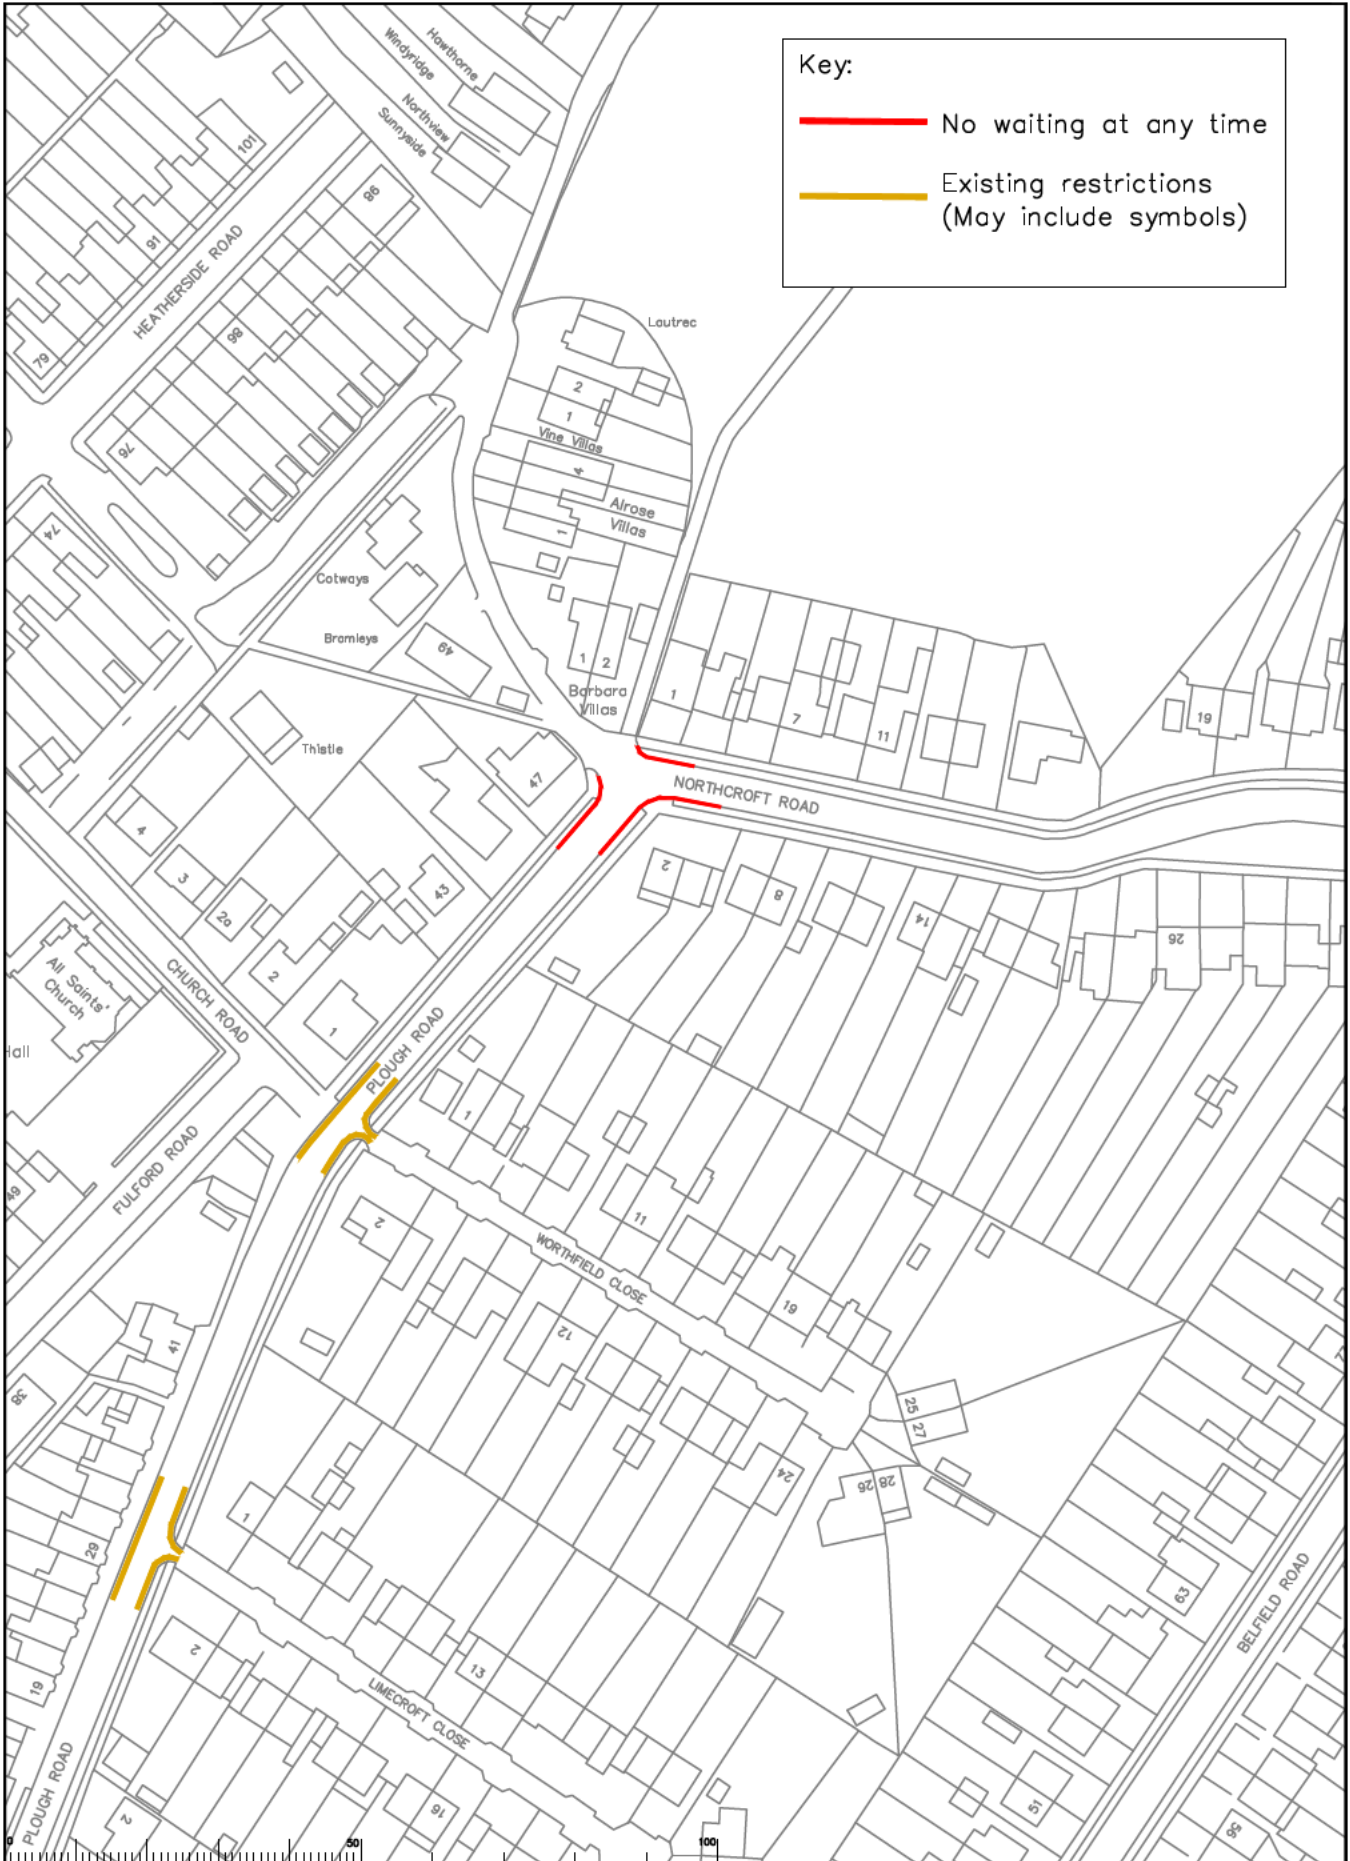

Rev	Description	Drawn	Sig.	Date	Chkd	Sig.	Date	Appr	Sig.	Date	North Point	Project	Contract	Drawn	Rev		
												Epsom and Ewell Parking Review Phase 16		12	COMM		

I warrant that the information shown on this drawing is true and correct to the best of my knowledge and belief. I warrant that I am a qualified professional and that I am not providing any services which are outside of my professional competence. I warrant that I am not providing any services which are outside of my professional competence.

Drawn by: SOC Date: 09/24
 Checked by: RH Date: 09/24
 Approved by: OC Date: 09/24

Project: Epsom and Ewell Parking Review Phase 16
 Contract: 12
 Drawn: COMM

S:\CORE\Traffic and Legal\Parking Team\EPSOM & EWELL\Phase 16\Drawings\Phase 16_11.dwg