

KEY	
	Existing waiting, loading or parking restrictions, may include symbols
	Proposed No Waiting At Any Time

North Arrow


Scale:
1:1250

Project Name	Elmbridge Parking Review 2024
Project Milestone	Proposed Traffic Order Amendments
Division	Mossfield
Locality	Cobham

	Project No. 3282/ELM
	Drawing No. J28
	Current Rev. -
	Phase Advertisement

OS terms & conditions: You are permitted to use this data solely to enable you to record it, or interact with, the organisation that provided you with the data. You are not permitted to copy, re-use, distribute or sell any of the data to third parties in any form.

File Name: S:\Project-current\3282\ELM\DWG\J28

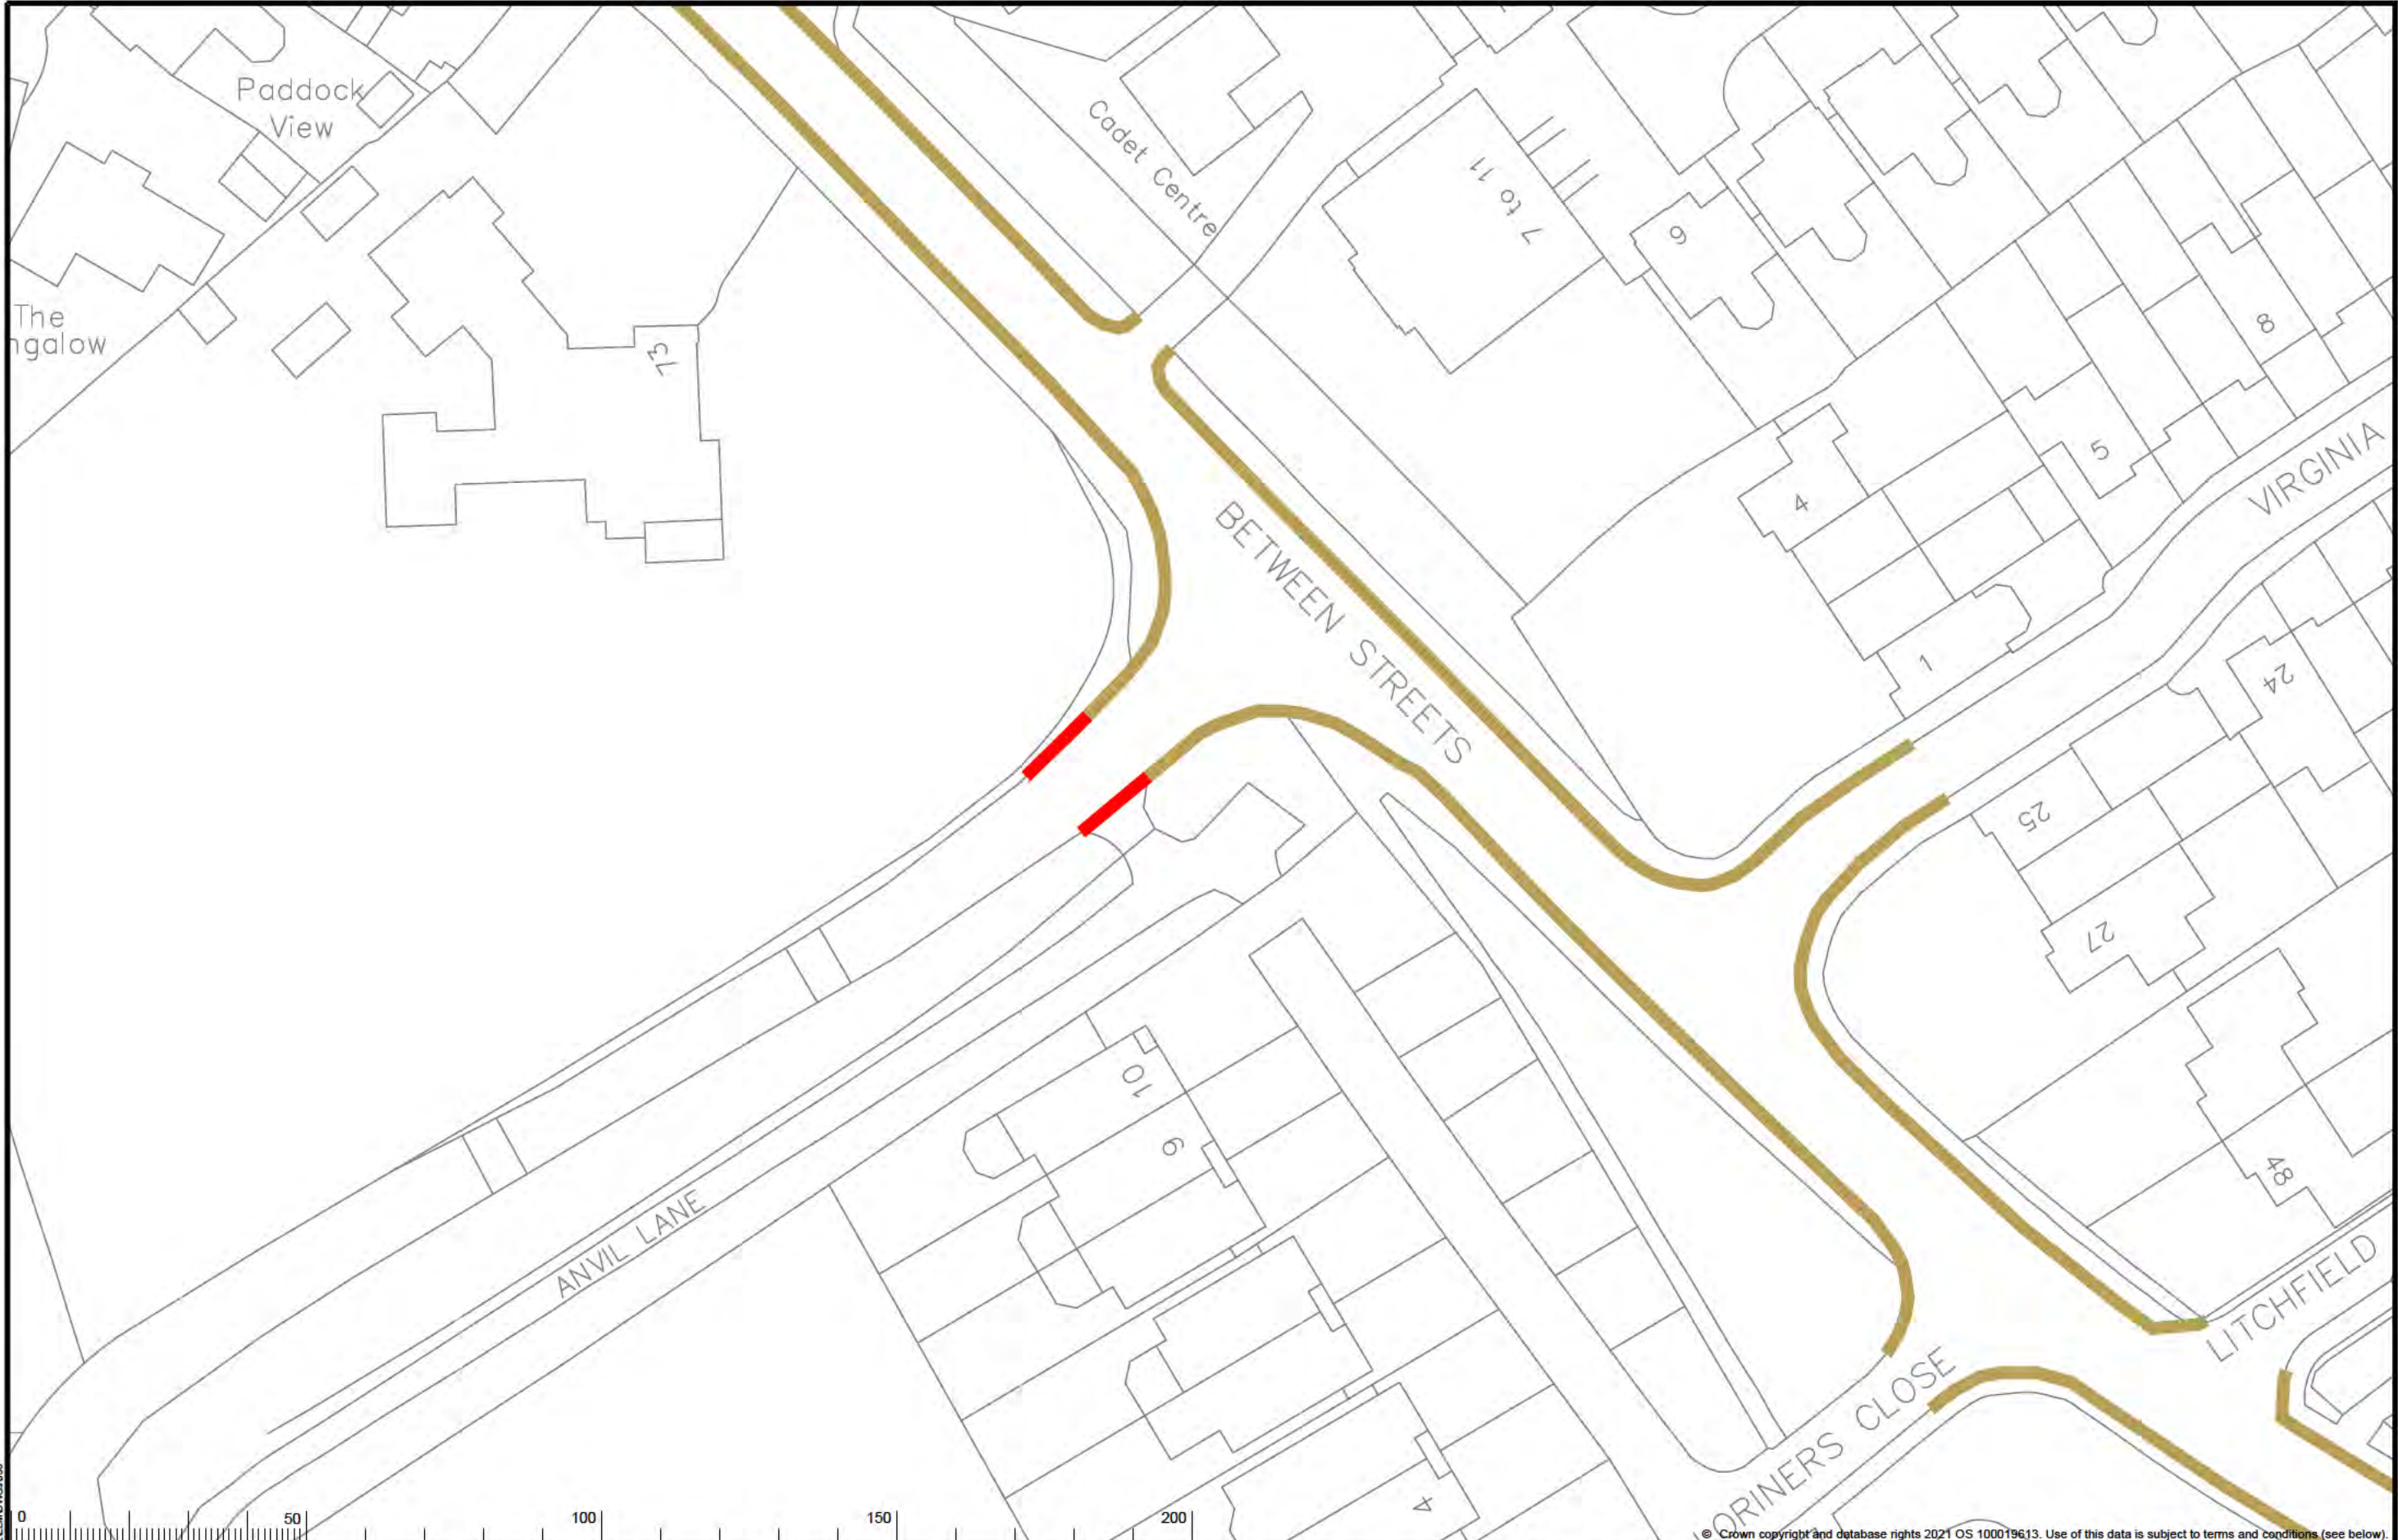

KEY	
	Existing waiting, loading or parking restrictions, may include symbols
	Proposed No Waiting At Any Time

North Point

Scale:
1:500

Project Name	Elmbridge Parking Review 2024
Project Milestone	Proposed Traffic Order Amendments
Division	Anvil Lane
Locality	Cobham

SURREY
COUNTY COUNCIL

OS terms & conditions: You are permitted to use this data solely to enable you to respond to, or interact with, the organisation that provided you with the data. You are not permitted to copy, re-broadcast, distribute or sell any of the data to third parties in any form.

Project No.	3282/ELM
Drawing No.	J30
Current Rev.	-
Phase	Advertisement



KEY	
	Existing waiting, loading or parking restrictions, may include symbols
	Proposed No Waiting At Any Time

	Revocation of existing waiting, loading or parking restrictions
--	---

North Point

Scale: 1:1000


Project Name	Elmbridge Parking Review 2024
Project Milestone	Proposed Traffic Order Amendments
Division	Portsmouth Road (spur)
Locality	Cobham

SURREY
COUNTY COUNCIL

OS terms & conditions: You are permitted to use this data solely to enable you to respond to, or interact with, the organisation that provided you with the data. You are not permitted to copy, re-use, distribute or sell any of this data to third parties in any form.

Project No.	3282/ELM
Drawing No.	K29
Current Rev.	-
Phase	Advertisement

File Name: S:\Project-current\3282\ELM\DWG\K29

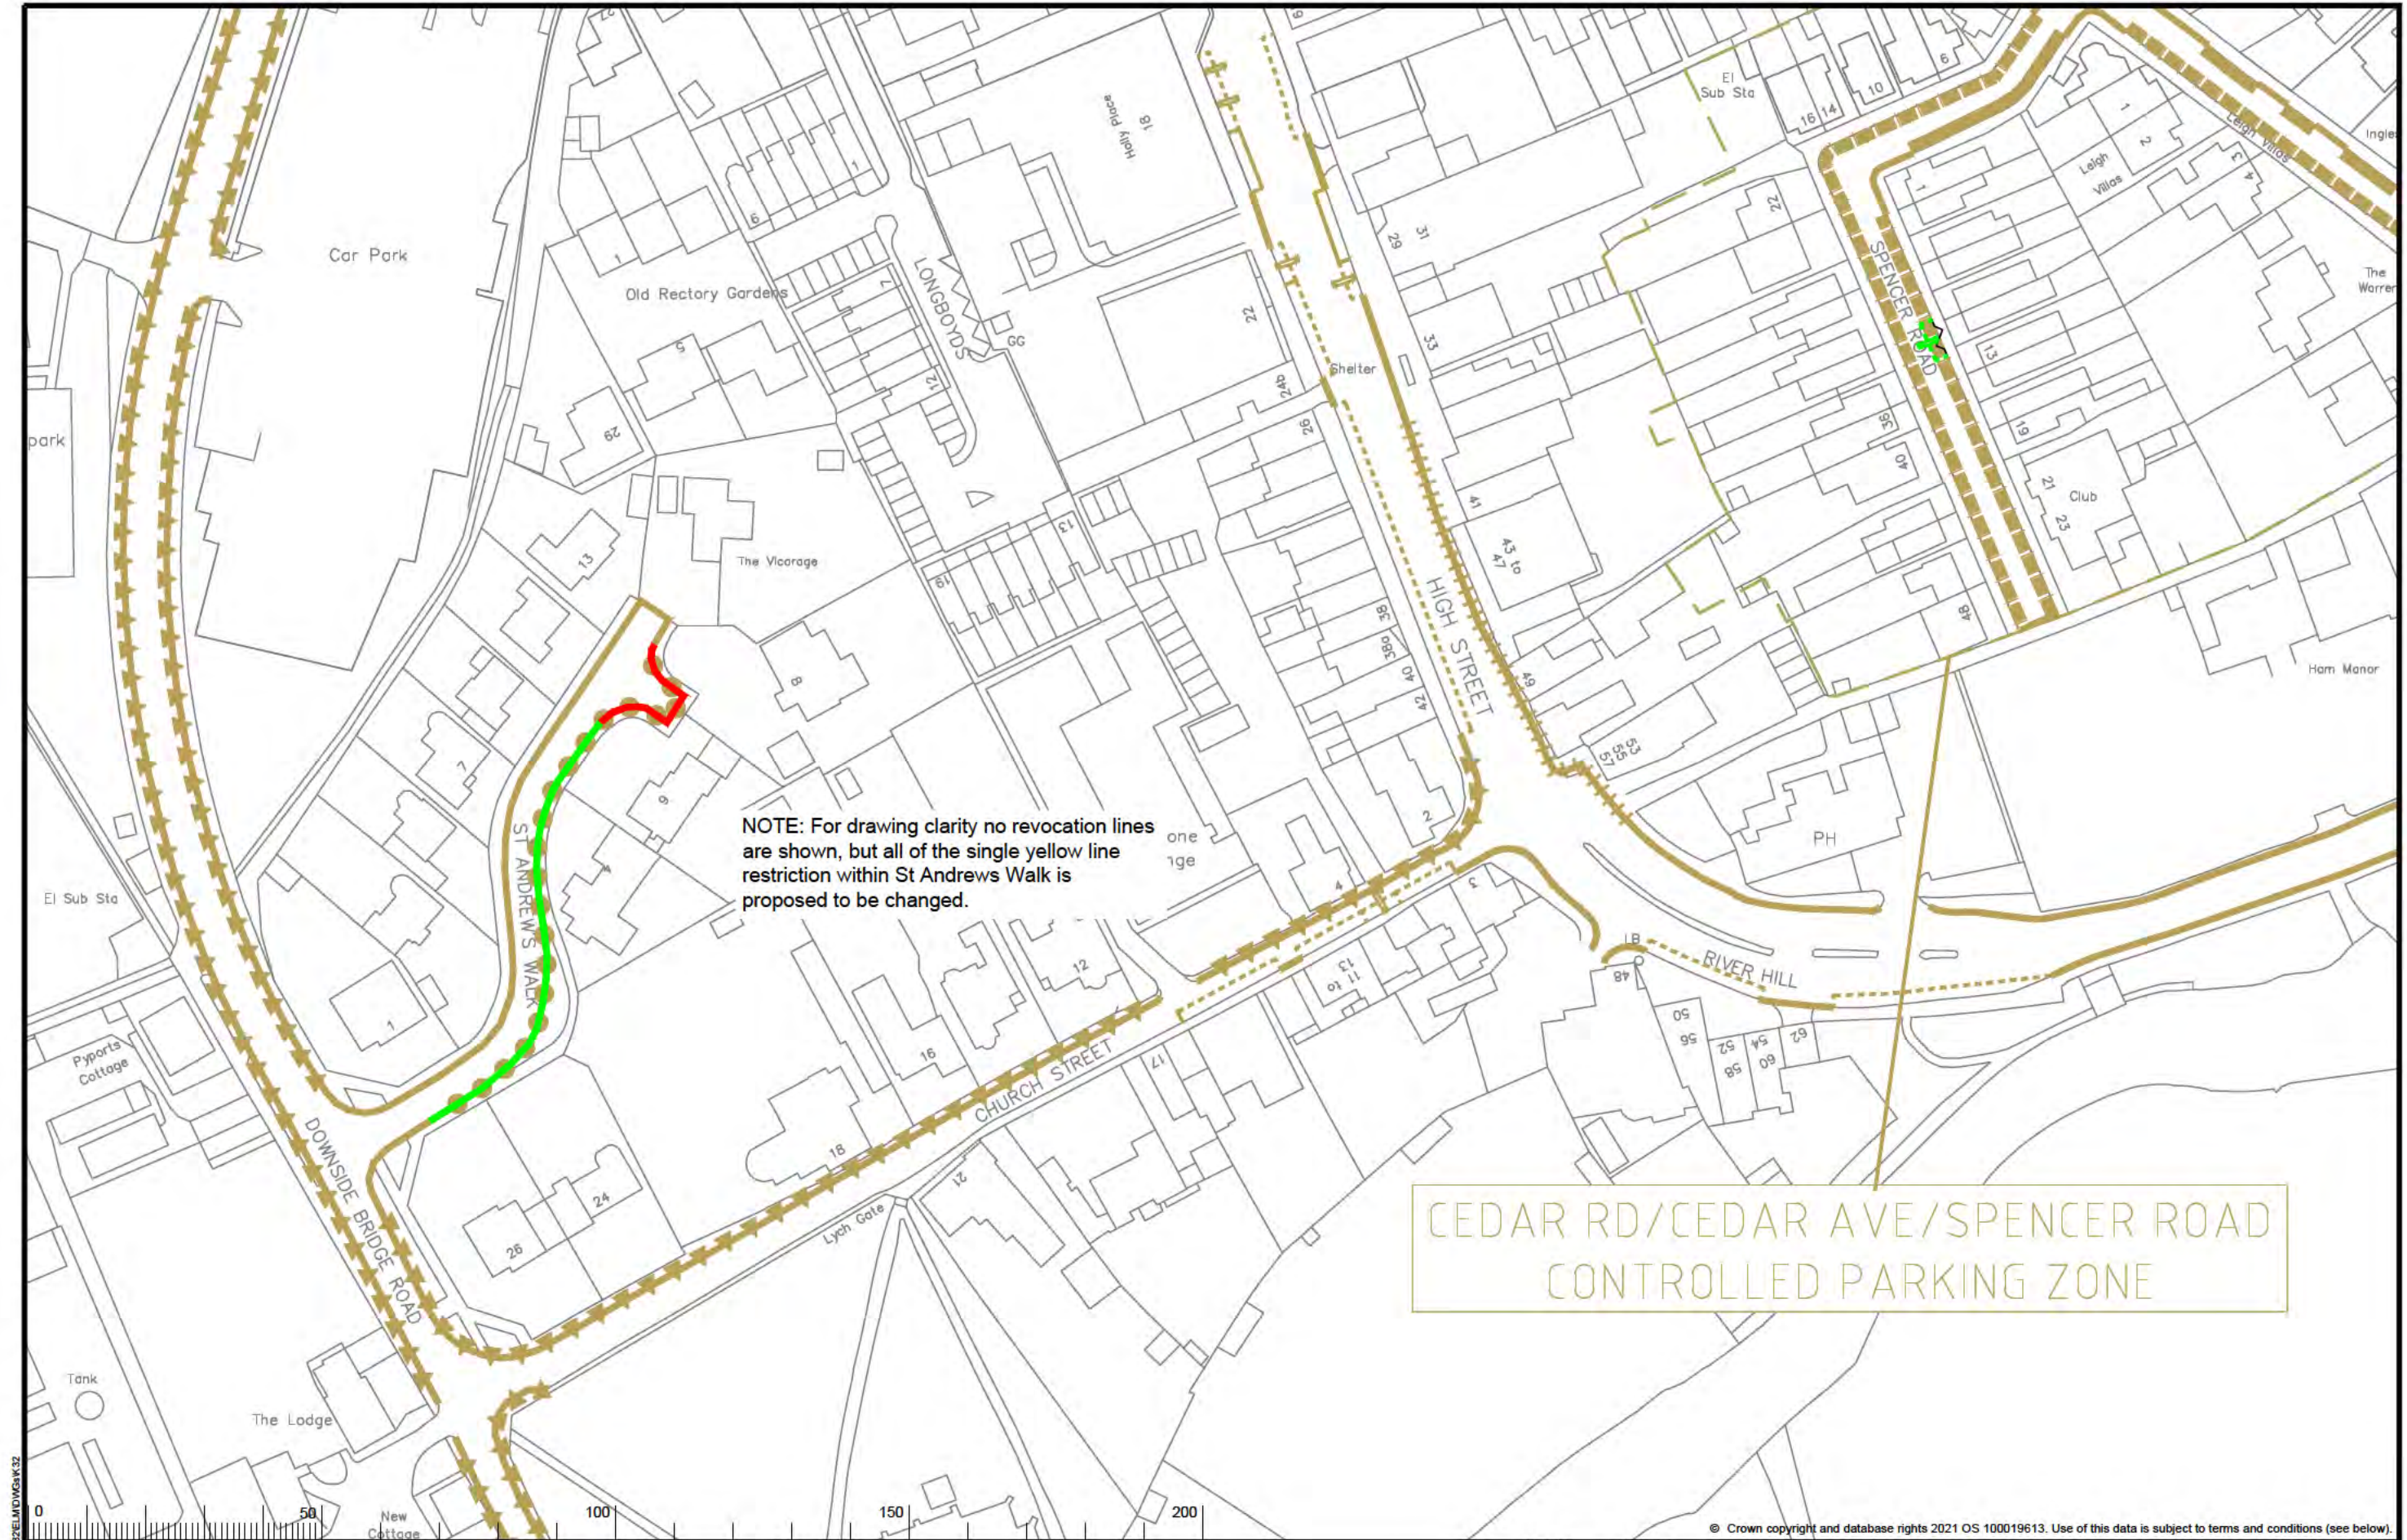

File Name: S:\Project-current\3282\ELM\DWG\K32

KEY	
	Existing waiting, loading or parking restrictions, may include symbols
	Proposed No Waiting At Any Time
	Proposed No Waiting Mon-Sat 10am-Noon and 4pm-6pm
	Proposed Parking At Any Time Blue Badge Holders Only

	Revocation of existing waiting, loading or parking restrictions
--	---

North Point

Scale: 1:1000

Project Name: Elmbridge Parking Review 2024

Project Milestone: Proposed Traffic Order Amendments

Location: Spencer Road And St Andrew's Walk

Locality: Cobham

Project No: 3282/ELM


Drawing No: K32

Current Rev: -

Phase: Advertisement

SURREY COUNTY COUNCIL

OS terms & conditions: You are permitted to use this data solely to enable you to respond to, or interact with, the organisation that provided you with this data. You are not permitted to copy, re-use, distribute or sell any of this data to third parties in any form.

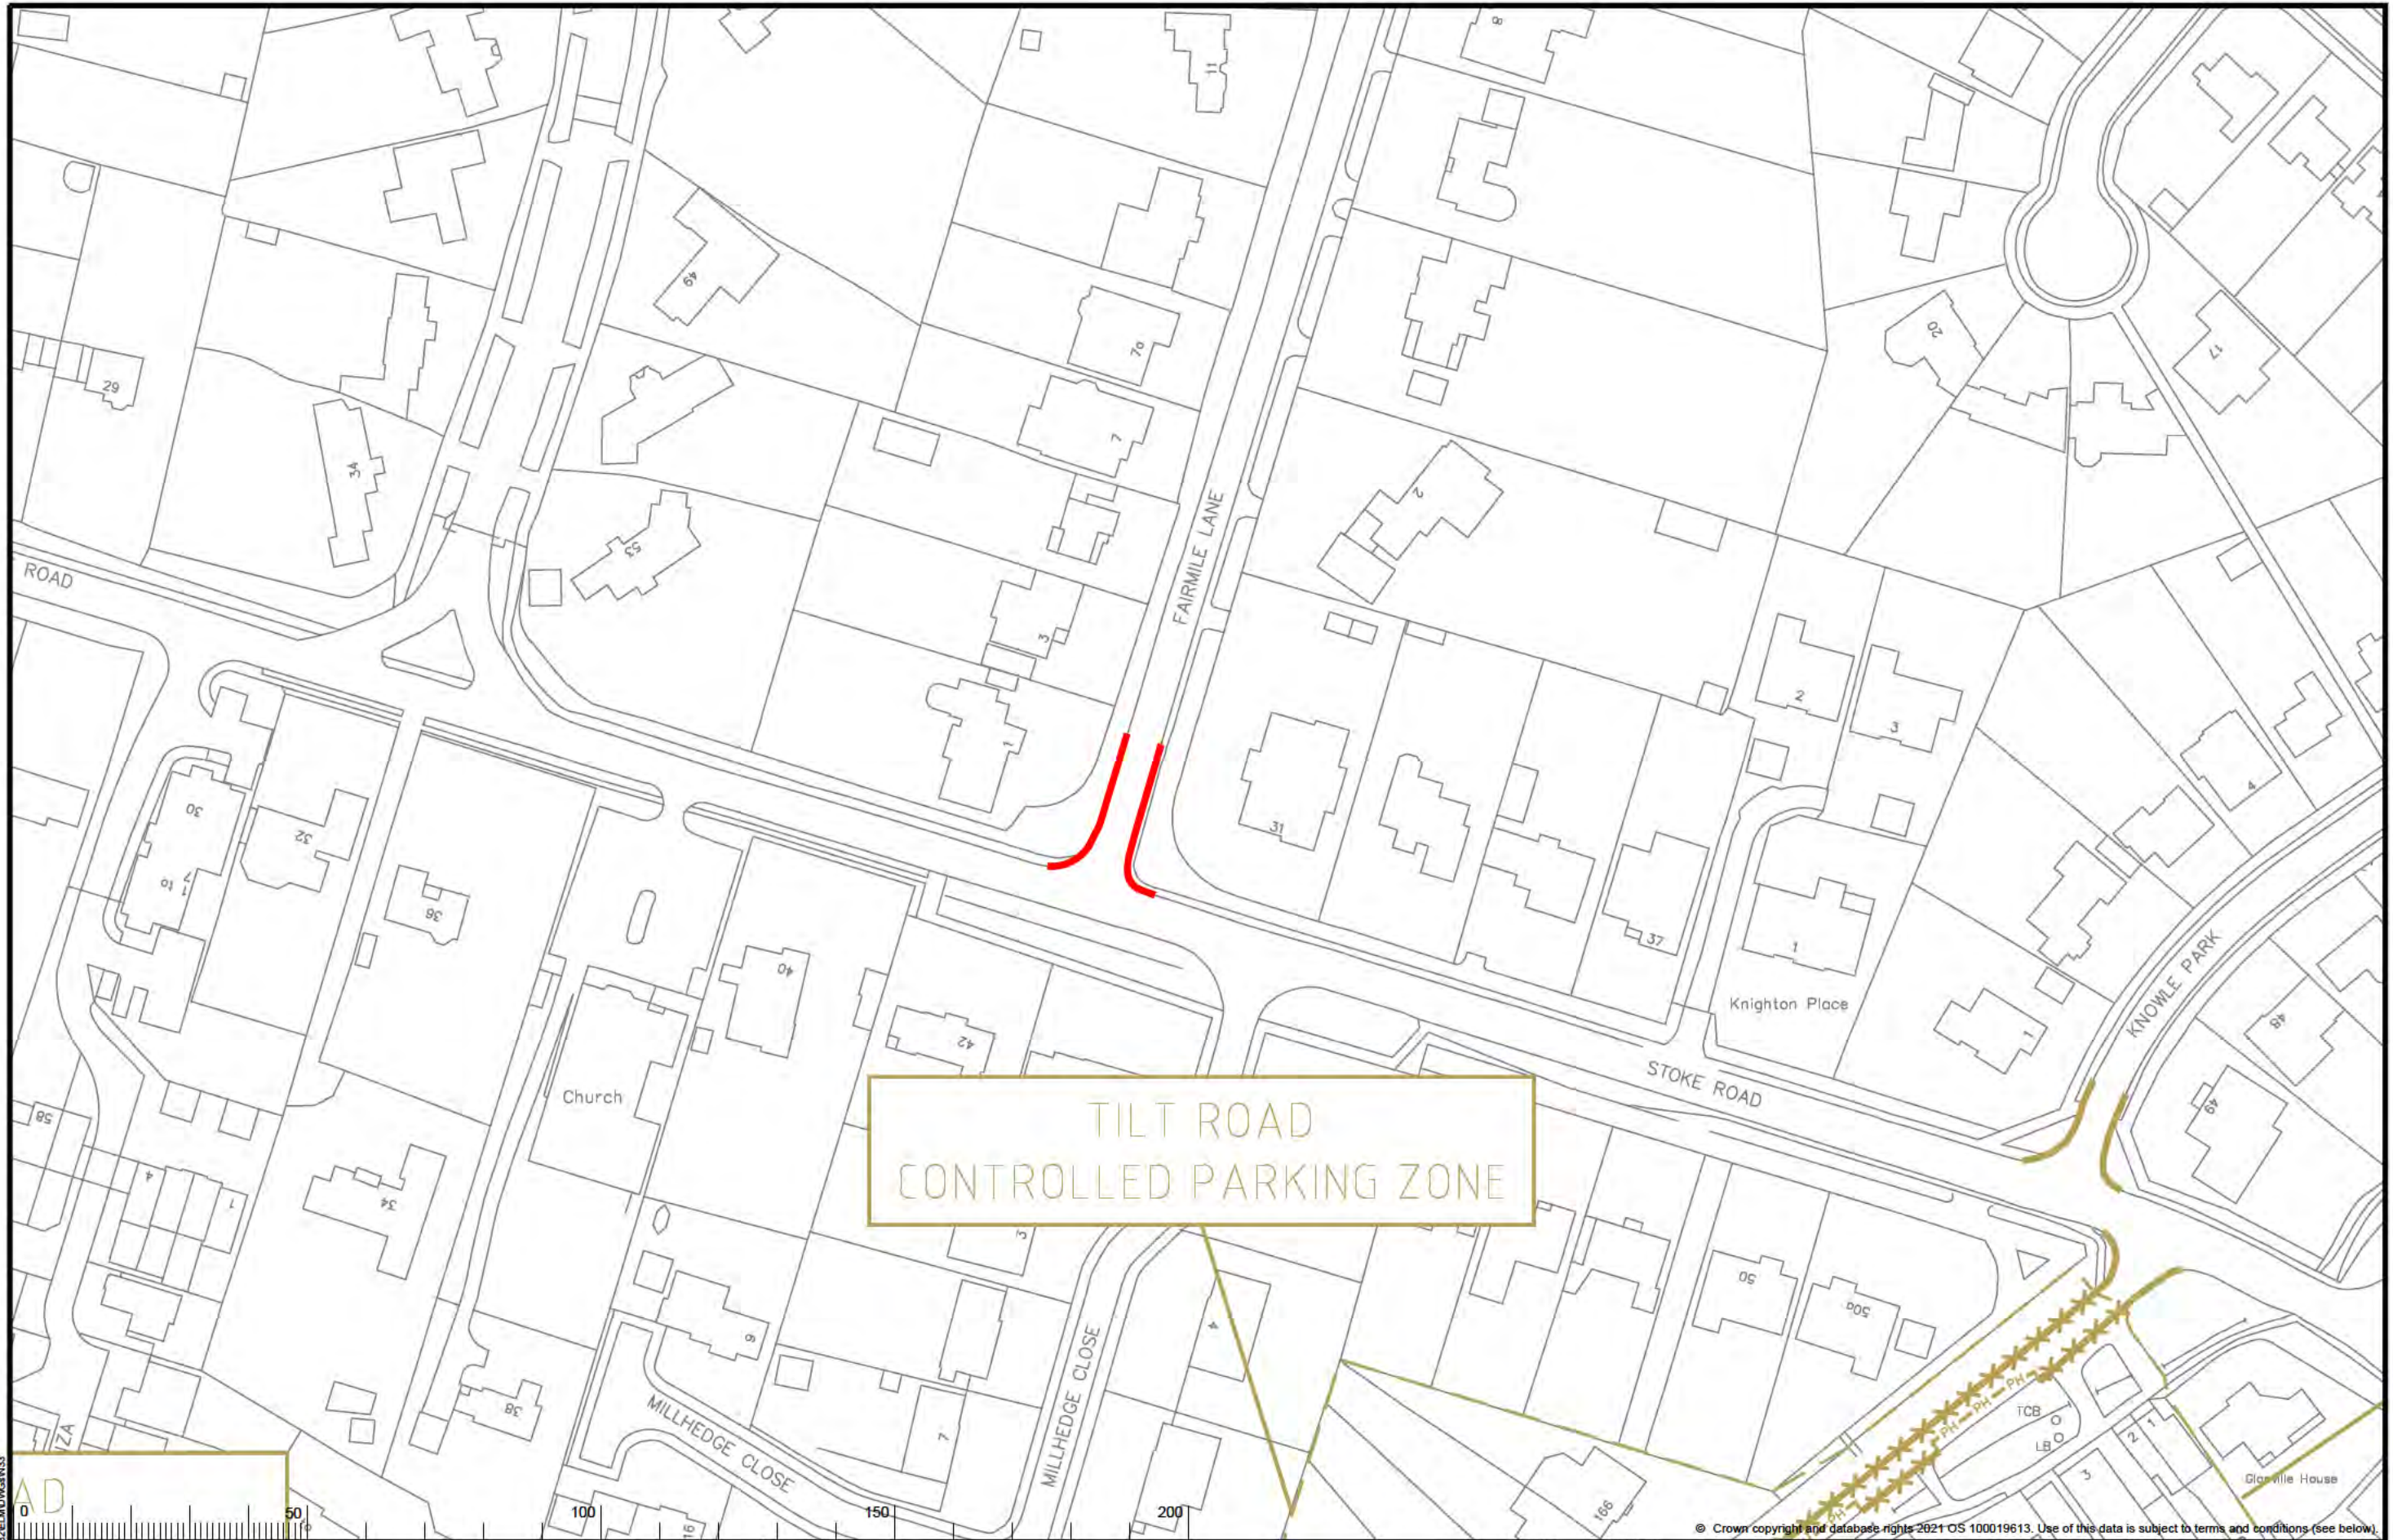

File Name: S:\Project-current\3282\ELM\DWG\A3

KEY	
	Existing waiting, loading, and parking restrictions (may include symbols)
	Proposed No Waiting At Any Time

North Point

Scale: 1:1000

Project Name	Elmbridge Parking Review 2024
Project Milestone	Proposed Traffic Order Amendments
Division	Fairmile Lane
Locality	Cobham

SURREY COUNTY COUNCIL

© Crown copyright and database rights 2021 OS 100019613. Use of this data is subject to terms and conditions (see below).

OS terms & conditions: You are permitted to use this data solely to enable you to respond to, or interact with, the organisation that provided you with the data. You are not permitted to copy, re-broadcast, distribute or sell any of this data to third parties in any form.

Project No.	3282/ELM
Drawing No.	N33
Current Rev.	-
Phase	Advertisement



File Name: S:\Project-current\3282\ELM\DWG\Q27

KEY	
	Existing waiting, loading or parking restrictions, may include symbols

	Revocation of existing waiting, loading or parking restrictions
--	---

North Point


Scale:
1:1000

Project Name	Elmbridge Parking Review 2024
Project Milestone	Proposed Traffic Order Amendments
Division	Sandy Lane
Locality	Cobham

SURREY
COUNTY COUNCIL

OS terms & conditions: You are permitted to use this data solely to enable you to respond to, or interact with, the organisation that provided you with the data. You are not permitted to copy, re-use, distribute or sell any of the data to third parties in any form.

Project No.	3282/ELM
Drawing No.	Q27
Current Rev.	-
Phase	Advertisement

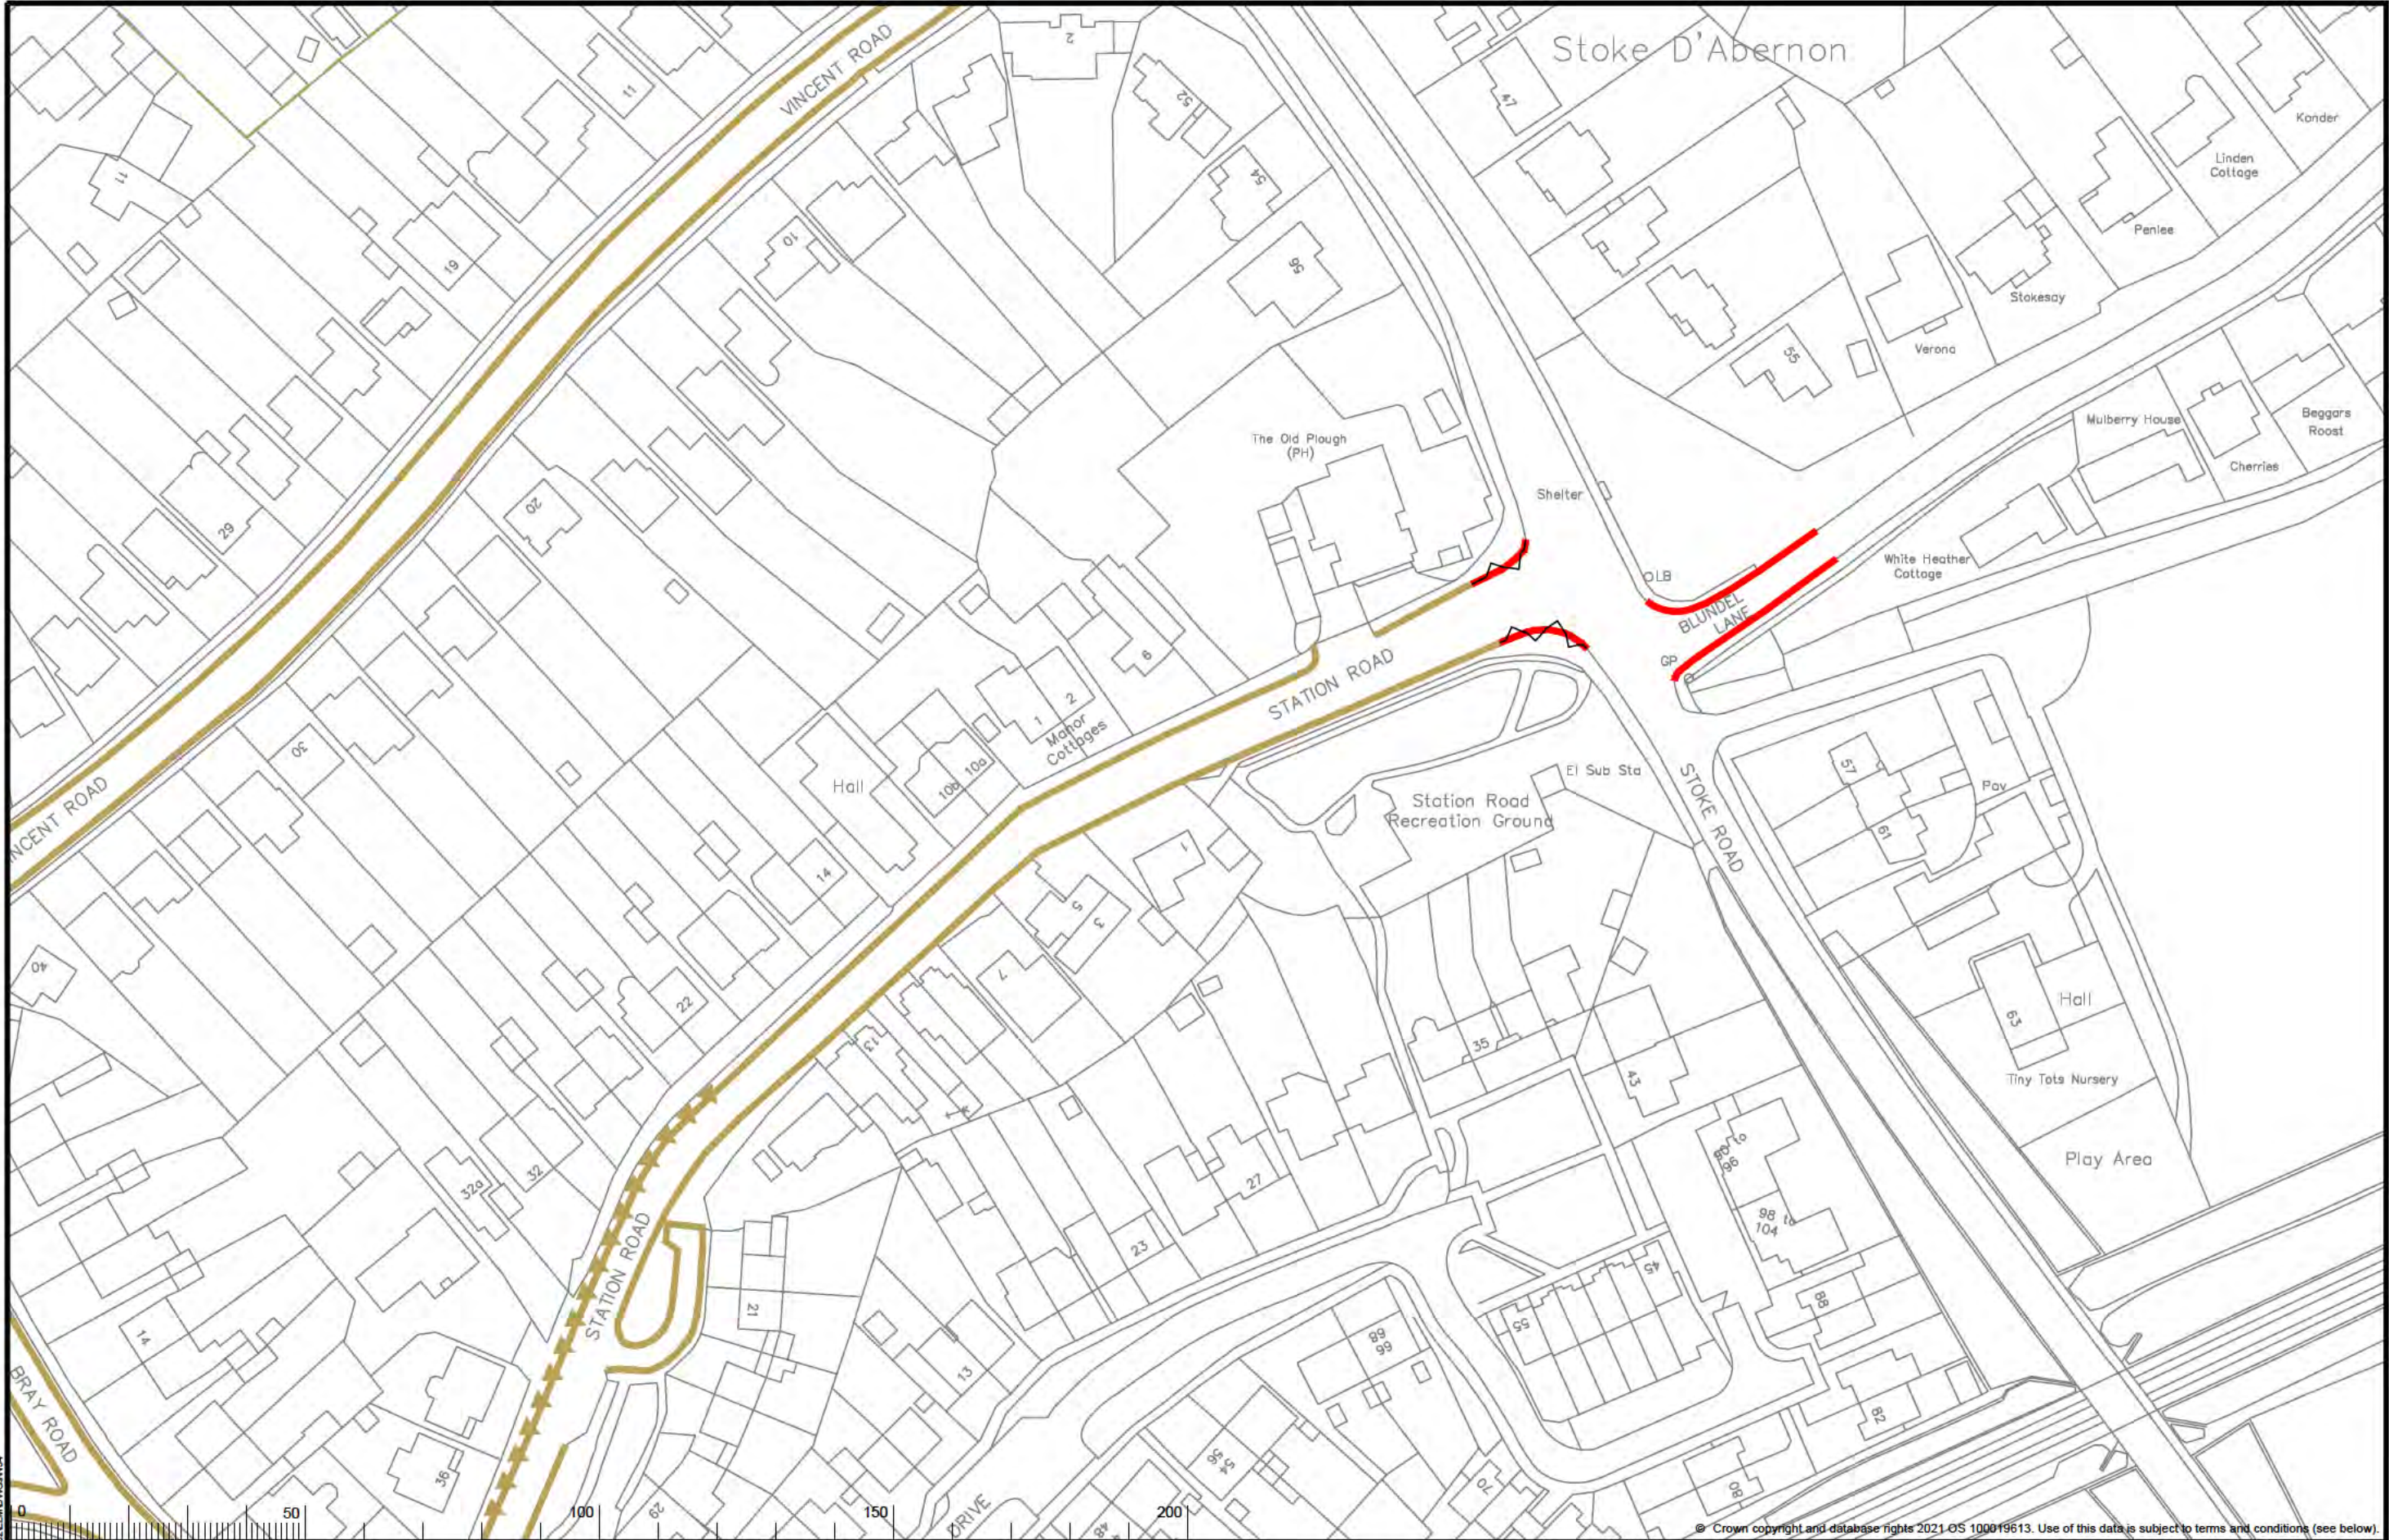

KEY Existing waiting, loading, and parking restrictions (may include symbols) Revocation of existing restrictions Proposed No Waiting At Any Time	North Point N	Project Name Elmbridge Parking Review 2024	 SURREY COUNTY COUNCIL <small>CC terms & conditions: You are permitted to use this data solely to enable you to respond to, or interact with, the organisation that provided you with the data. You are not permitted to copy, re-use, distribute or sell any of the data to third parties in any form.</small>	Project No. 3282/ELM
		Project Milestone Proposed Traffic Order Amendments		Drawing No. N34
	Scale: 1:1000	Division Blundel Lane And Station Road		Current Rev. -
		Locality Stoke D'Abernon		Phase Advertisement

File Name: S:\Project-Current\3282\ELM\DWG\N34