



KEY

 Implement No Waiting At Any Time Double Yellow Lines

 Formalise No Stopping Mon-Fri 8.00-10.00am And 2.30-4.30pm School Keep Clear Restriction



Drawing GFD 29 - Various Roads, Effingham

Rev.	Description	Drawn	Sig.	Date	Chkd	Sig.	Date	Appr	Sig.	Date


Drawn by	Rev.	Date
RB	RB	63.23
Checked by	Rev.	Date
RH	RH	63.23
Approved by	Rev.	Date
ASH	DC	63.23



GUILDFORD DPE
GUILDFORD

IMPLEMENTED TRAFFIC ORDERS

Project No. 3282/GUI
Contract No. ZG36
Drawing No. ZG36
Revision No. -
Date 1/2/23
SURREY COUNTY COUNCIL
AS MADE

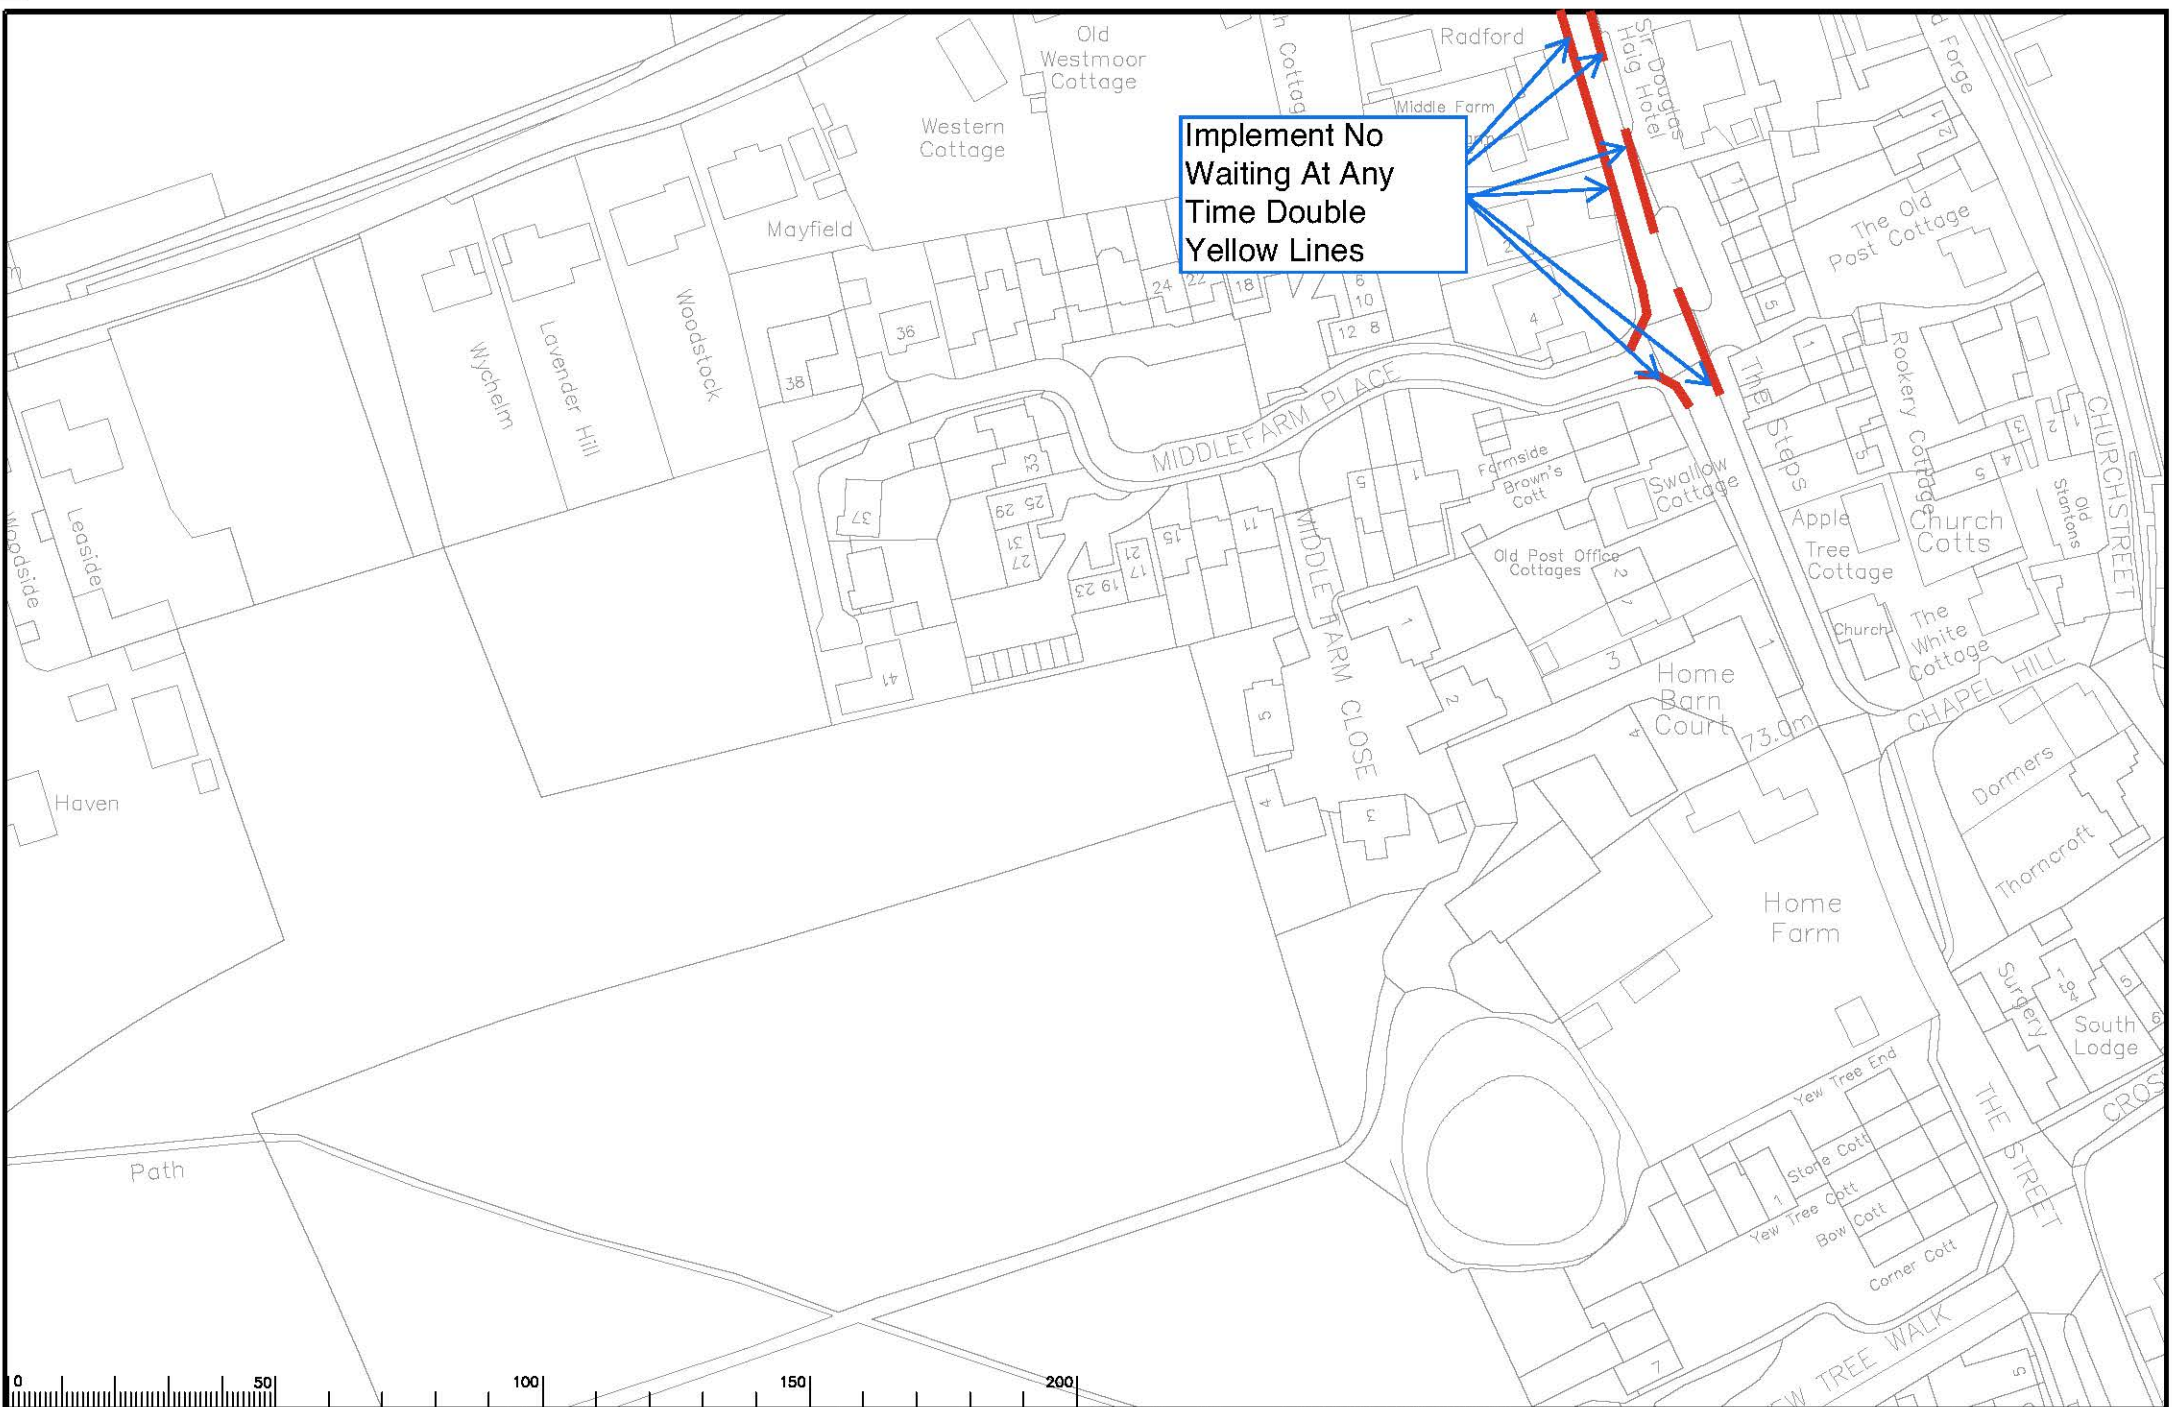

Implement No Waiting At Any Time Double Yellow Lines



Drawing GFD 30 -
The Street, Effingham

Rev.	Description	Drwn	Sig.	Date	Chkd	Sig.	Date	Appr	Sig.	Date



Drawn by	Rev.	Date
RB	RS	03.23
RB	RS	03.23
RB	RS	03.23
ASH	DC	03.23

Project: GUILDFORD DPE
GUILDFORD

Contract No: 3282/GUI


Drawing No: ZG37

Rev: -

Classification: AS MADE

Scale: 1:250


SURREY COUNTY COUNCIL

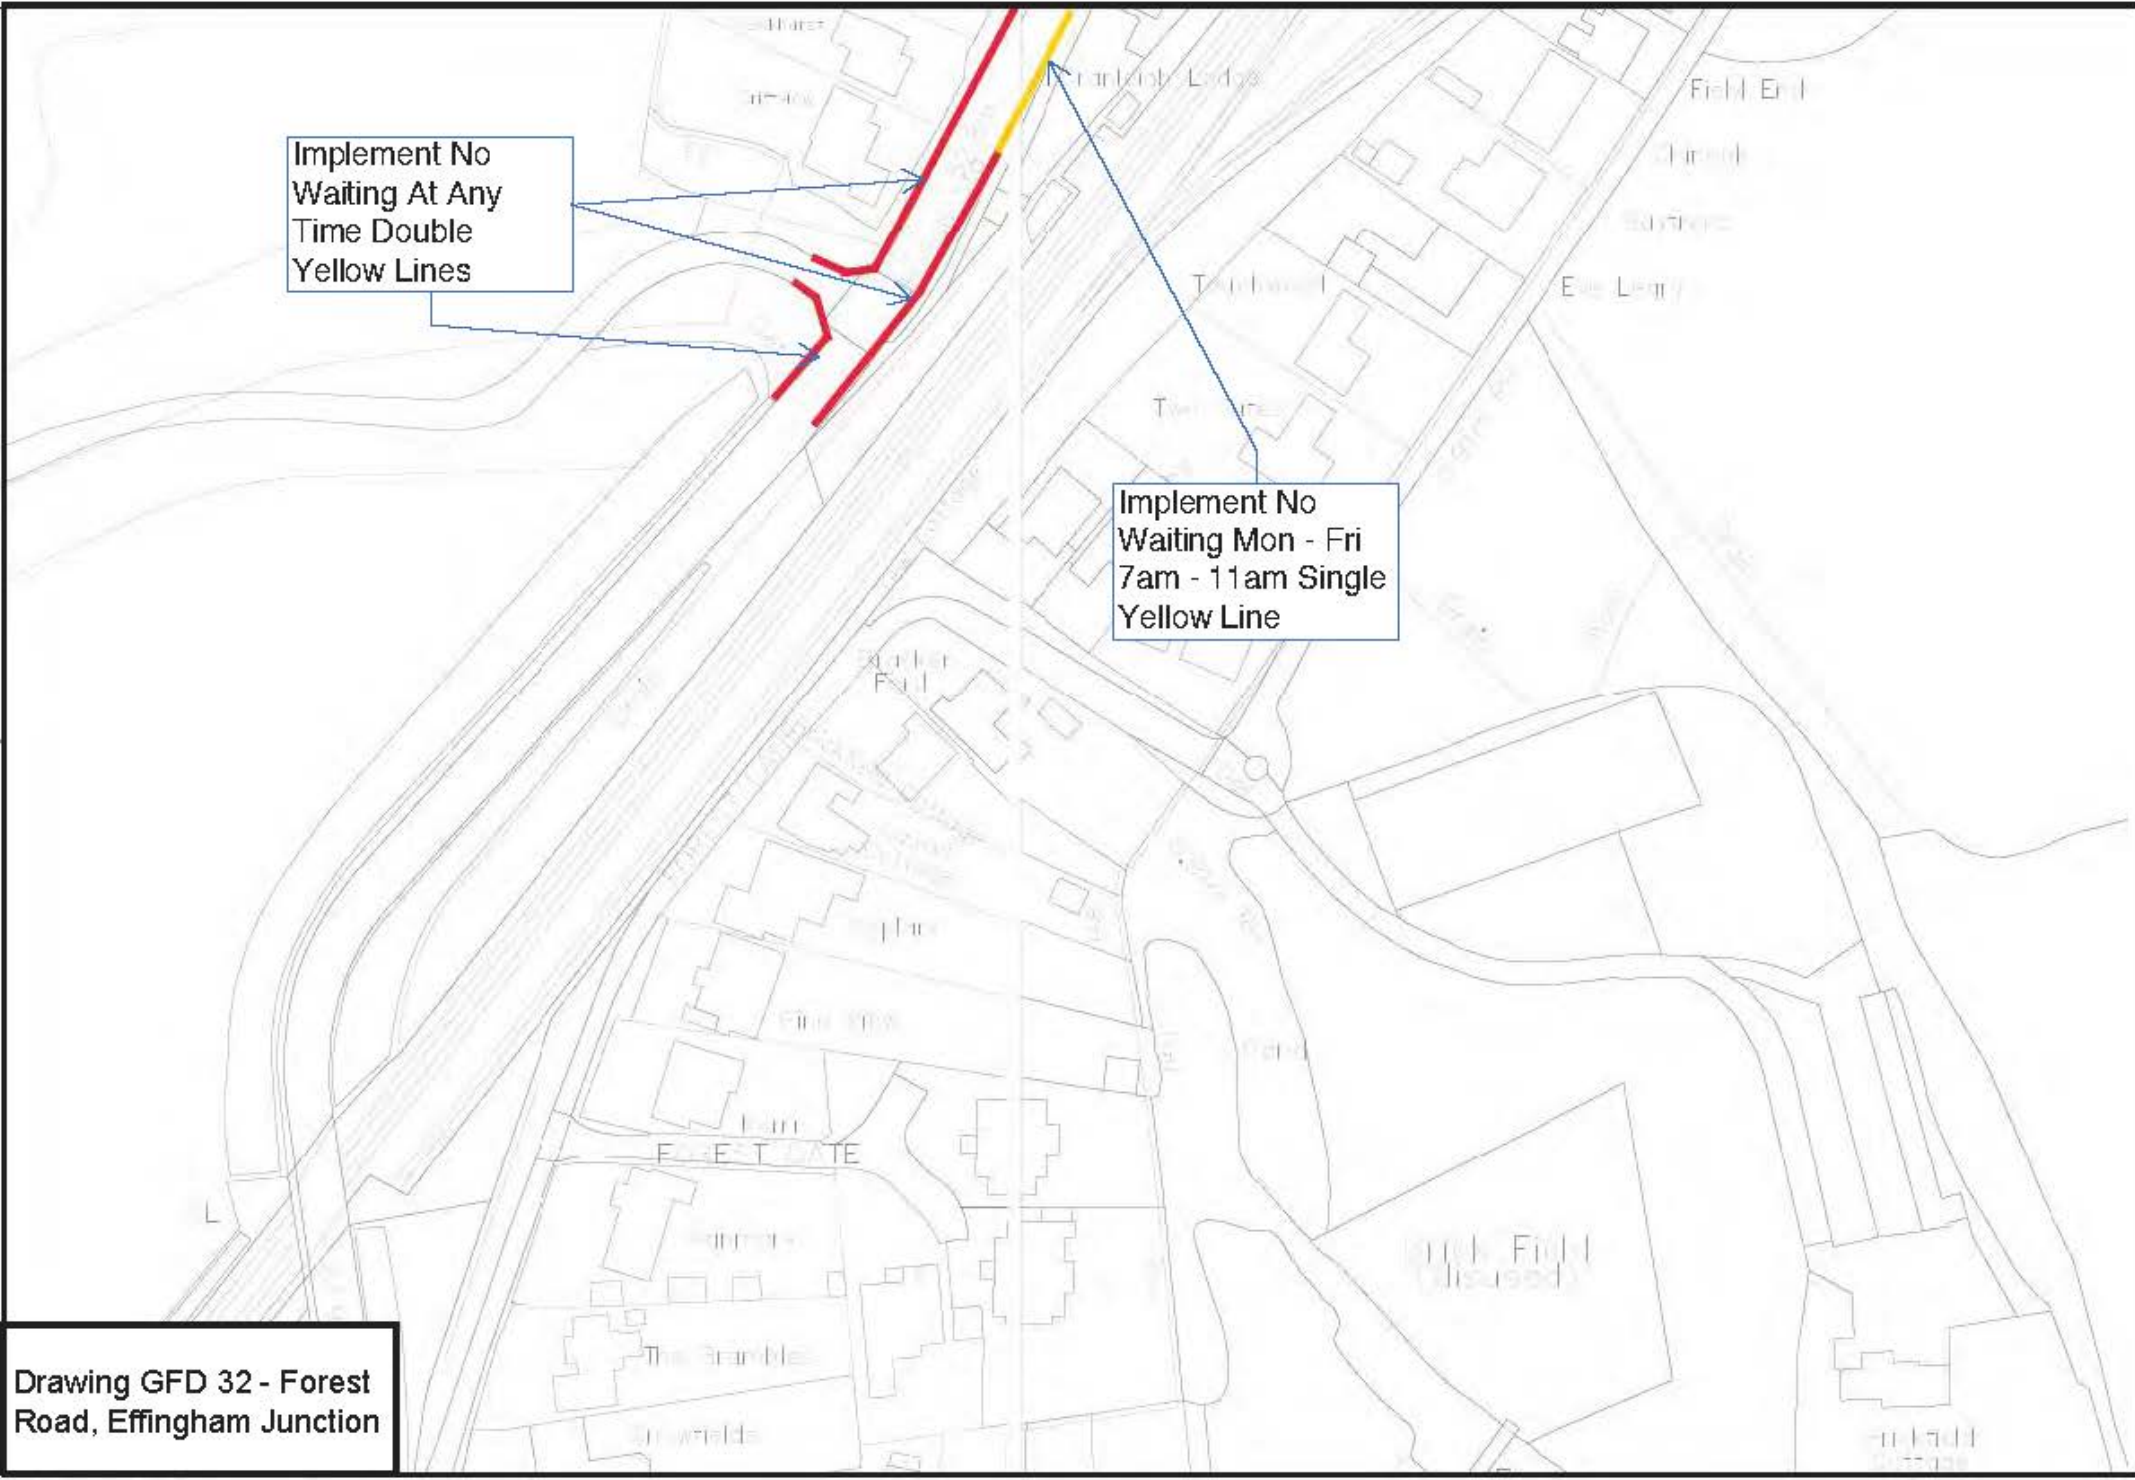

Implement No
Waiting At Any
Time Double
Yellow Lines

Implement No
Waiting Mon - Fri
7am - 11am Single
Yellow Line


Drawing GFD 32 - Forest
Road, Effingham Junction

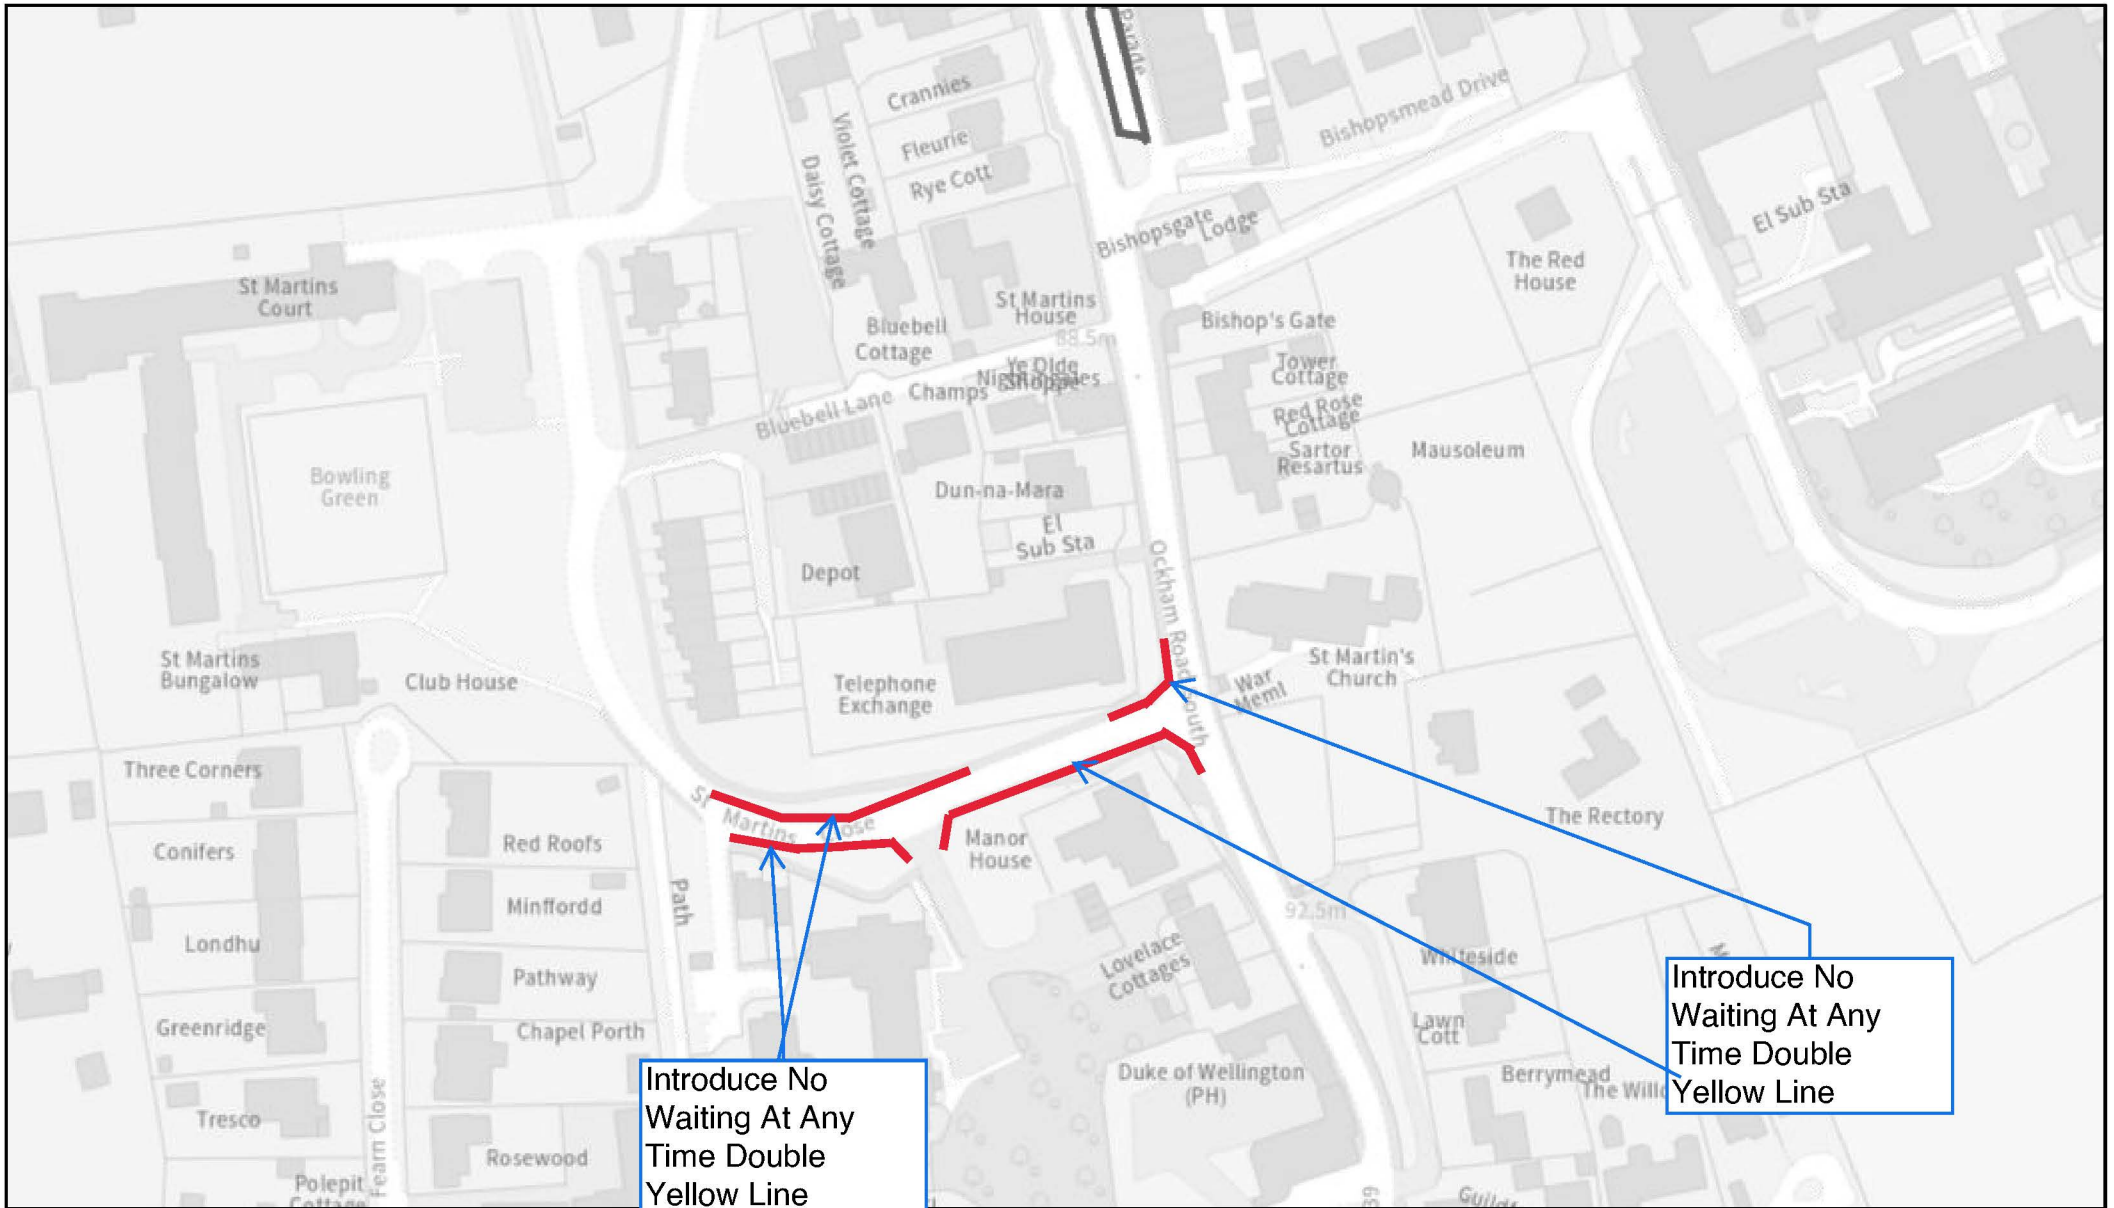


Introduce No Waiting At Any Time Double Yellow Line

Introduce No Waiting At Any Time Double Yellow Line

Drawing GFD 33 -
St Martins Close, Horsley

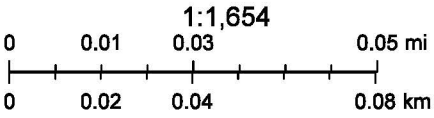



 Implement No Waiting
 At Any Time Double
 Yellow Lines

© Crown copyright and database rights 2024 OS/ Ordnance Survey. Use of this data is subject to terms and conditions (see below). Except as stated above. Copyright © The Publishers Geographers' & Map Company Ltd.

SCC



OS Terms & Conditions. You are granted a non-exclusive, royalty free, available licence solely to view the Licensed Data for non-commercial purposes for the period during which Surrey County Council makes it available. You are not permitted to copy, sub-licence, distribute, sell or otherwise make available the Licensed Data to third parties in any form. Third party rights to enforce the terms of the licence shall be reserved to OS.

Printed By: Double-click to edit
 Printed On:
 Project No:
 Scale: 1:1,654 Original Size A4

Drawing GFD 34 -
Portsmouth Road, Ripley

