


Notes

Rev.	Description	Drwn	Sig.	Date	Chkd	Sig.	Date	Appr	Sig.	Date

Scale 1:200m

North Point	Project	Project No.	Contract Sheet No.	Drawing No.	Rev.	Classification
	A217 REIGATE TO HORLEY (WHOLE ROUTE STUDY)	SP0028		01-001	-	DRAFT

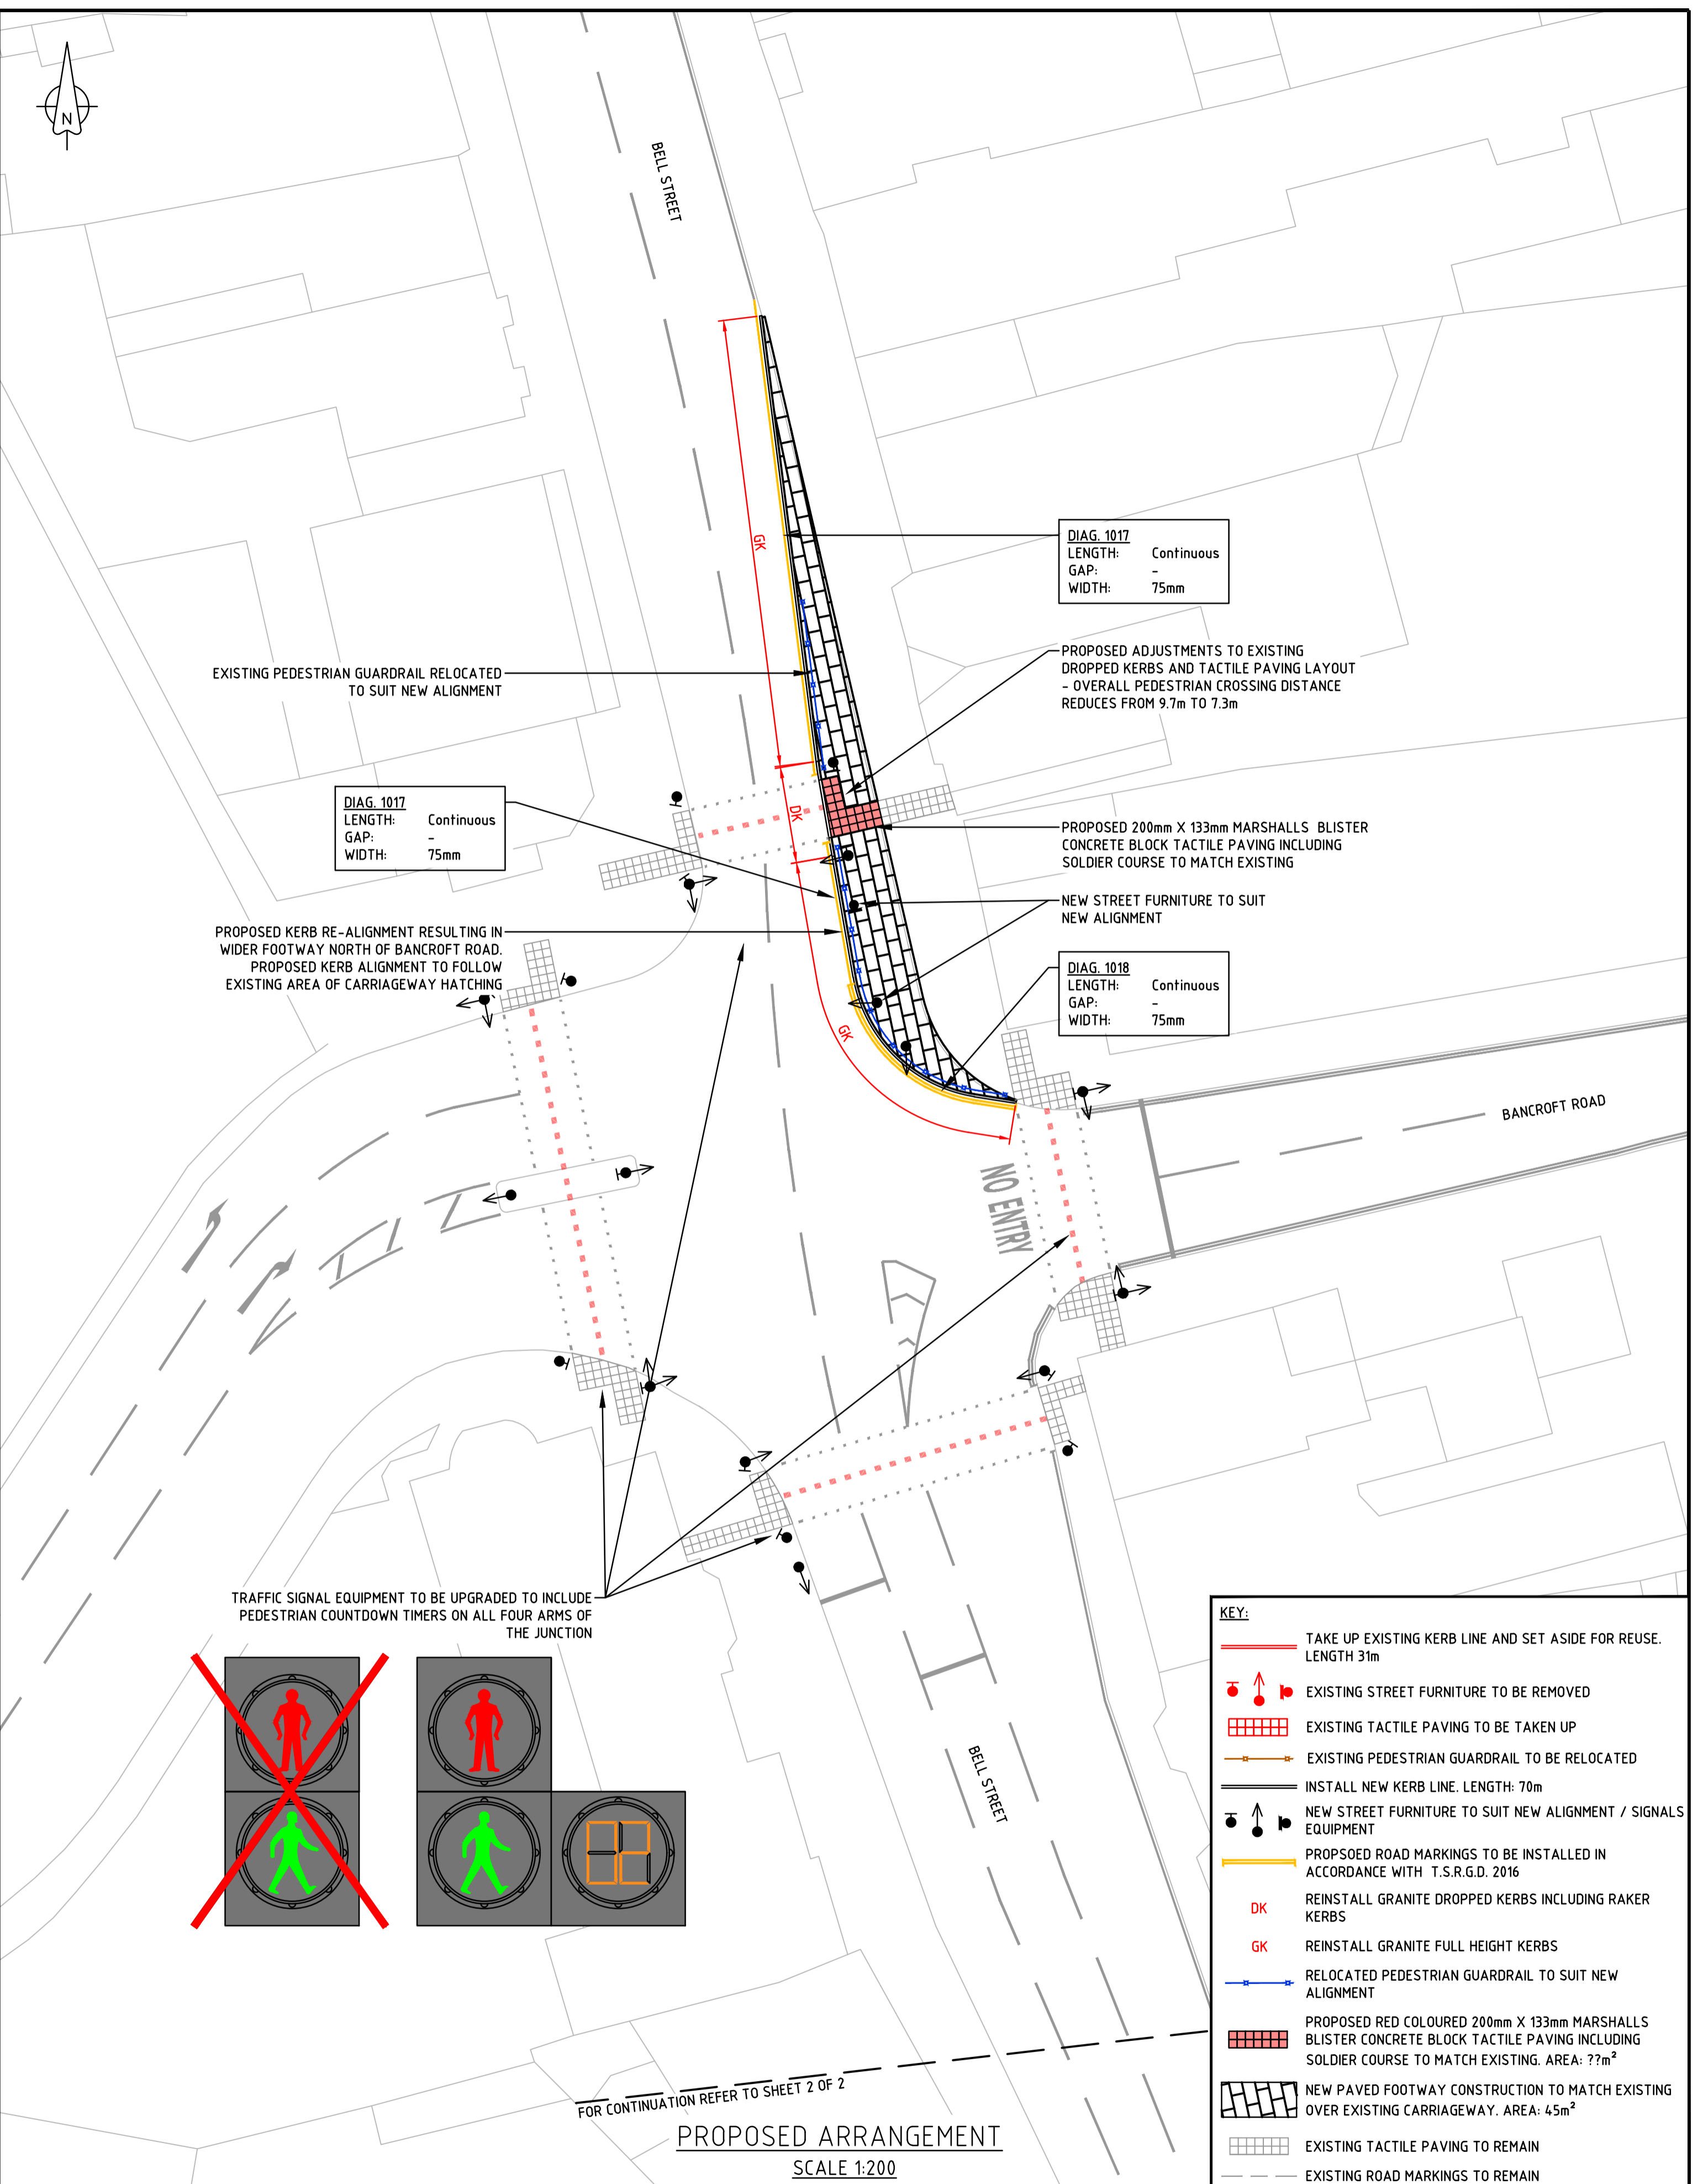

Scale 1:200

Notes	Project	Project No.	Contract Sheet No.	Drawing No.	Rev.	Classification
	A217 REIGATE TO HORLEY (WHOLE ROUTE STUDY)	SP0028		01-001	-	DRAFT

KEY:

- TAKE UP EXISTING KERB LINE AND SET ASIDE FOR REUSE. LENGTH 3m
- ⬆️⬆️⬆️ EXISTING STREET FURNITURE TO BE REMOVED
- ▤▤▤▤ EXISTING TACTILE PAVING TO BE TAKEN UP
- EXISTING PEDESTRIAN GUARDRAIL TO BE RELOCATED
- INSTALL NEW KERB LINE. LENGTH: 70m
- ⬆️⬆️⬆️ NEW STREET FURNITURE TO SUIT NEW ALIGNMENT / SIGNALS EQUIPMENT
- PROPOSED ROAD MARKINGS TO BE INSTALLED IN ACCORDANCE WITH T.S.R.G.D. 2016
- DK REINSTALL GRANITE DROPPED KERBS INCLUDING RAKER KERBS
- GK REINSTALL GRANITE FULL HEIGHT KERBS
- RELOCATED PEDESTRIAN GUARDRAIL TO SUIT NEW ALIGNMENT
- ▤▤▤▤ PROPOSED RED COLOURED 200mm X 133mm MARSHALLS BLISTER CONCRETE BLOCK TACTILE PAVING INCLUDING SOLDIER COURSE TO MATCH EXISTING. AREA: ??m²
- ▤▤▤▤ NEW PAVED FOOTWAY CONSTRUCTION TO MATCH EXISTING OVER EXISTING CARRIAGEWAY. AREA: 45m²
- ▤▤▤▤ EXISTING TACTILE PAVING TO REMAIN
- EXISTING ROAD MARKINGS TO REMAIN

