


Public Footpath 53 Sunbury

Highways Act 1980 Proposed diversion

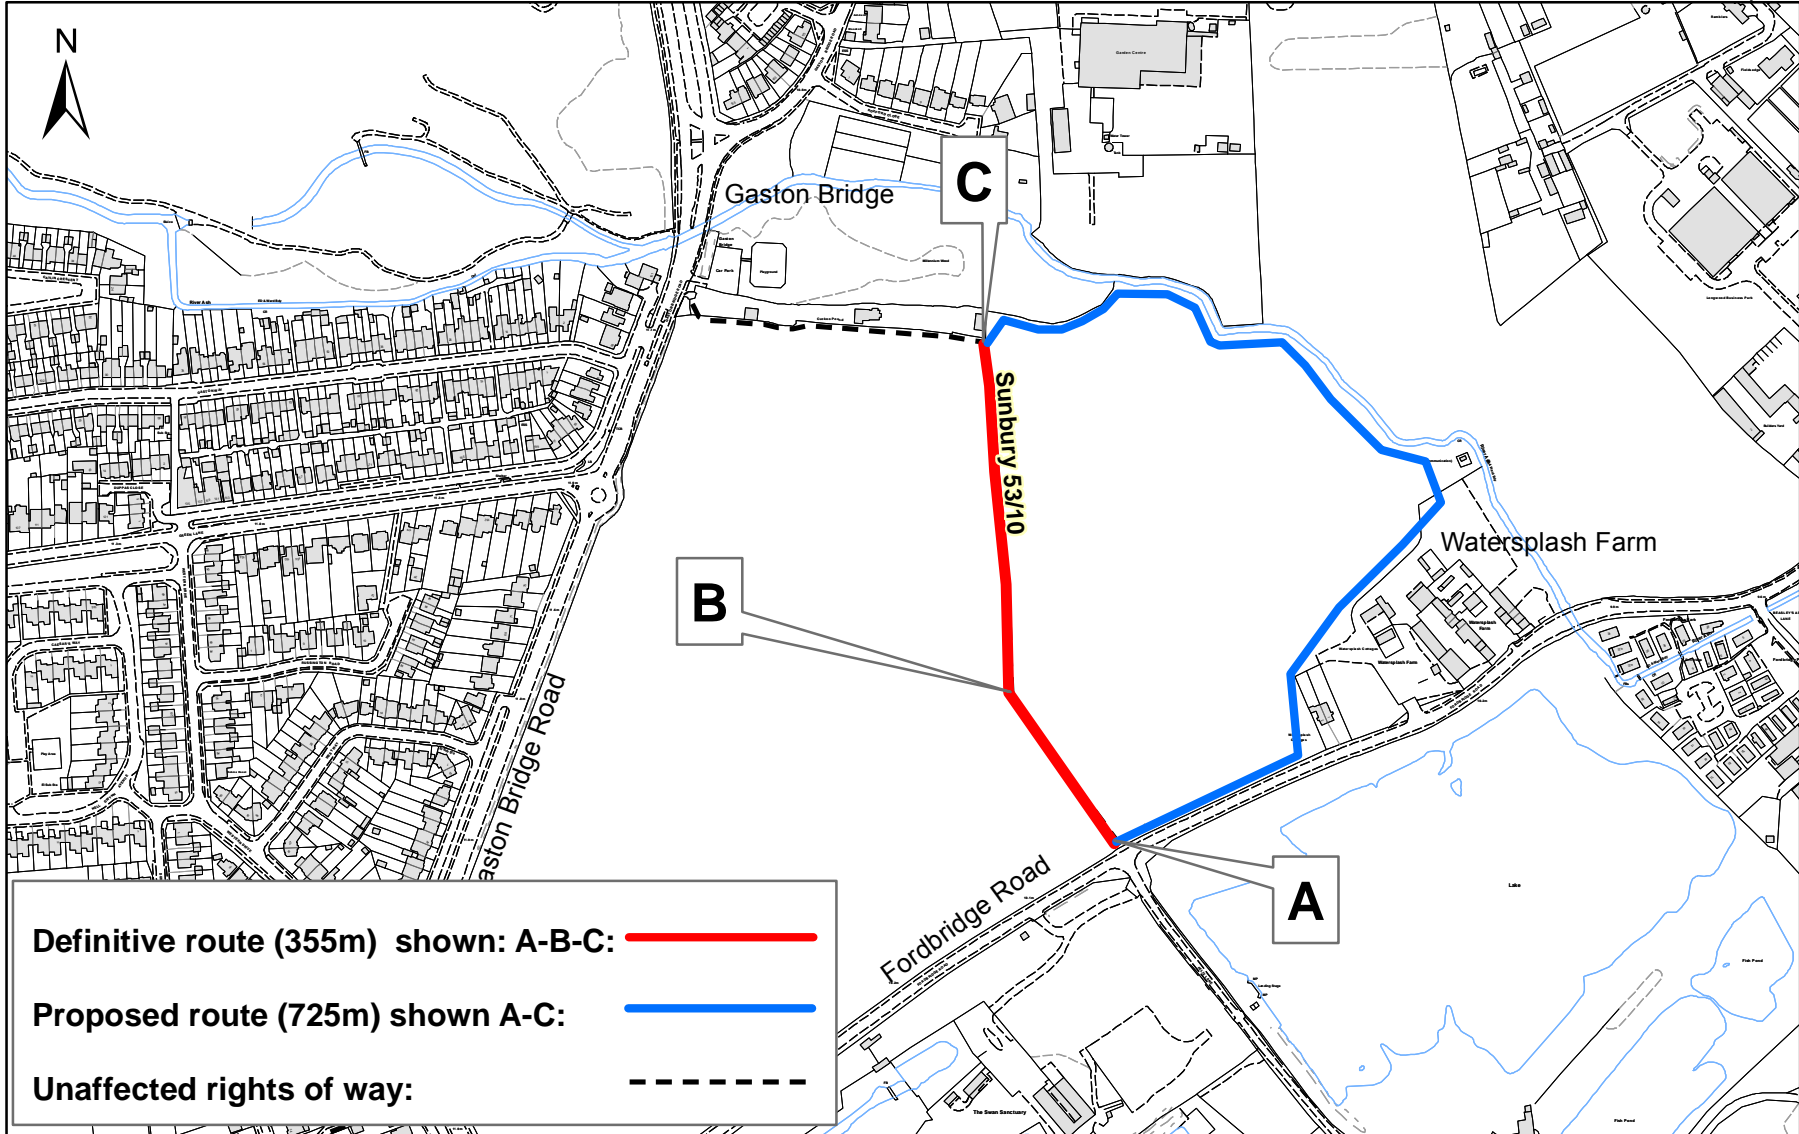

OS terms & conditions:
 You are granted a non-exclusive, royalty free, revocable licence solely to view the Licensed Data for non-commercial purposes for the period during which Surrey County Council makes it available. You are not permitted to copy, sub-license, distribute, sell or otherwise make available the Licensed Data to third parties in any form. Third party rights to enforce the terms of this licence shall be reserved to OS. © Crown copyright and database rights 2020 OS 100019613. Use of this data is subject to terms and conditions (see below). Except A-Z Street Atlas © Copyright of the Publishers Geographers' A-Z Map Company Ltd.

**Borough of Spelthorne
 Sunbury**

Grid Ref. at 'A'
 509352 167351
 Dwg. No. 3/1/86/H21
 Drawn by: AW/DW
 Scale: 1:5000 at A4