



AREA CODE: AB54

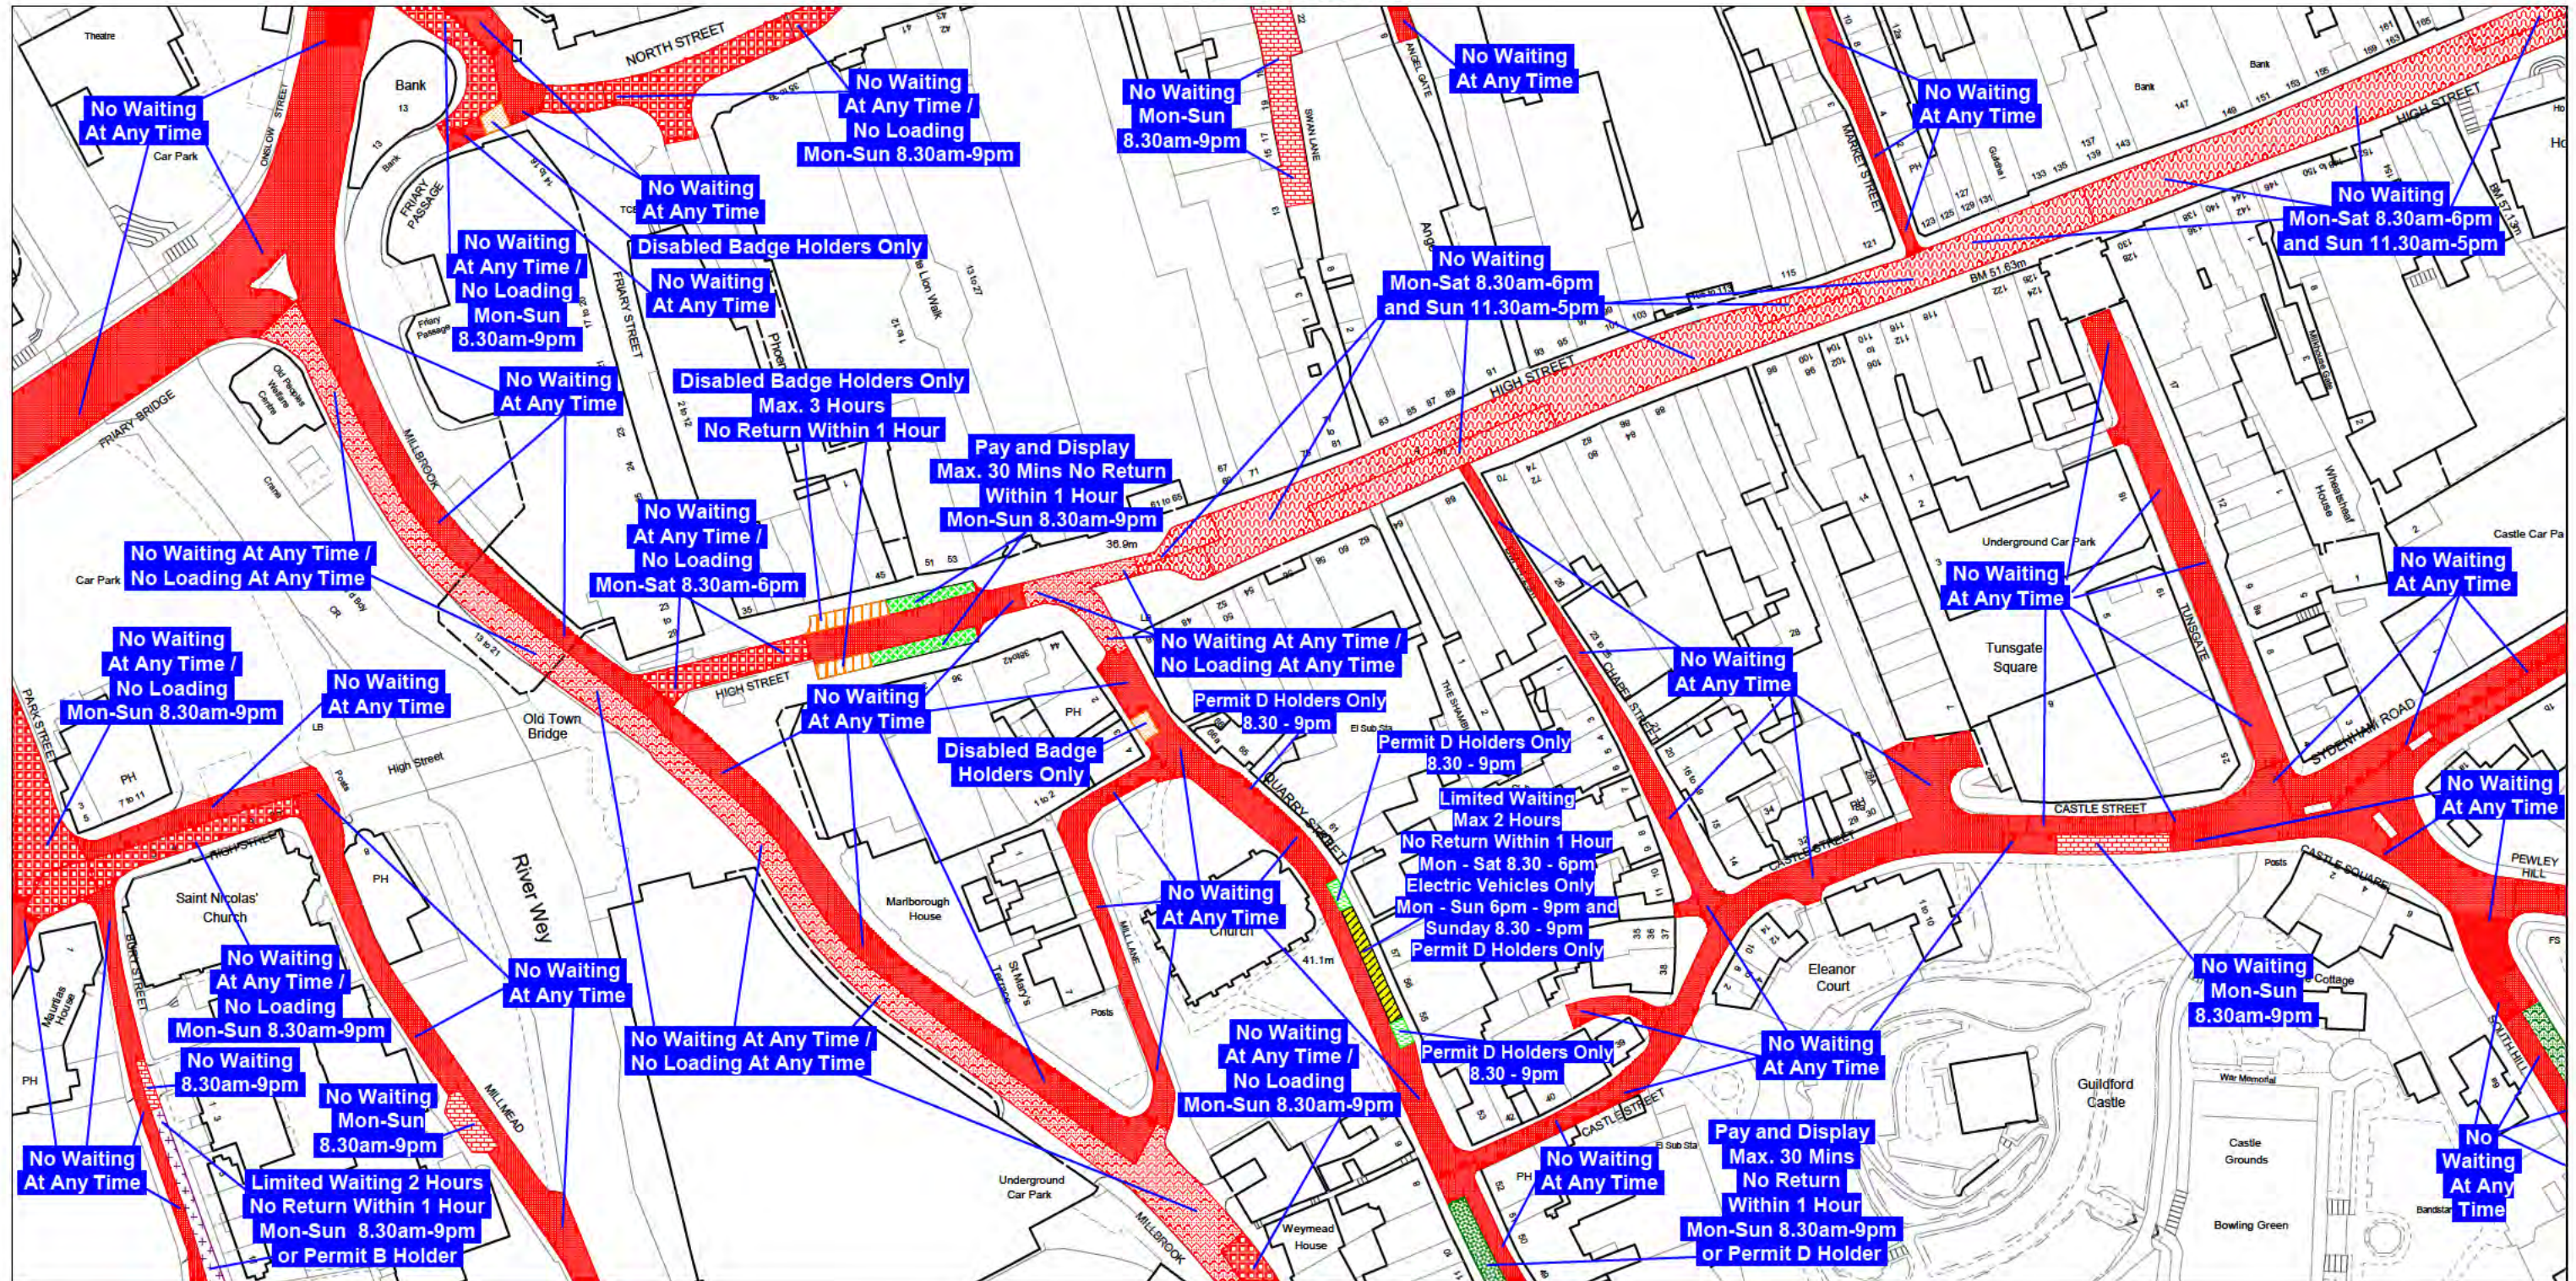

SCALE - 1:1250

THE SURREY COUNTY COUNCIL
VARIOUS ROADS IN THE BOROUGH OF GUILDFORD
(GUILDFORD TOWN CENTRE CONTROLLED PARKING ZONE)
(CONSOLIDATION OF WAITING AND LOADING RESTRICTIONS
AND STREET PARKING PLACES AND REVOCATION)
ORDER 2009 AS AMENDED and including proposed changes


AREA CODE: AB49

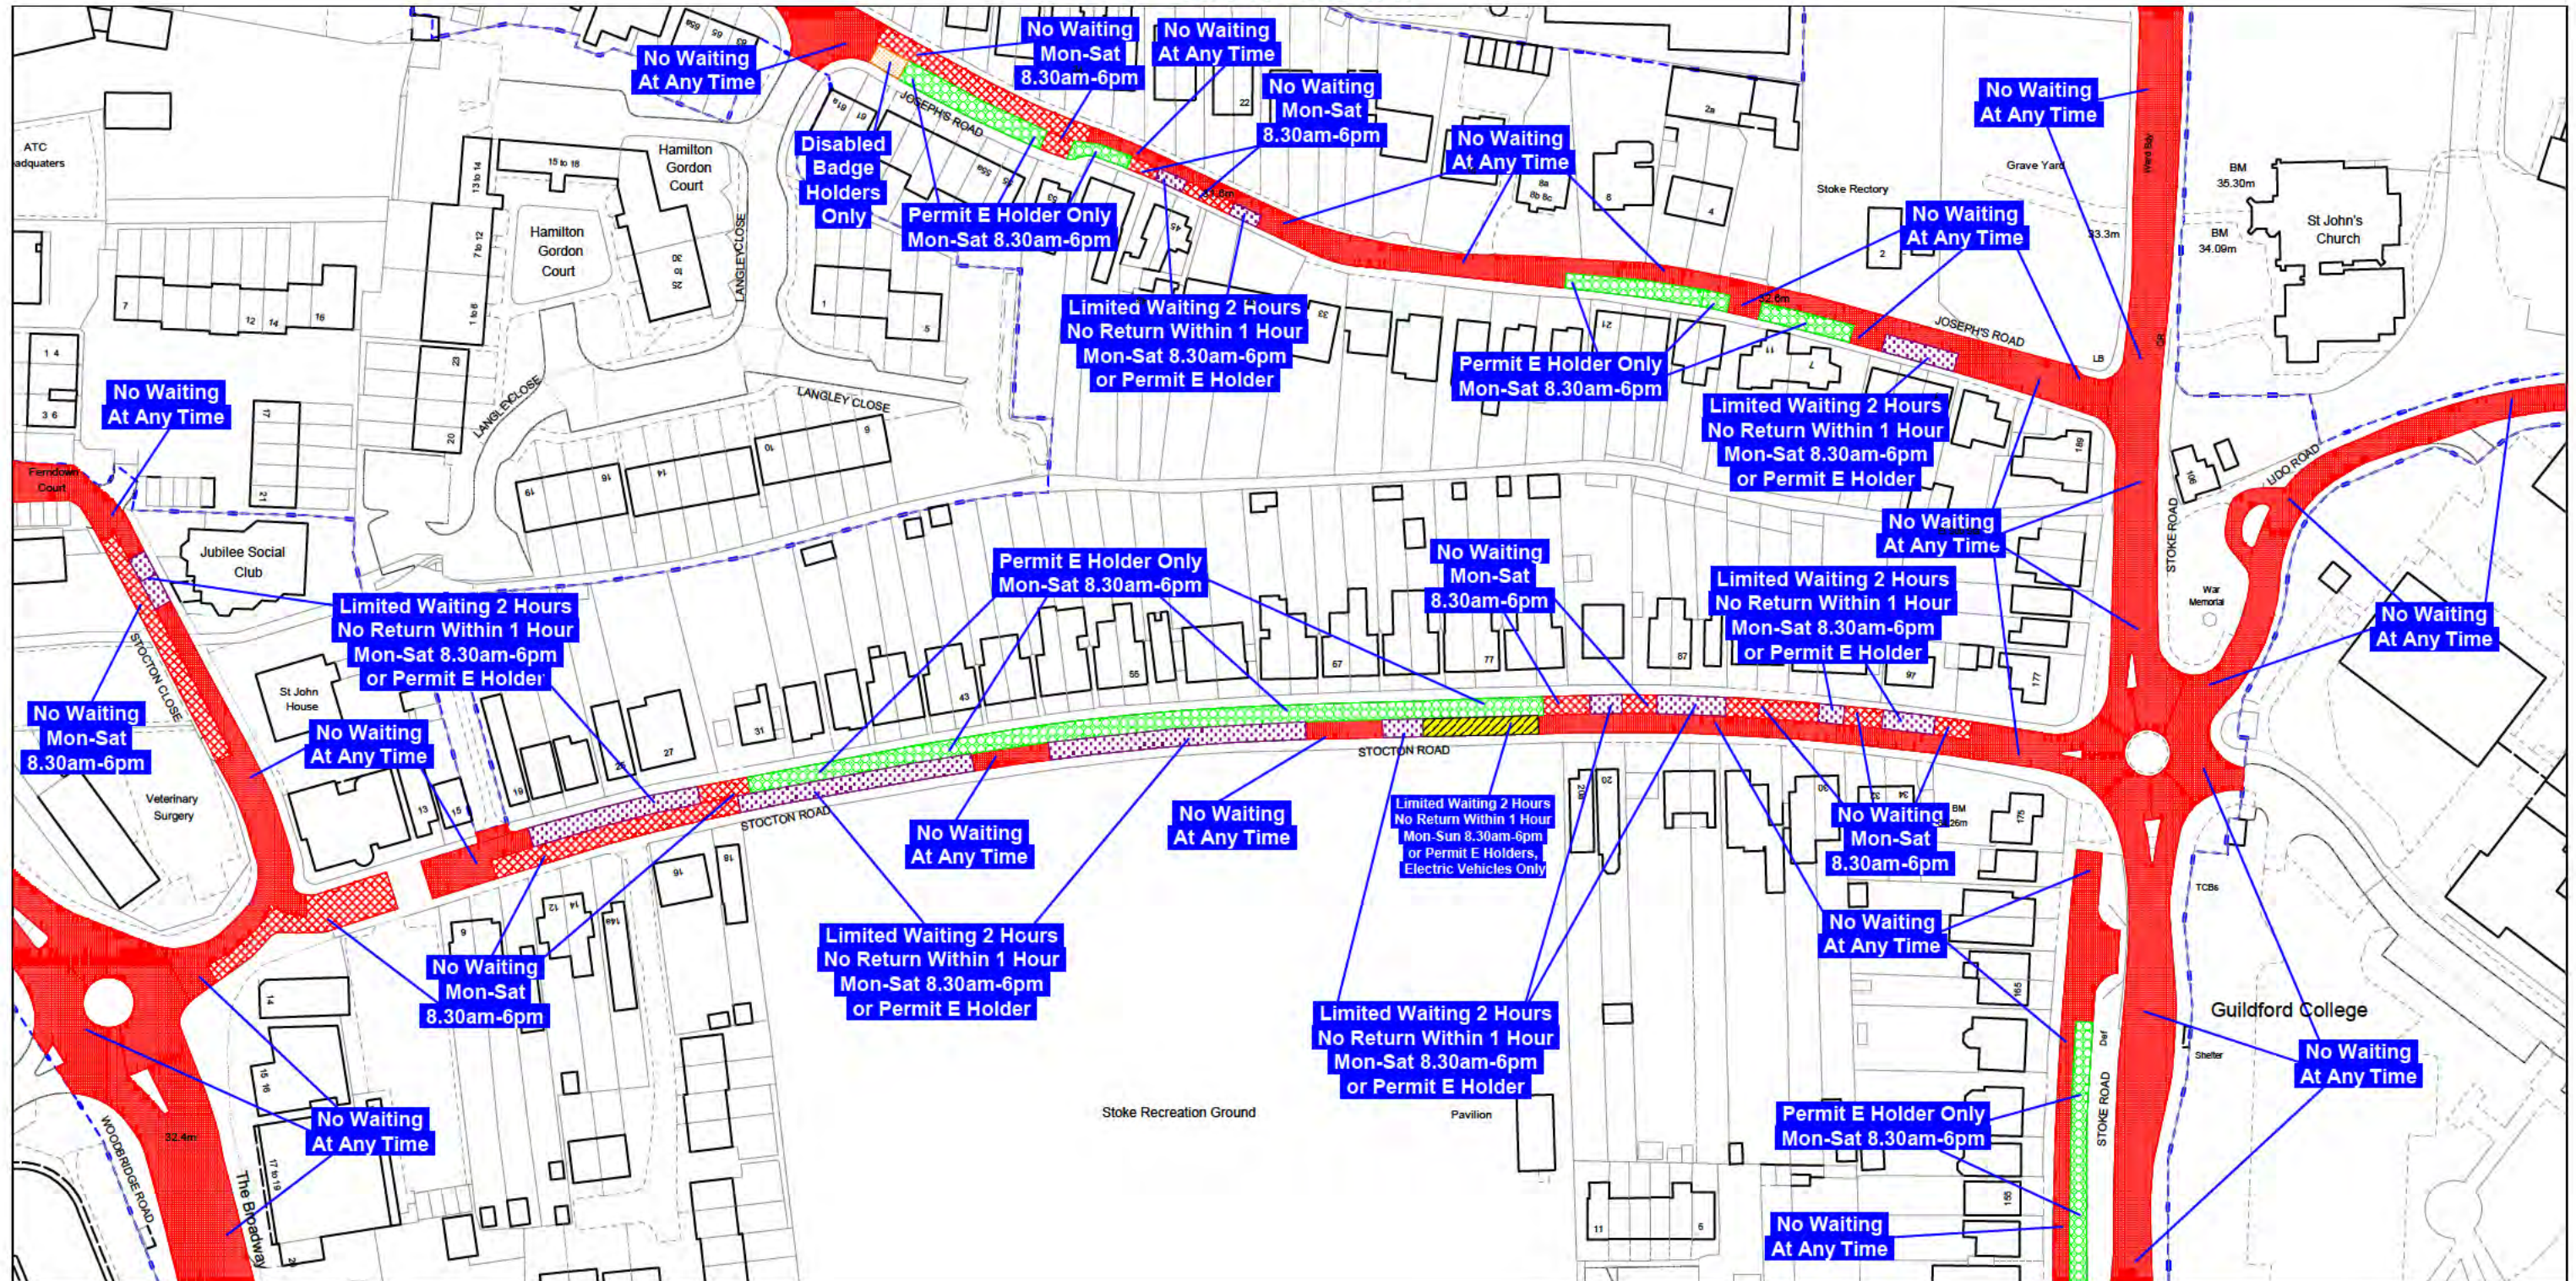

SCALE - 1:1250

THE SURREY COUNTY COUNCIL
VARIOUS ROADS IN THE BOROUGH OF GUILDFORD
(GUILDFORD TOWN CENTRE CONTROLLED PARKING ZONE)
(CONSOLIDATION OF WAITING AND LOADING RESTRICTIONS
AND STREET PARKING PLACES AND REVOCATION)
ORDER 2009 AS AMENDED and including proposed changes


AREA CODE: AB50

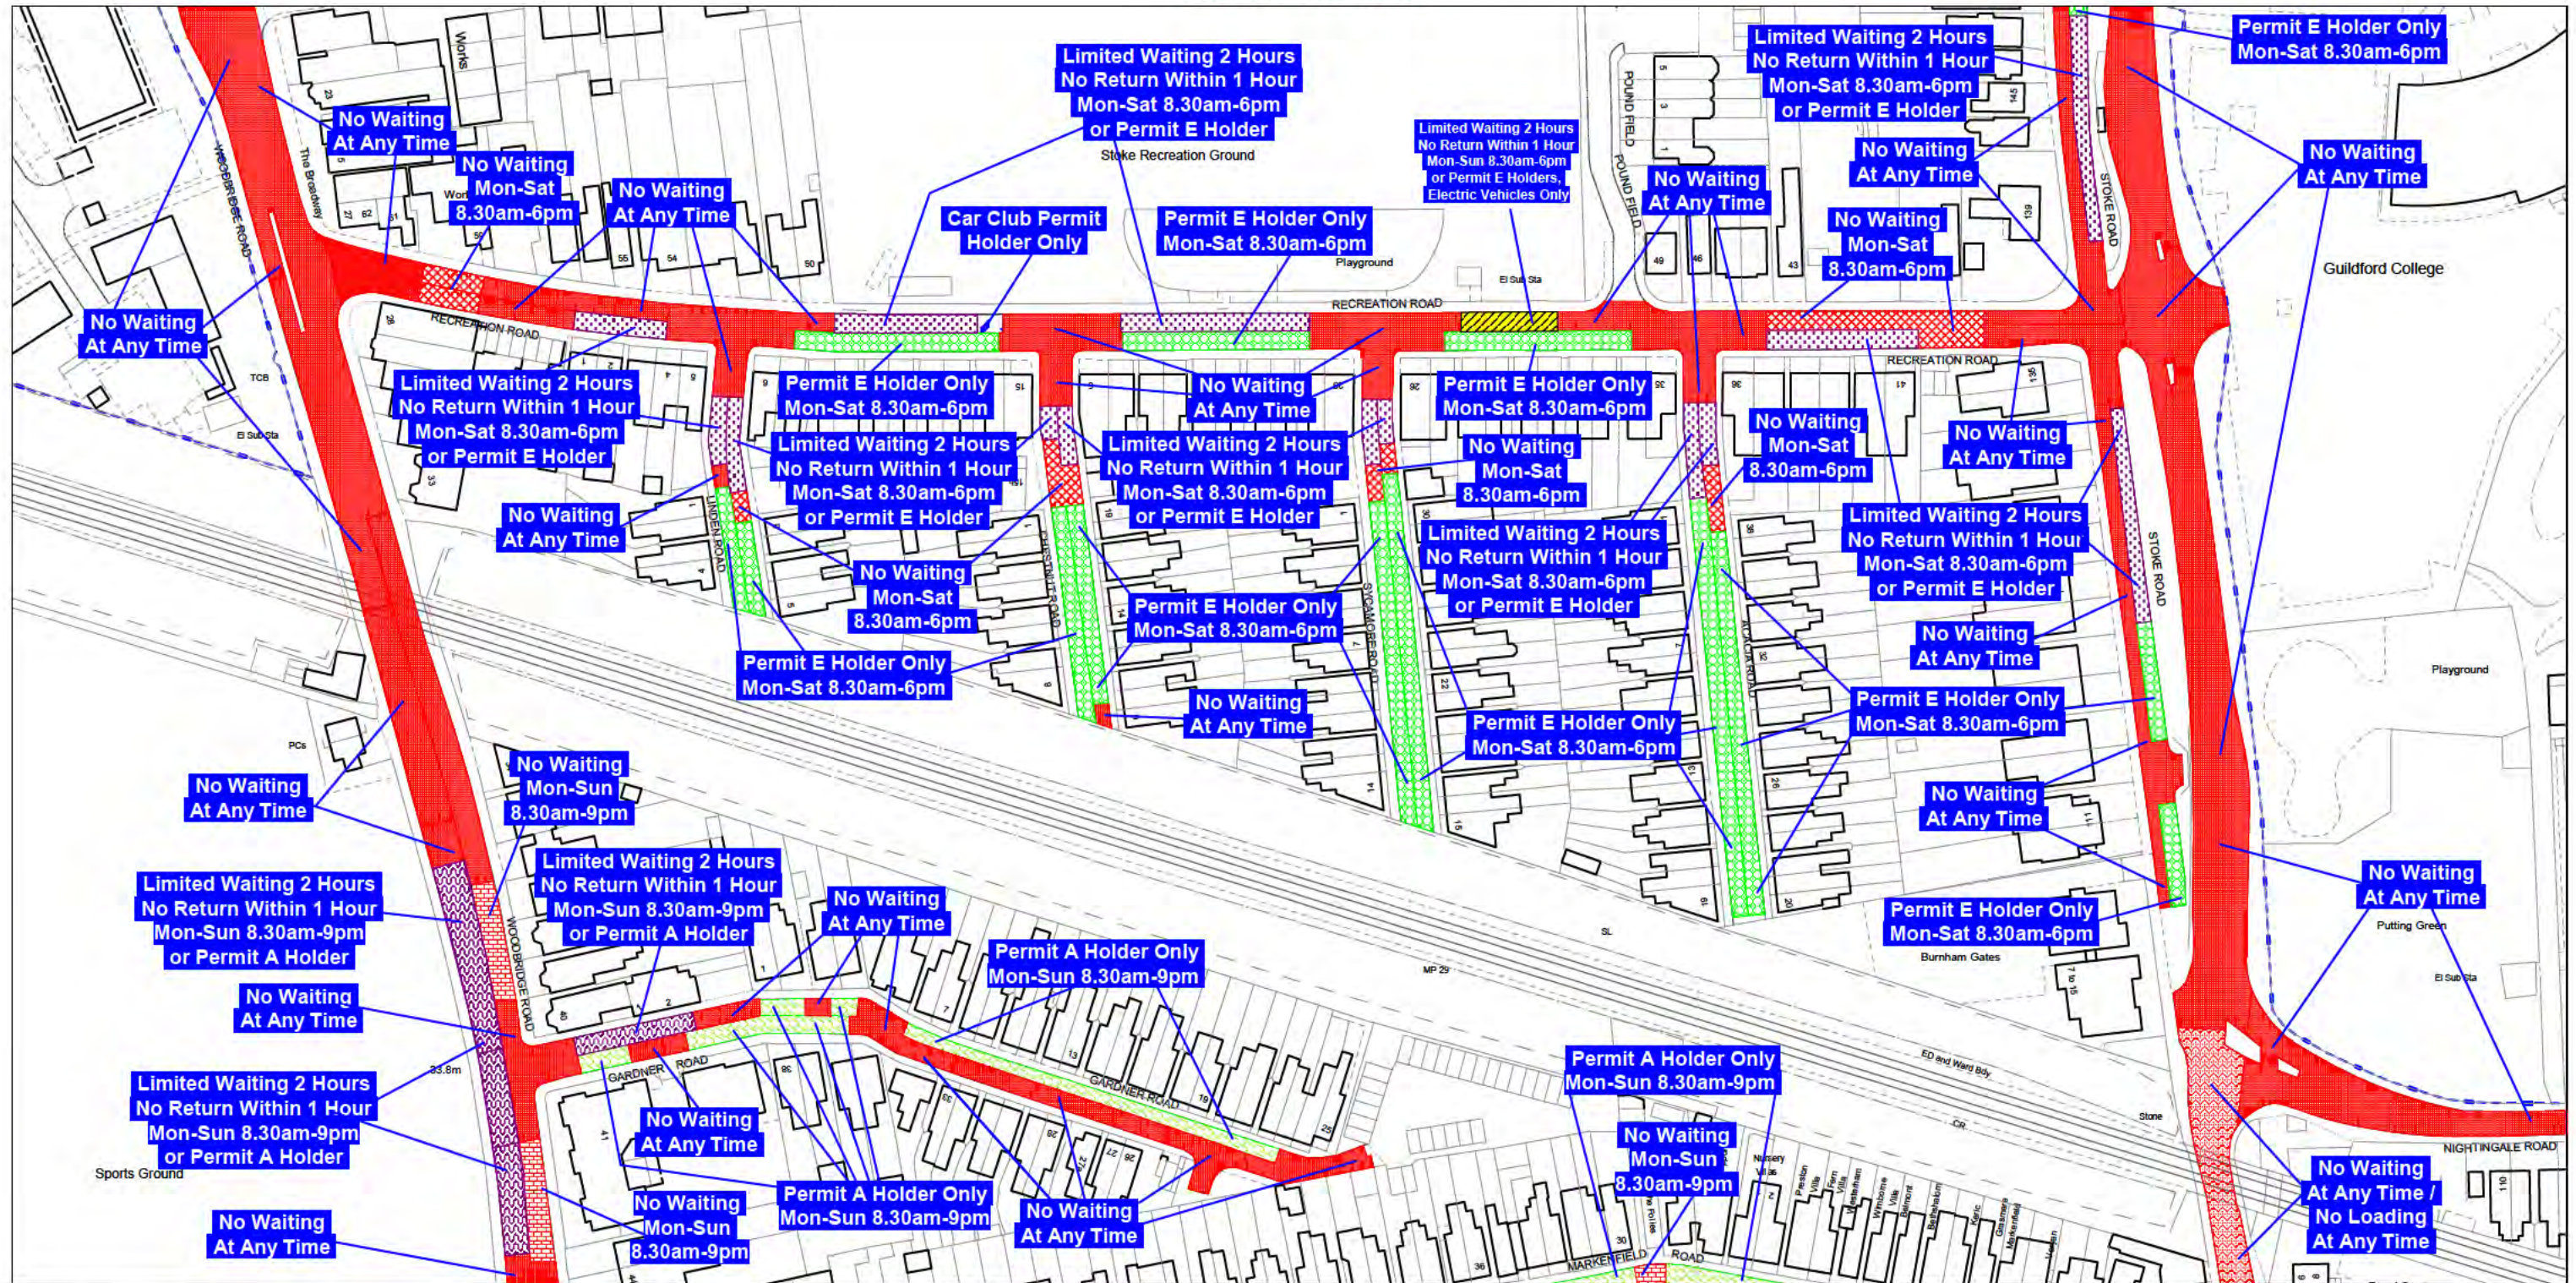

SCALE - 1:1250

THE SURREY COUNTY COUNCIL
 VARIOUS ROADS IN THE BOROUGH OF GUILDFORD
 (GUILDFORD TOWN CENTRE CONTROLLED PARKING ZONE)
 (CONSOLIDATION OF WAITING AND LOADING RESTRICTIONS
 AND STREET PARKING PLACES AND REVOCATION)
 ORDER 2009 AS AMENDED and including proposed changes


AREA CODE: AA51

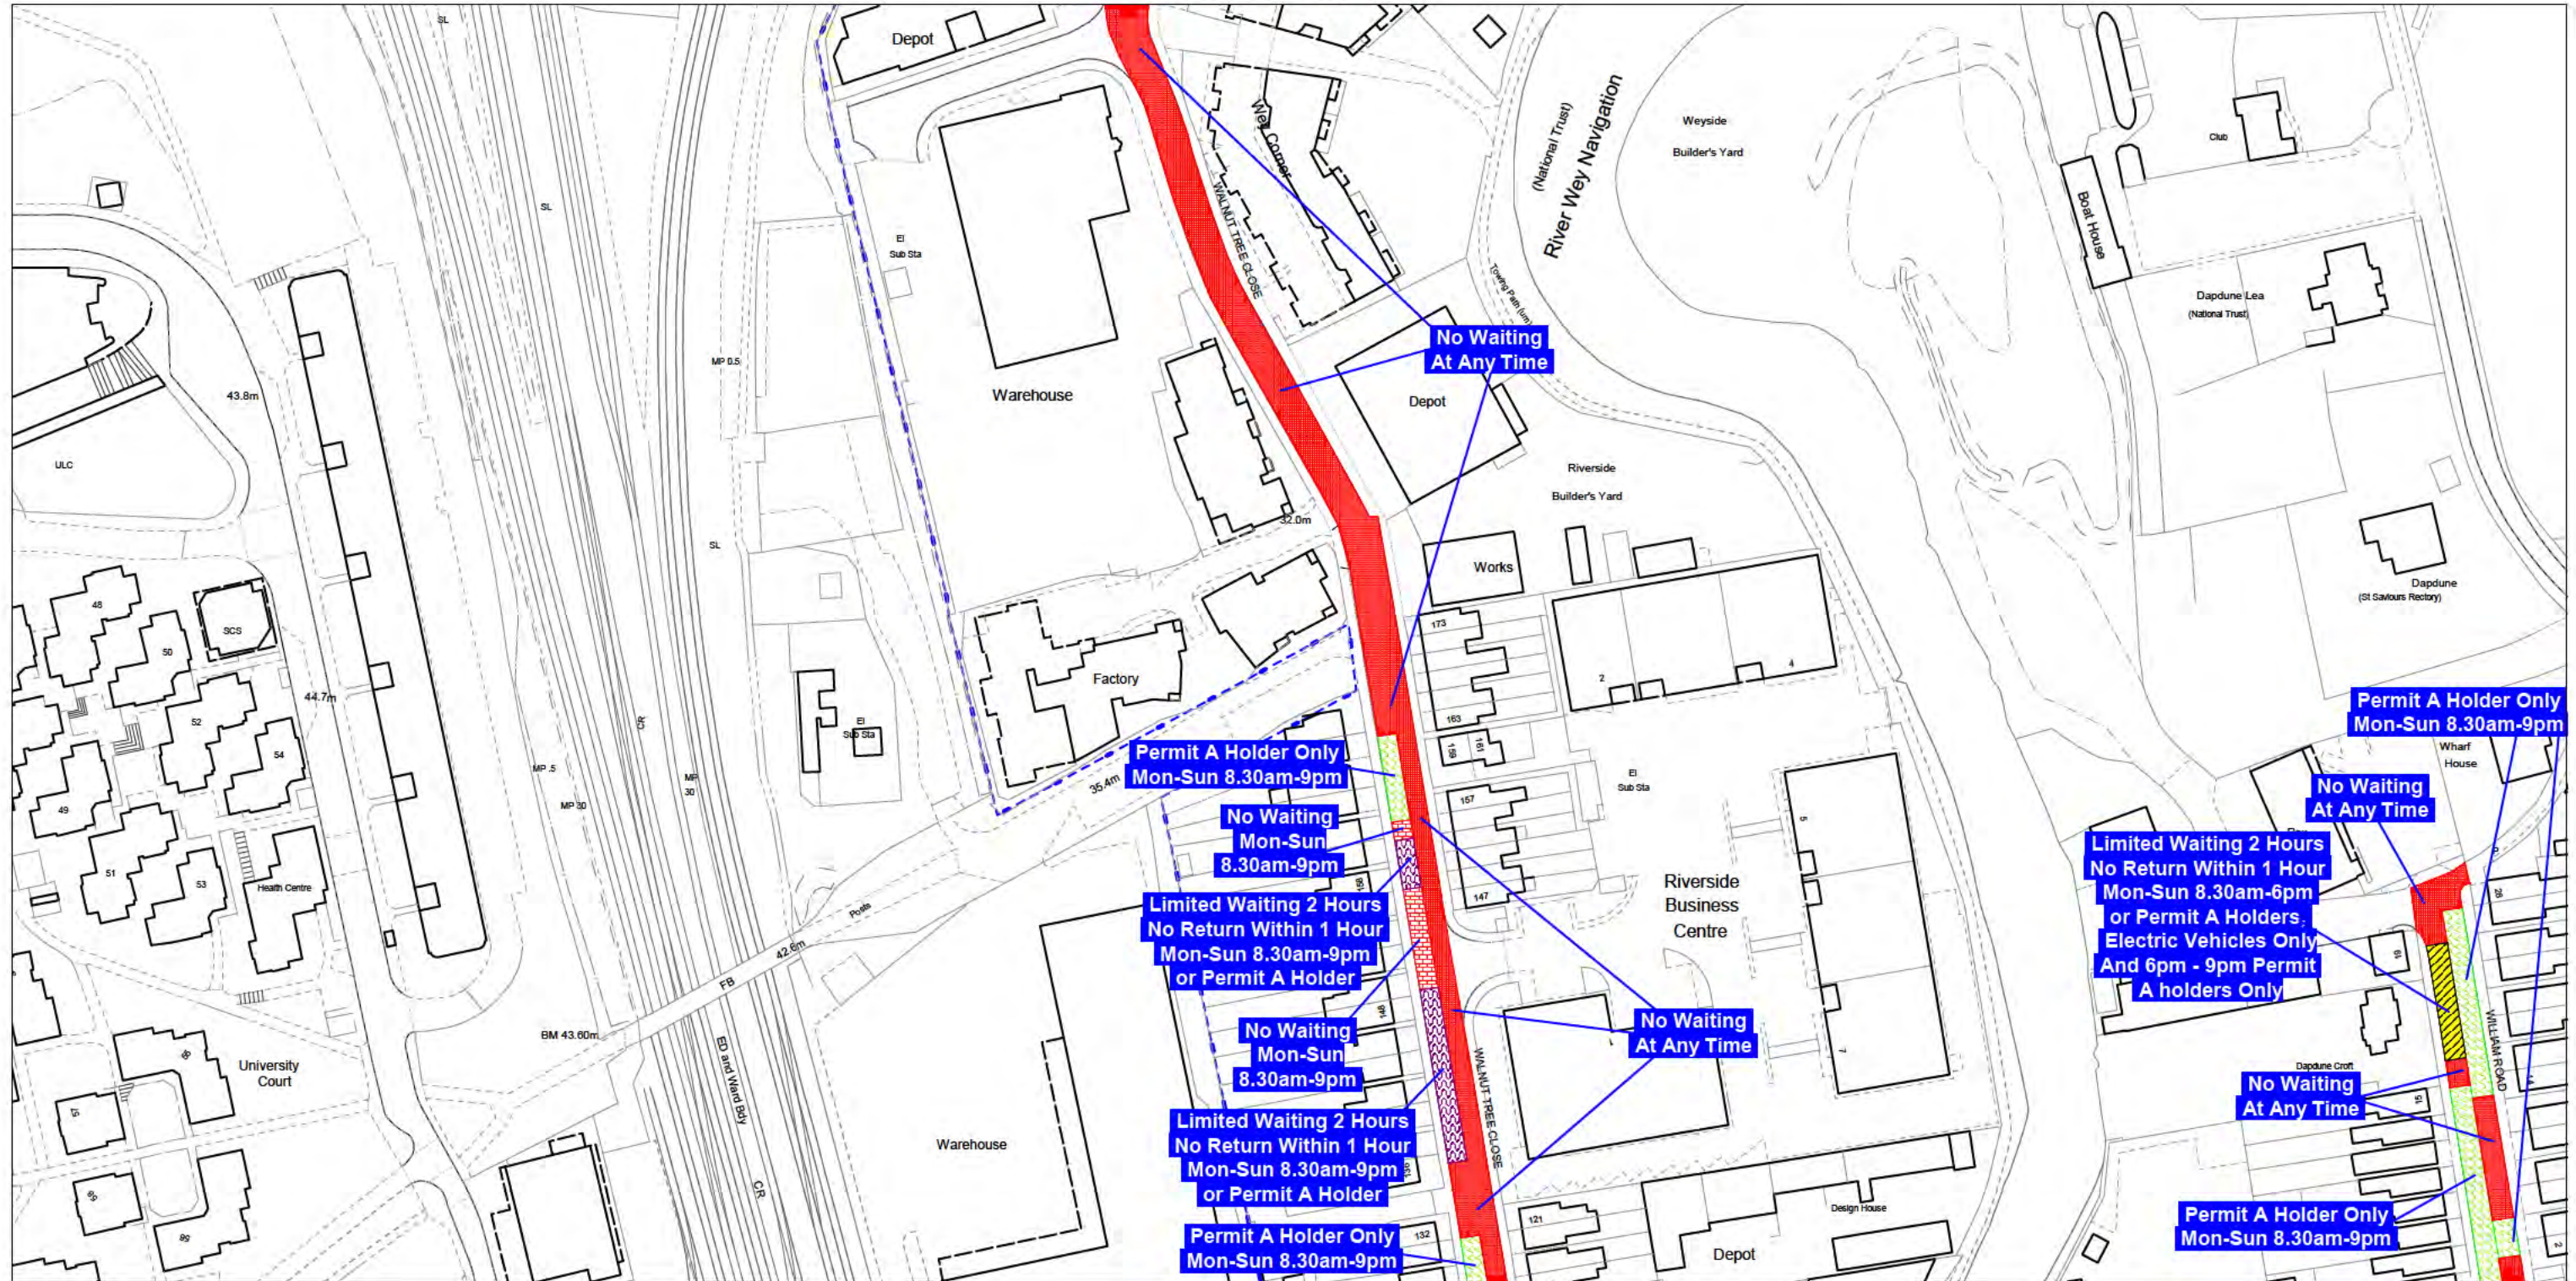

SCALE - 1:1250

THE SURREY COUNTY COUNCIL
VARIOUS ROADS IN THE BOROUGH OF GUILDFORD
(GUILDFORD TOWN CENTRE CONTROLLED PARKING ZONE)
(CONSOLIDATION OF WAITING AND LOADING RESTRICTIONS
AND STREET PARKING PLACES AND REVOCATION)
ORDER 2009 AS AMENDED and including proposed changes

AREA CODE: Z55

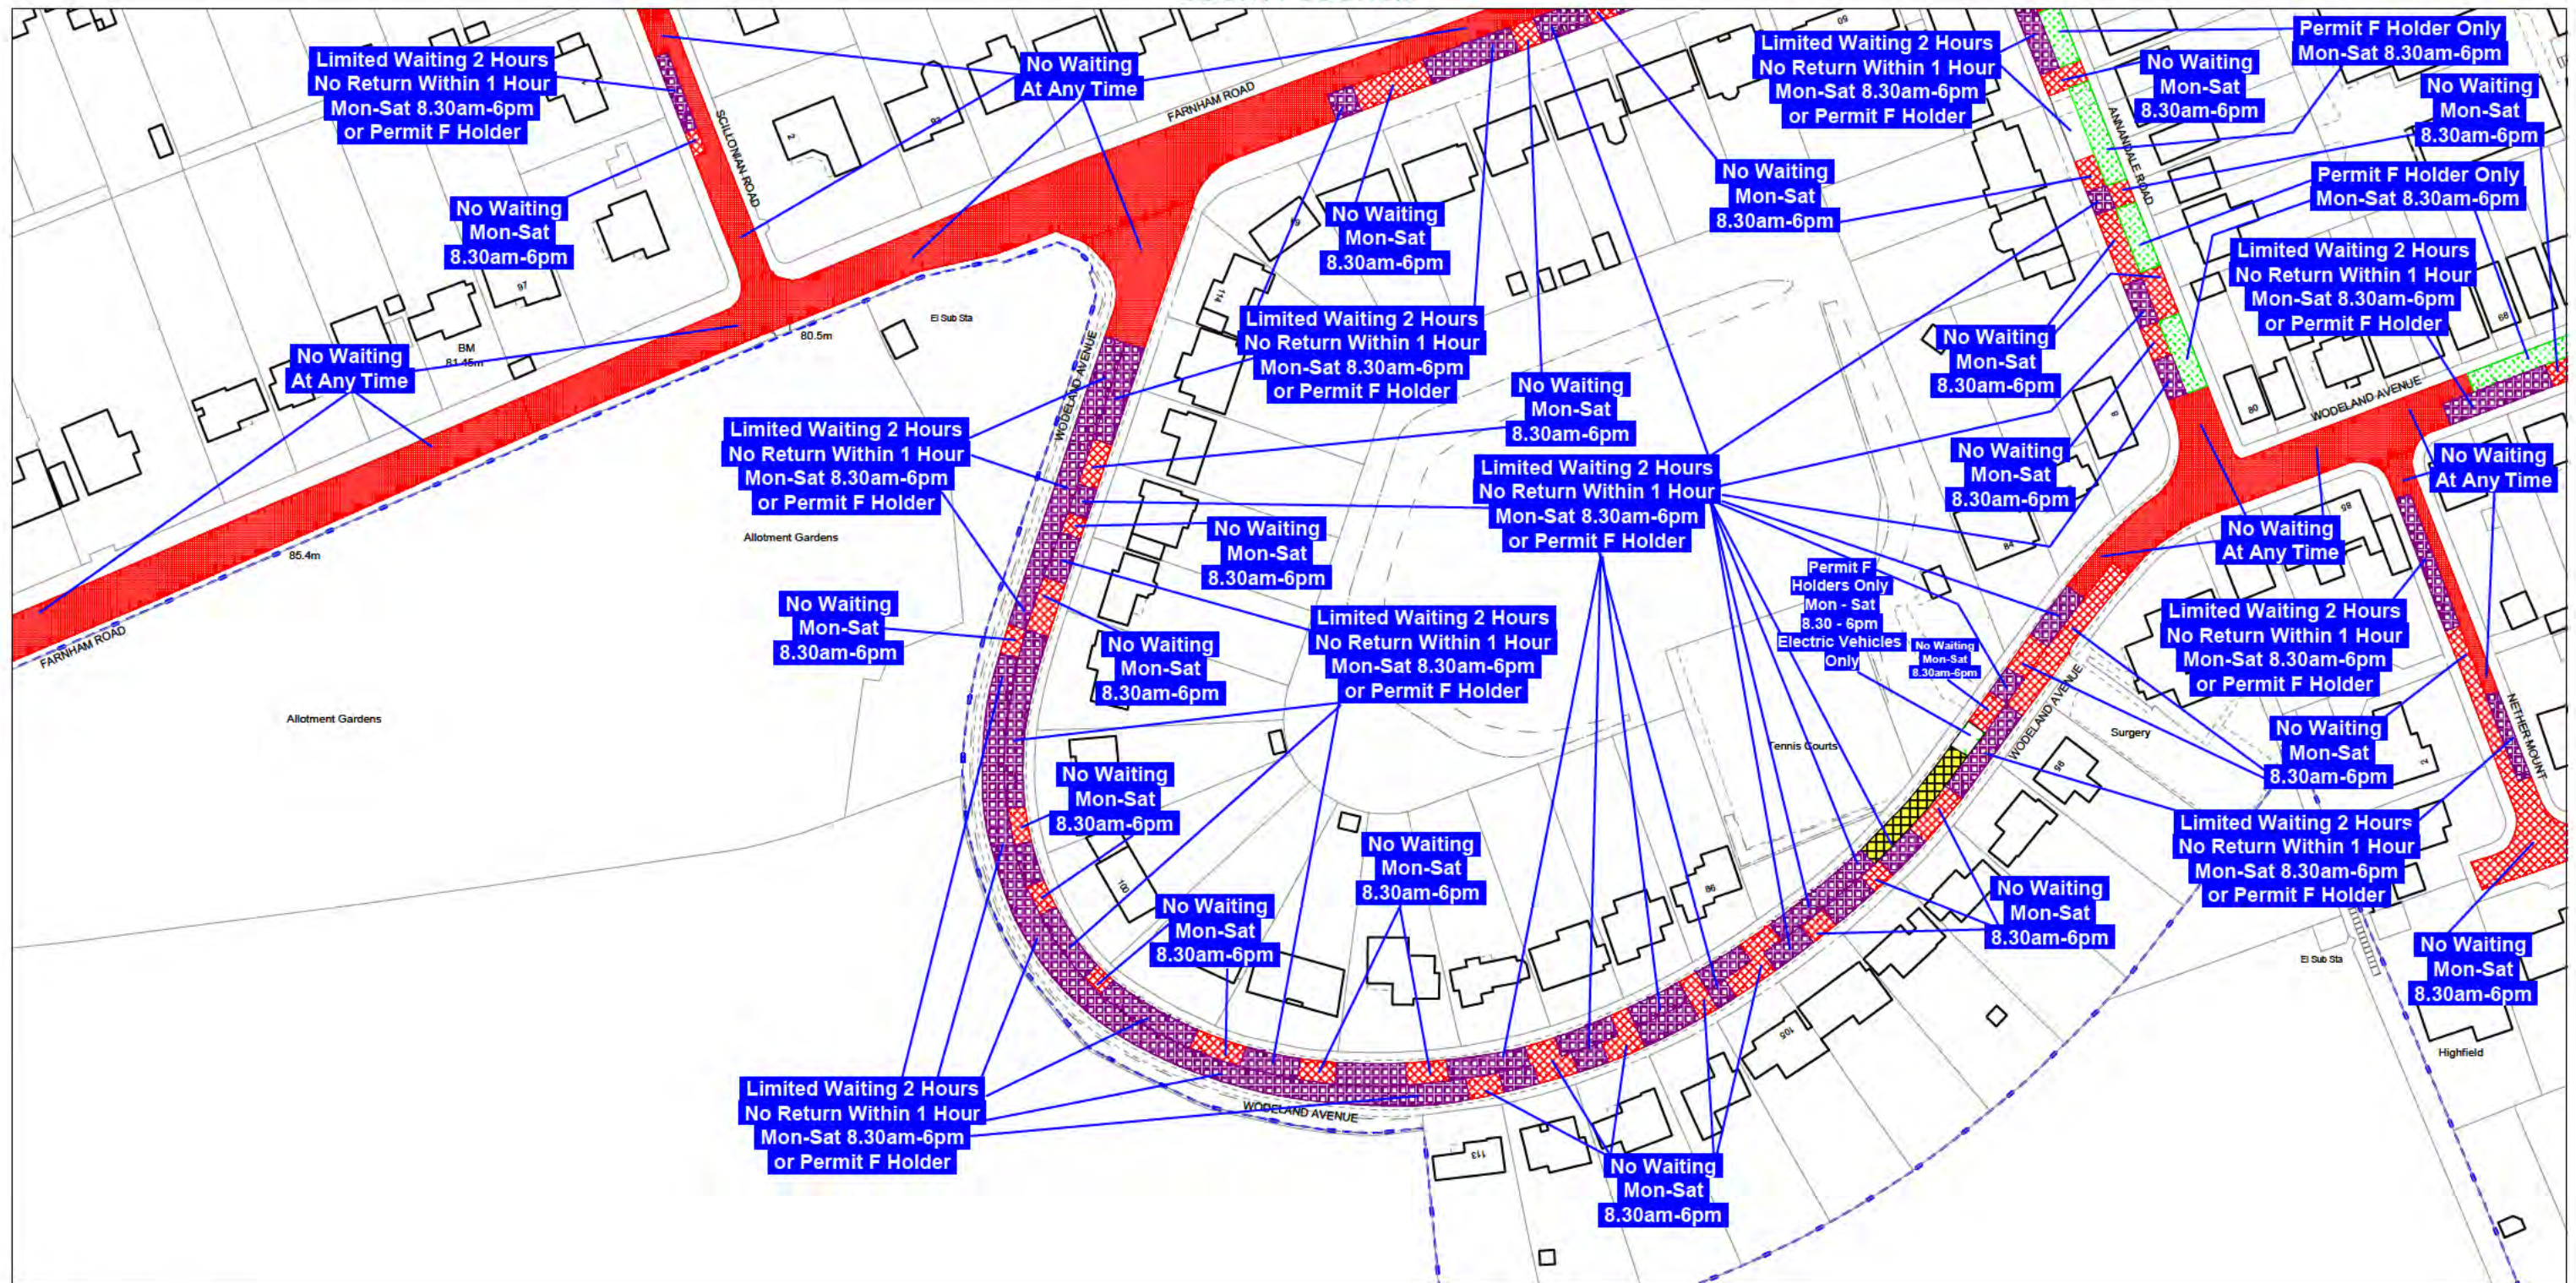

SCALE - 1:1250

THE SURREY COUNTY COUNCIL
 VARIOUS ROADS IN THE BOROUGH OF GUILDFORD
 (GUILDFORD TOWN CENTRE CONTROLLED PARKING ZONE)
 (CONSOLIDATION OF WAITING AND LOADING RESTRICTIONS
 AND STREET PARKING PLACES AND REVOCATION)
 ORDER 2009 AS AMENDED and including proposed changes