
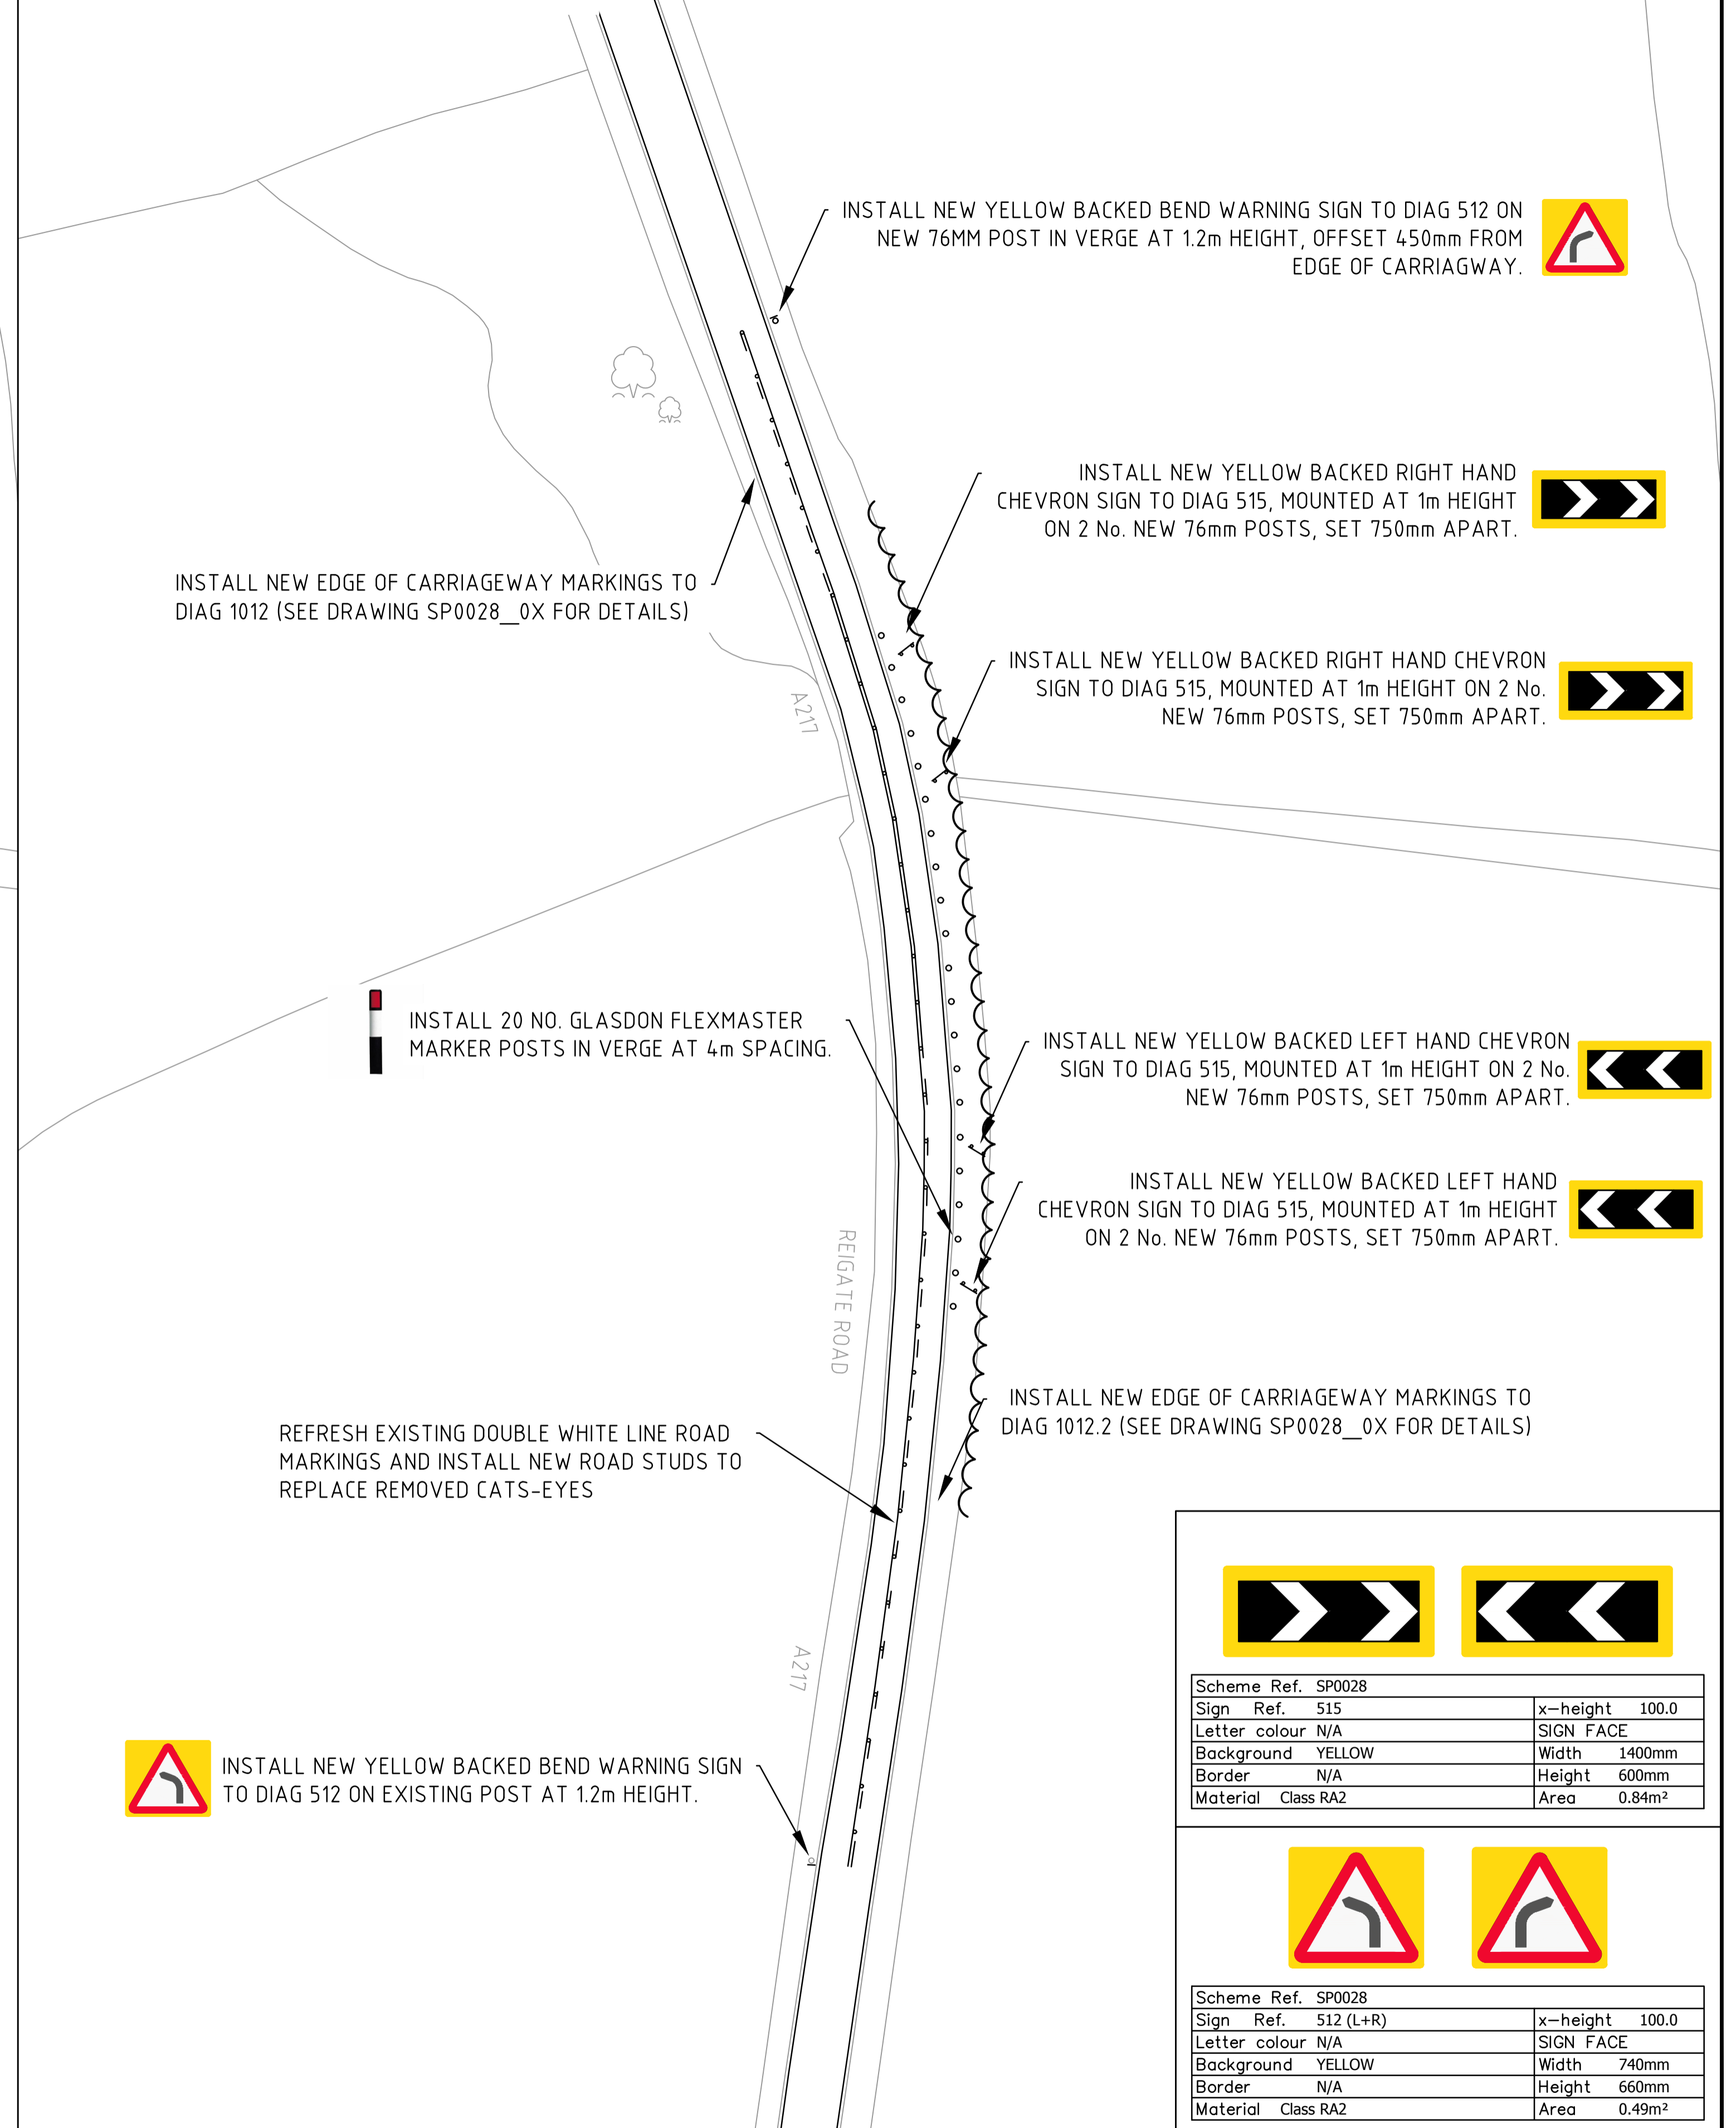


EXISTING LAYOUT AND SITE CLEARANCE - 1:500 @ A1

PROPOSED WORKS - 1:500 @ A1

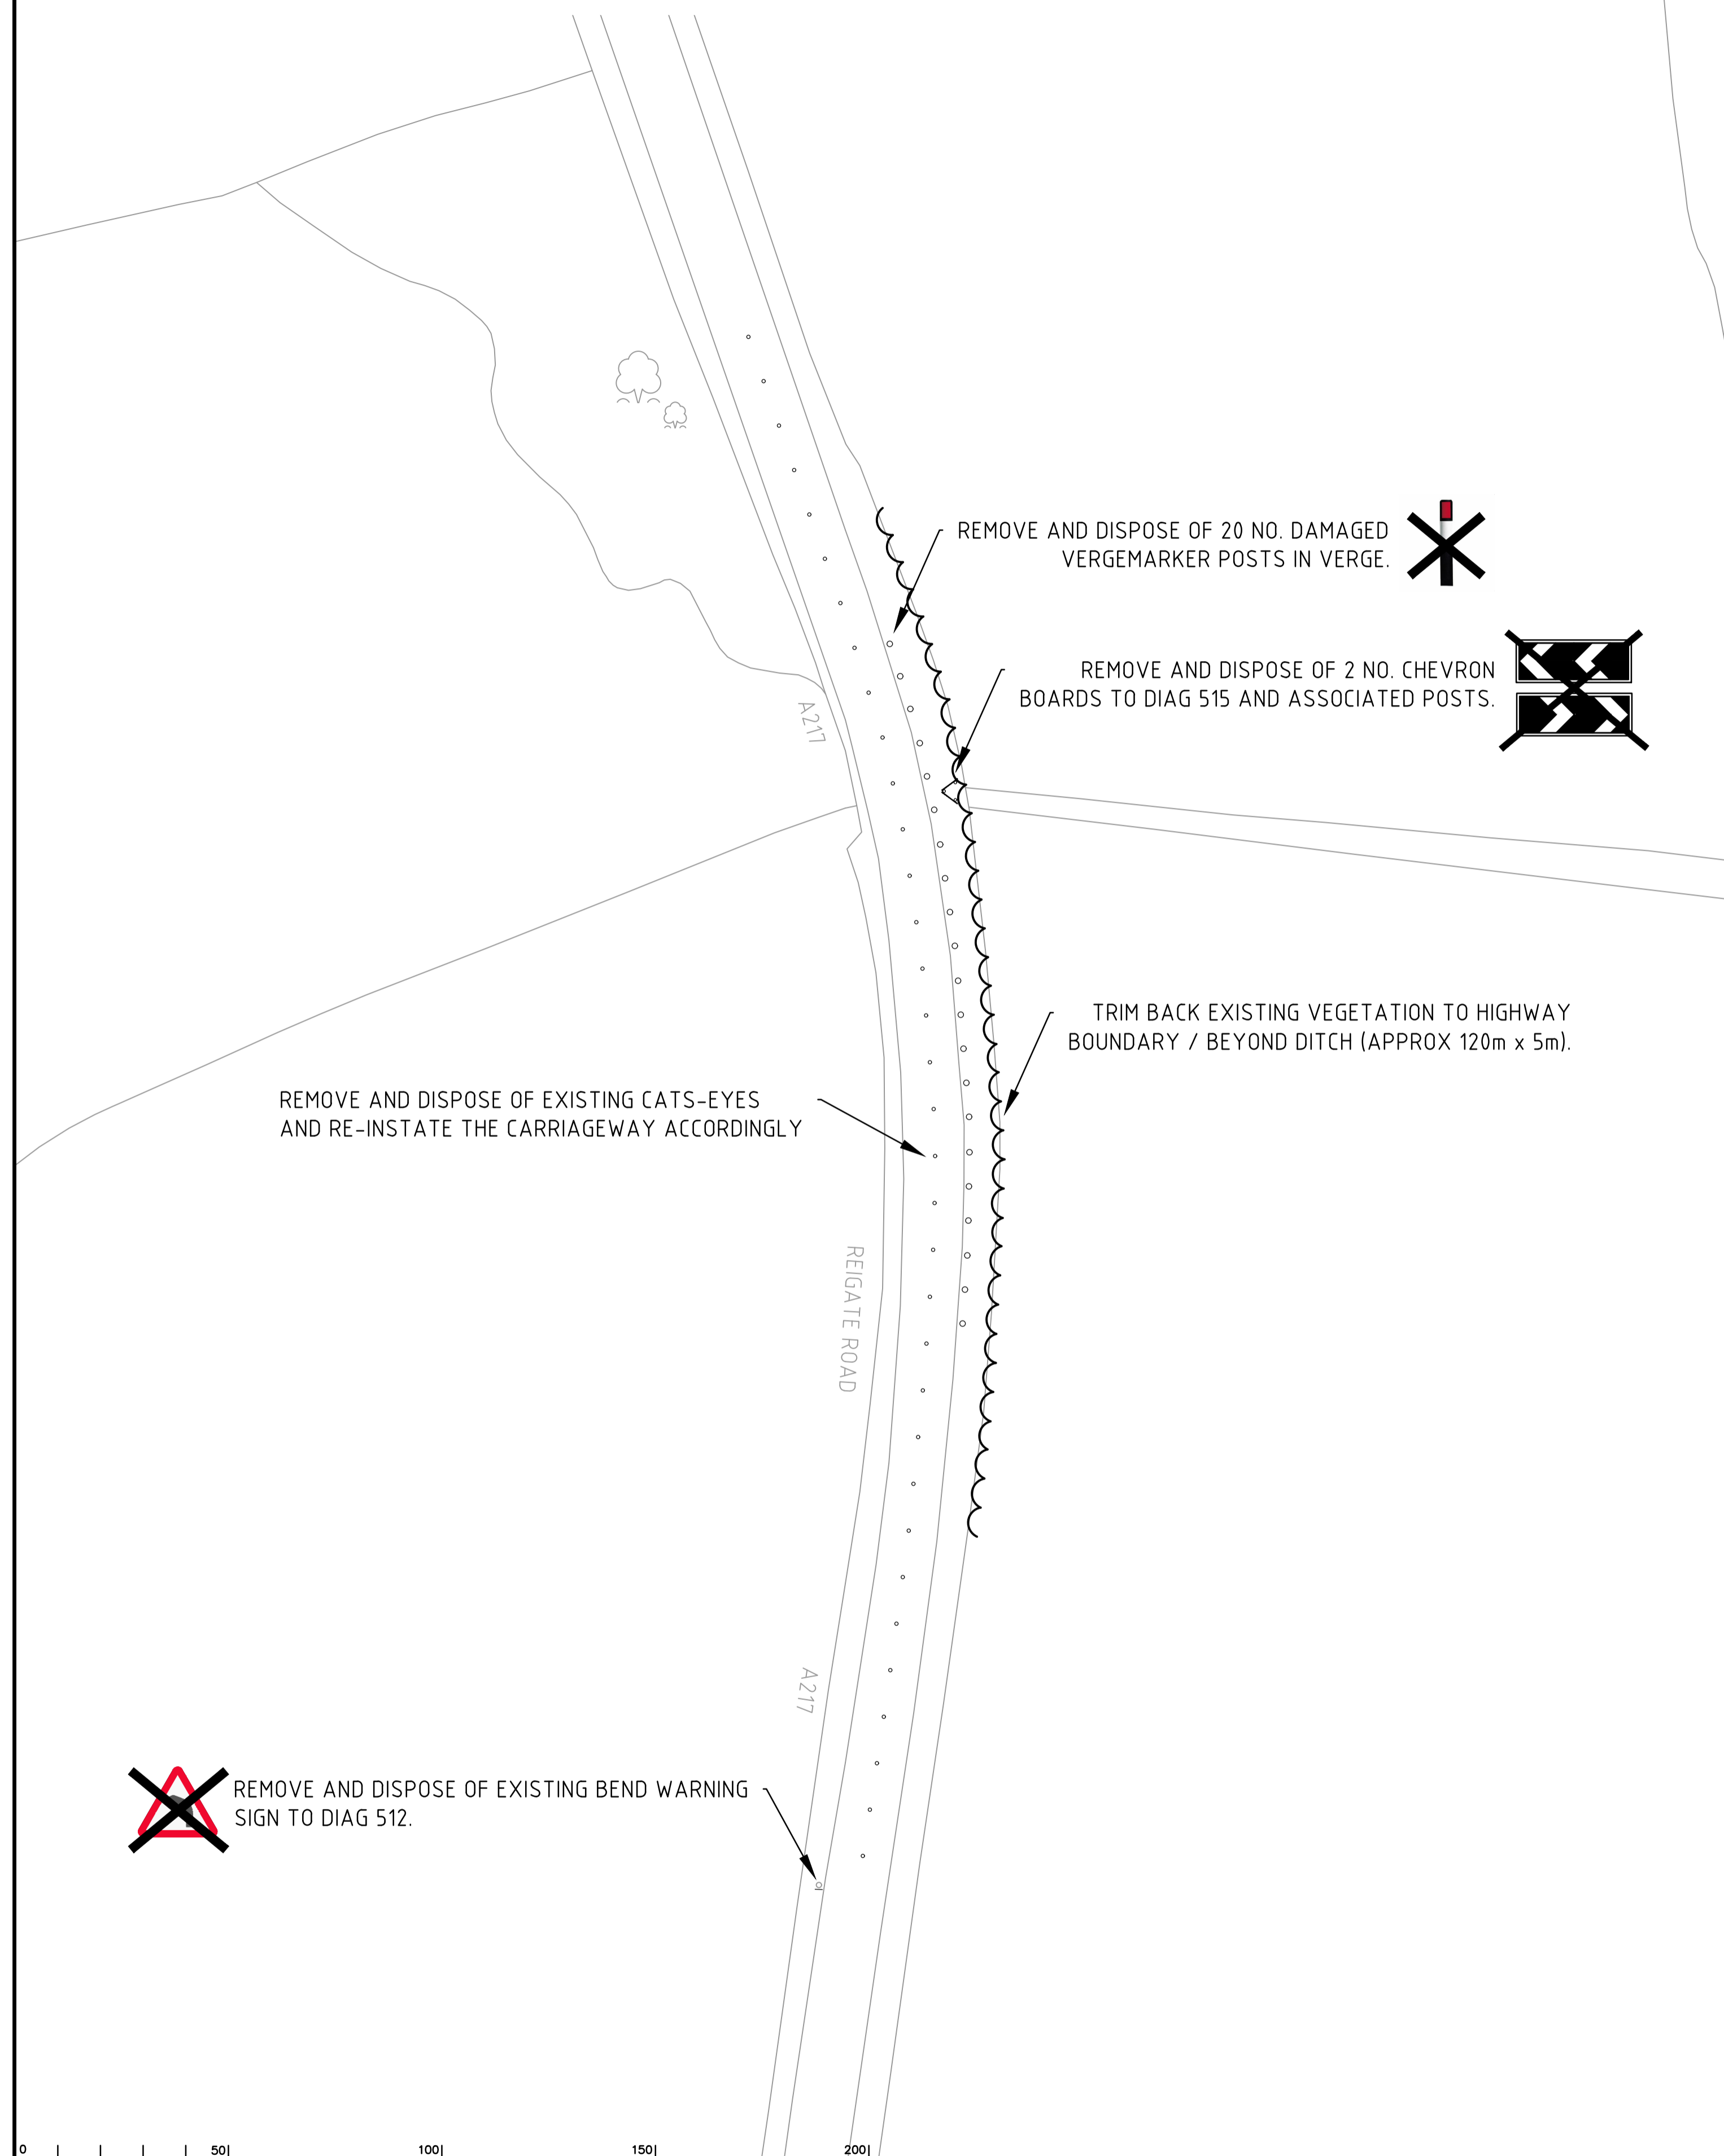

Notes

Rev.	Description	Drwn	Sig.	Date	Chkd	Sig.	Date	Appr	Sig.	Date

North Point	Scale
	1:500m

Based upon the Ordnance Survey mapping with the permission of the Controller of Her Majesty's Stationary Office. Crown copyright. Unauthorised reproduction infringes Crown copyright and may lead to prosecution or civil proceedings. Surrey County Council LA 078872 2002.

Drawn by	Sig.	Date
HB	HB	AUG 17
Checked by originator	Sig.	Date
SP	SP	AUG 17
Approved by	Sig.	Date
JD	JD	AUG 17

Project	A217 REIGATE TO HORLEY (WHOLE ROUTE STUDY)
Site	SITE No. 9 - A217 REIGATE ROAD, SIDLOW
Drawing	GENERAL ARRANGEMENT

Scheme Ref. SP0028	
Sign Ref. 515	x-height 100.0
Letter colour N/A	SIGN FACE
Background YELLOW	Width 1400mm
Border N/A	Height 600mm
Material Class RA2	Area 0.84m <sup>2</sup>

Scheme Ref. SP0028	
Sign Ref. 512 (L+R)	x-height 100.0
Letter colour N/A	SIGN FACE
Background YELLOW	Width 740mm
Border N/A	Height 660mm
Material Class RA2	Area 0.49m <sup>2</sup>

Project No.	SP0028
Contract Sheet No.	09-001
Rev.	-
Classification	DRAFT