

KEY

— PROPOSED
NO WAITING AT ANY TIME

— EXISTING WAITING, LOADING
AND PARKING RESTRICTIONS
(WITH OR WITHOUT SYMBOLS)

Notes

Rev.	Description	Drwn	Sig.	Date	Chkd	Sig.	Date	Appr	Sig.	Date
A	RESTRICTIONS AMENDED	SDC	SDC	05.23	RH	RH	05.23	RH	RH	05.23
B	RESTRICTIONS AMENDED	RB	RB	05.23	AC	AC	05.23	RH	RH	05.23
C	RESTRICTIONS AMENDED	RB	RB	11.23	AC	AC	11.23	RH	RH	11.23

North Point

Scale 1:1250

Project: REIGATE AND BANSTEAD DPE TADWORTH

Implemented Traffic Orders

Project No. 3282/R&B


Contract Sheet No. 18175

Rev. C

Classification: PROPOSED

SURREY COUNTY COUNCIL

SHEET OF

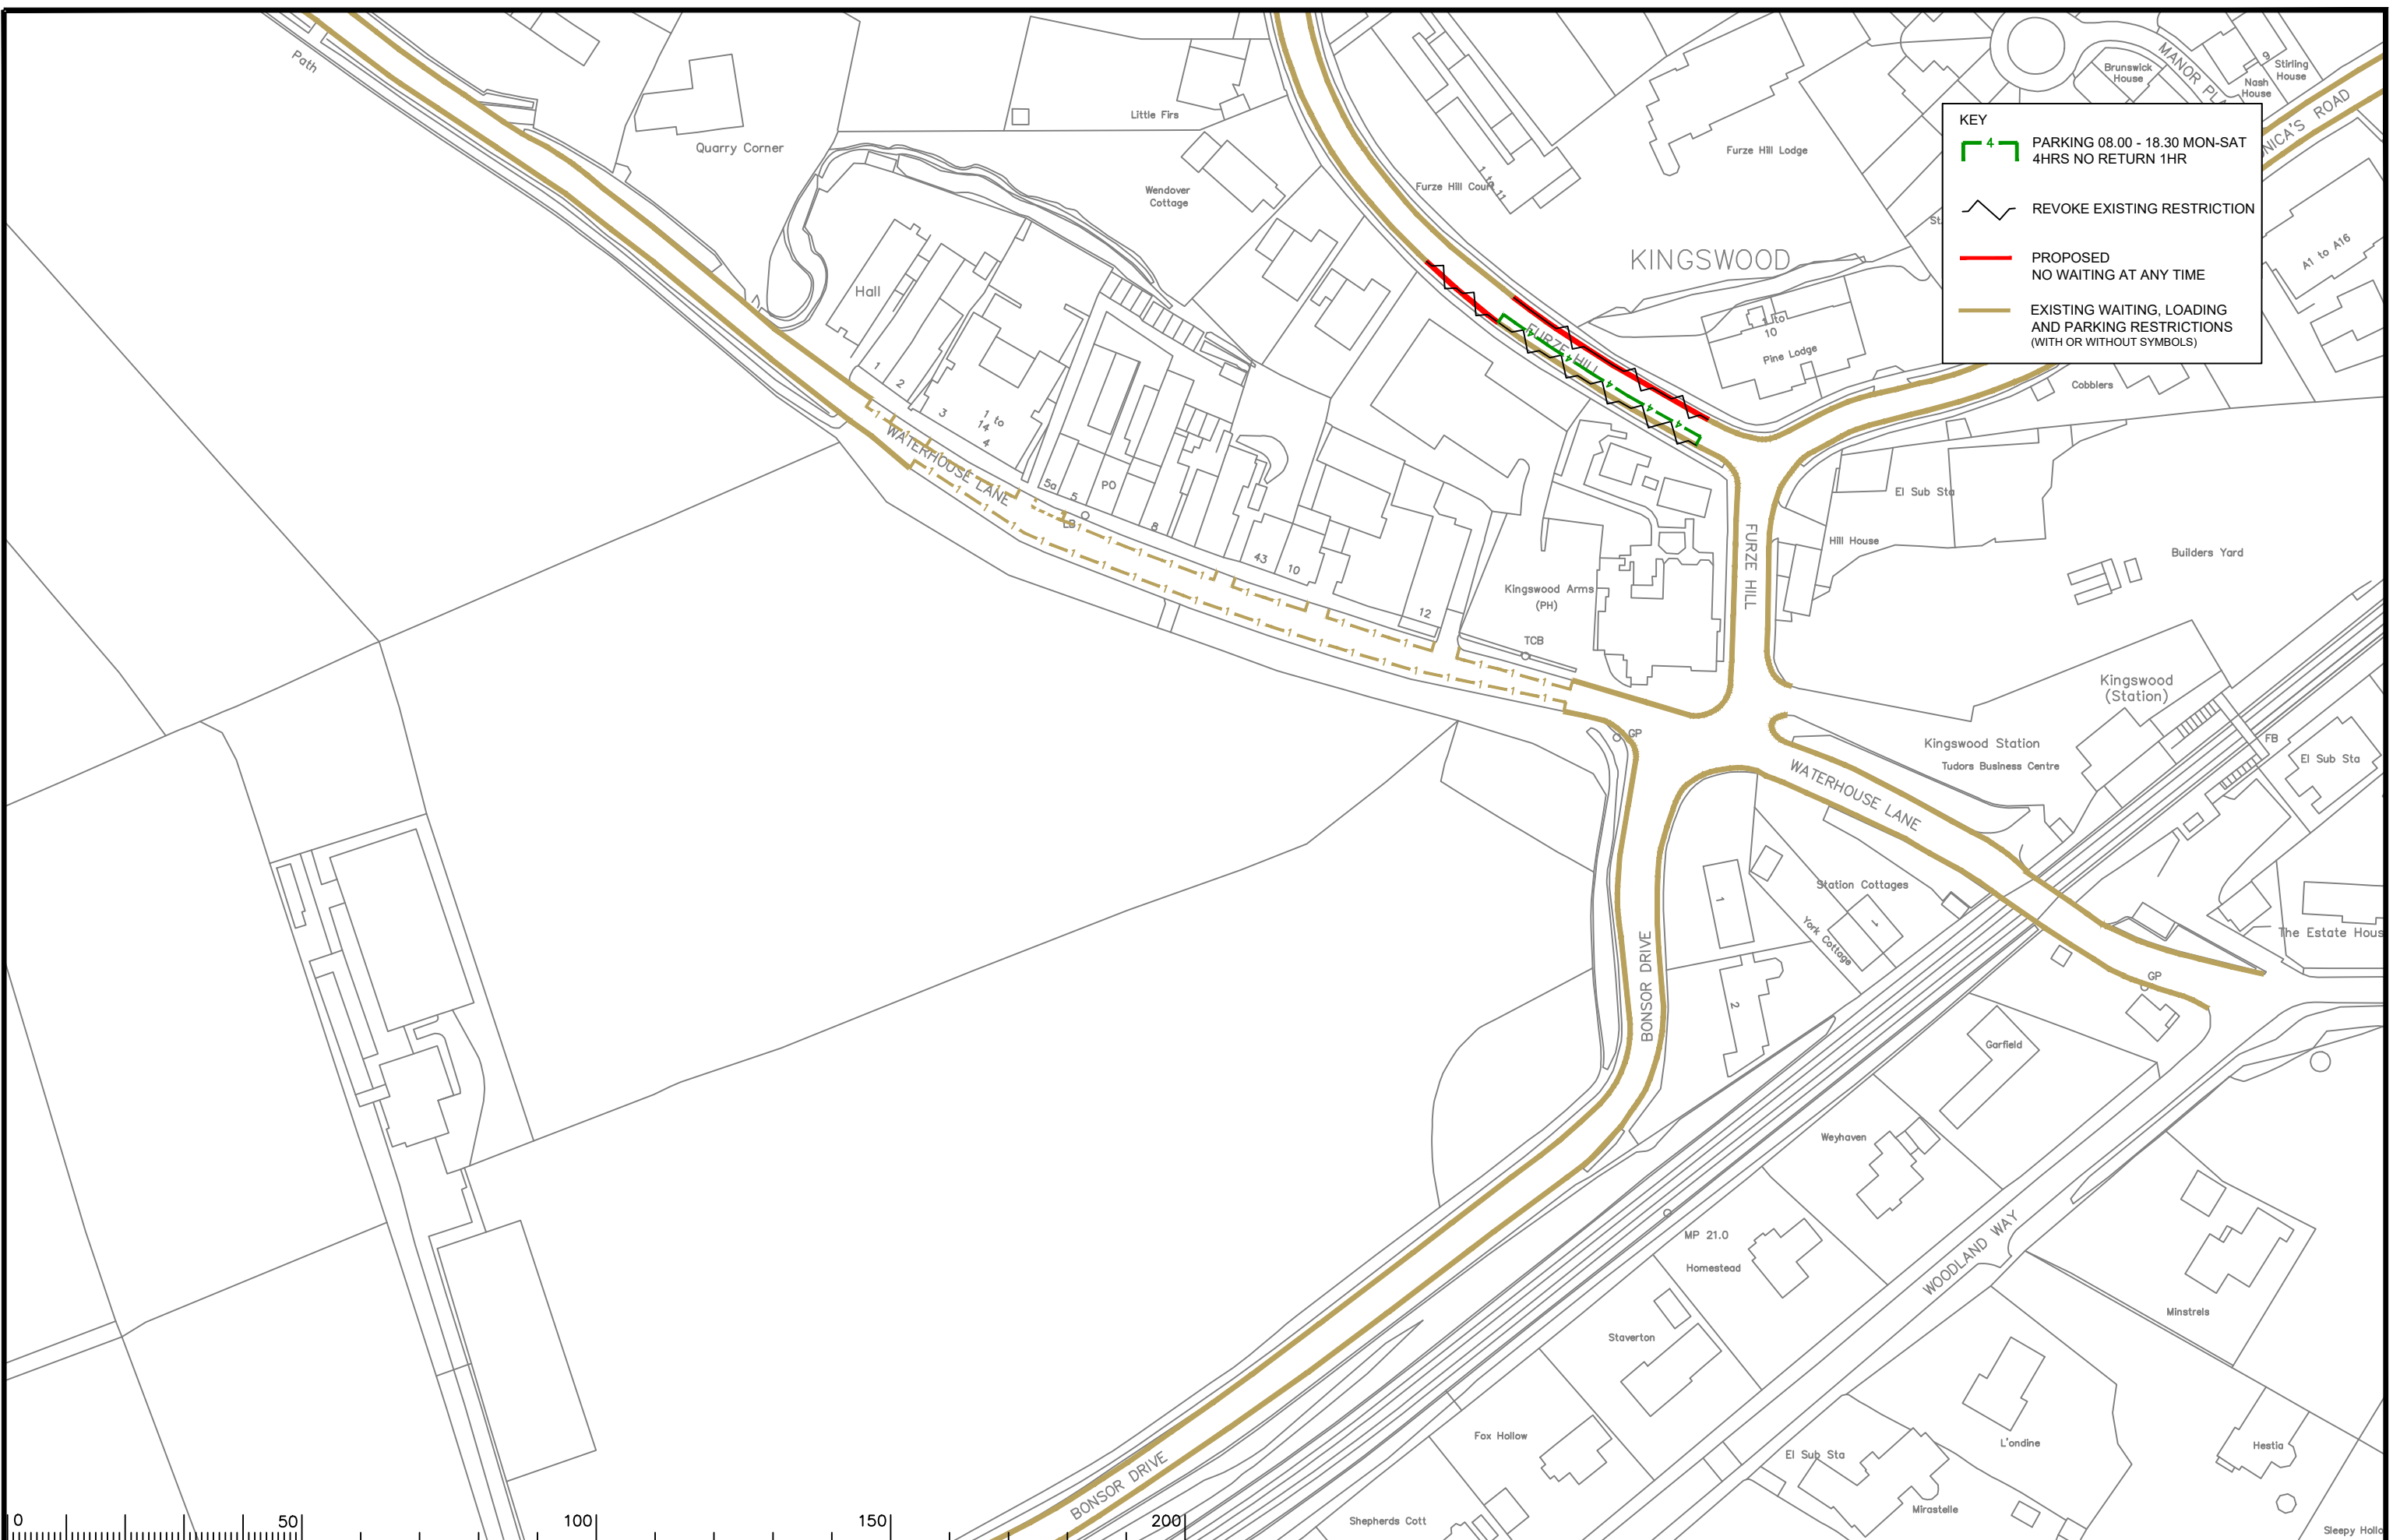

KEY

- PARKING 08.00 - 18.30 MON-SAT
4HRS NO RETURN 1HR
- REVOKE EXISTING RESTRICTION
- PROPOSED
NO WAITING AT ANY TIME
- EXISTING WAITING, LOADING
AND PARKING RESTRICTIONS
(WITH OR WITHOUT SYMBOLS)



Notes

Rev.	Description	Drwn	Sig.	Date	Chkd	Sig.	Date	Appr	Sig.	Date
A	RESTRICTIONS AMENDED	RB	RB	05.23	AC	AC	05.23	DC	DC	05.23
B	RESTRICTIONS AMENDED	RB	RB	11.23	AC	AC	11.23	RH	RH	11.23

Rev.	Description	Drwn	Sig.	Date	Chkd	Sig.	Date	Appr	Sig.	Date
A	RESTRICTIONS AMENDED	RB	RB	05.23	AC	AC	05.23	DC	DC	05.23
B	RESTRICTIONS AMENDED	RB	RB	11.23	AC	AC	11.23	RH	RH	11.23

North Point

Scale 1:1250

Project
**REIGATE AND BANSTEAD DPE
KINGSWOOD**

Drawing
IMPLEMENTED TRAFFIC ORDERS

SHEET OF

Project No.
3282/R&B

Contract Sheet No.
18038

Rev.
B

Classification
PROPOSED